



Section AA

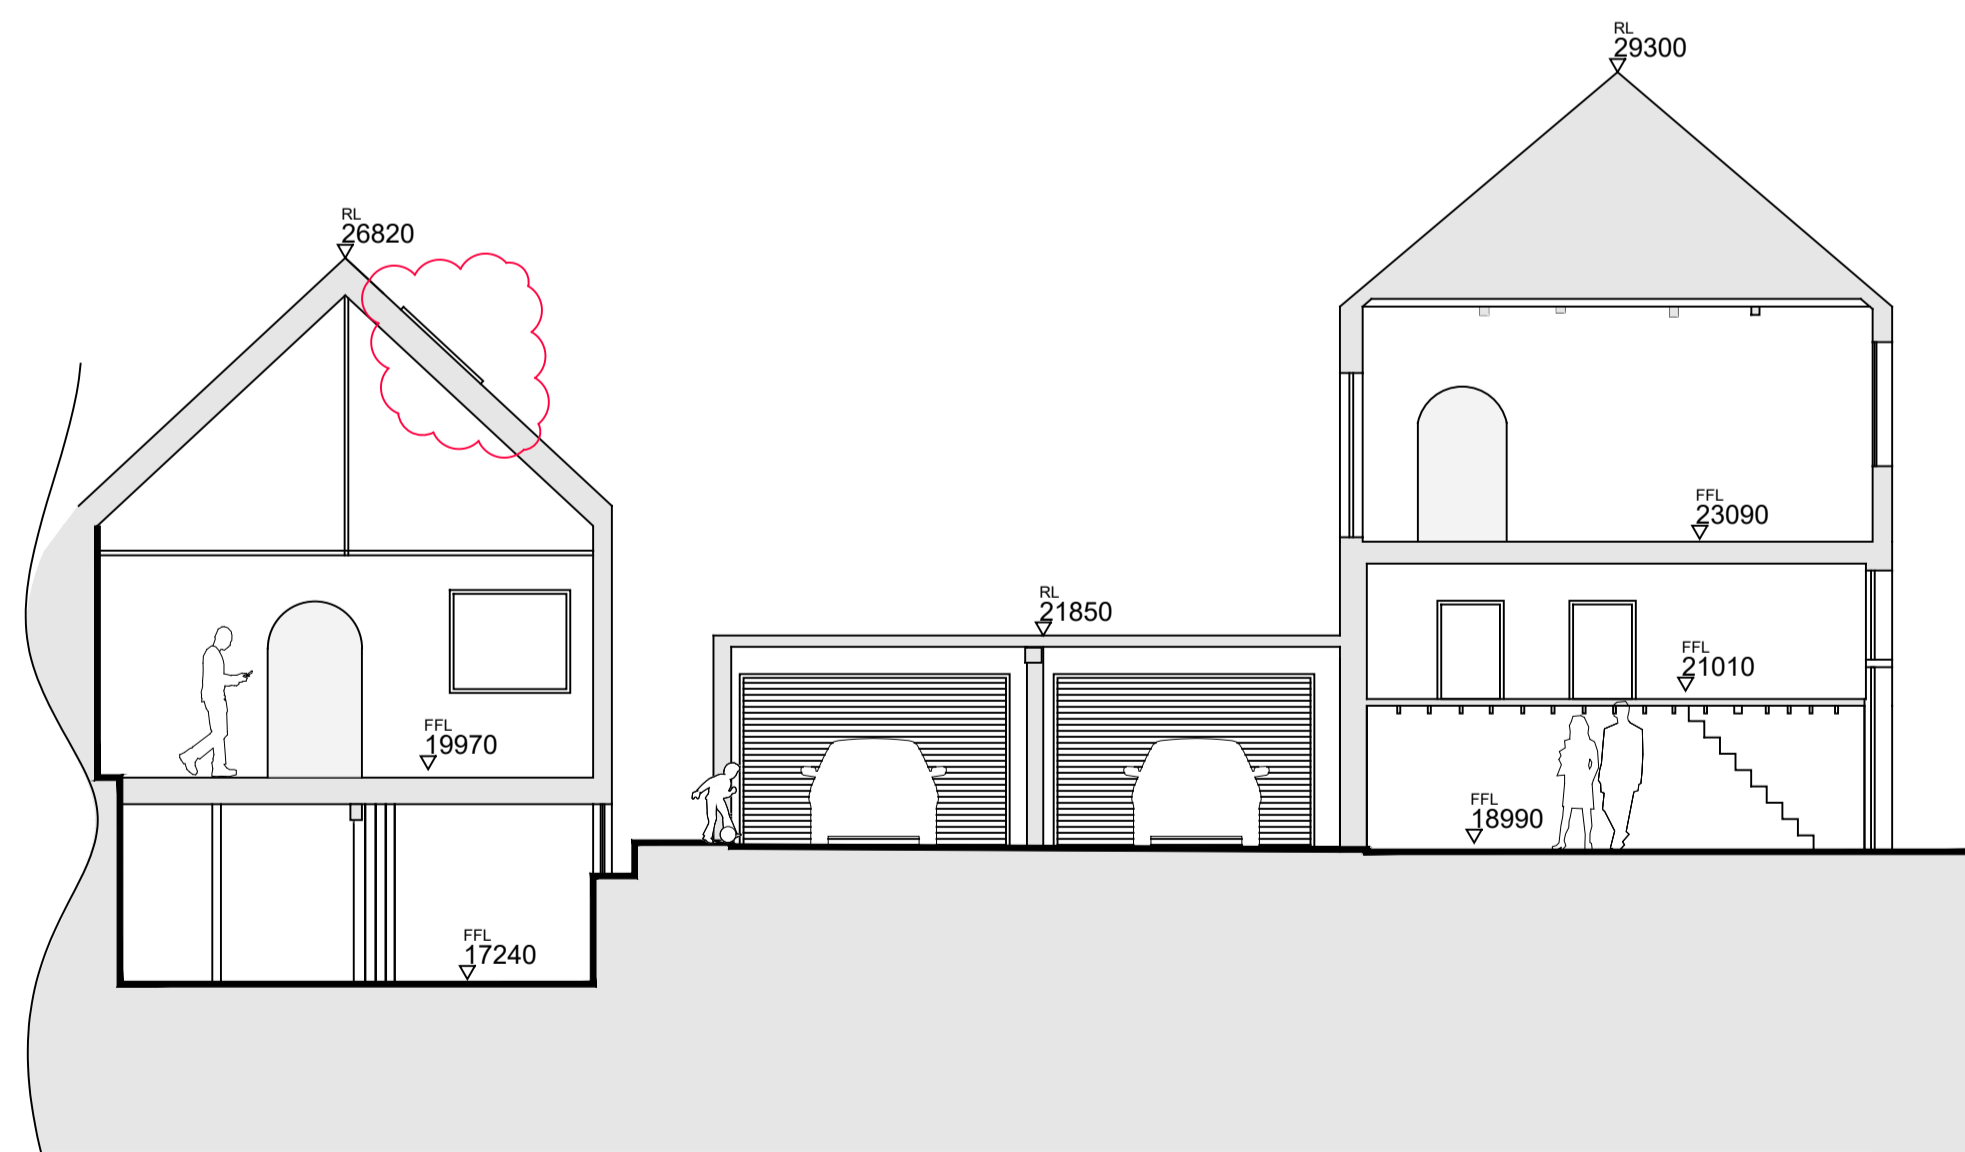



Section BB



Section CC

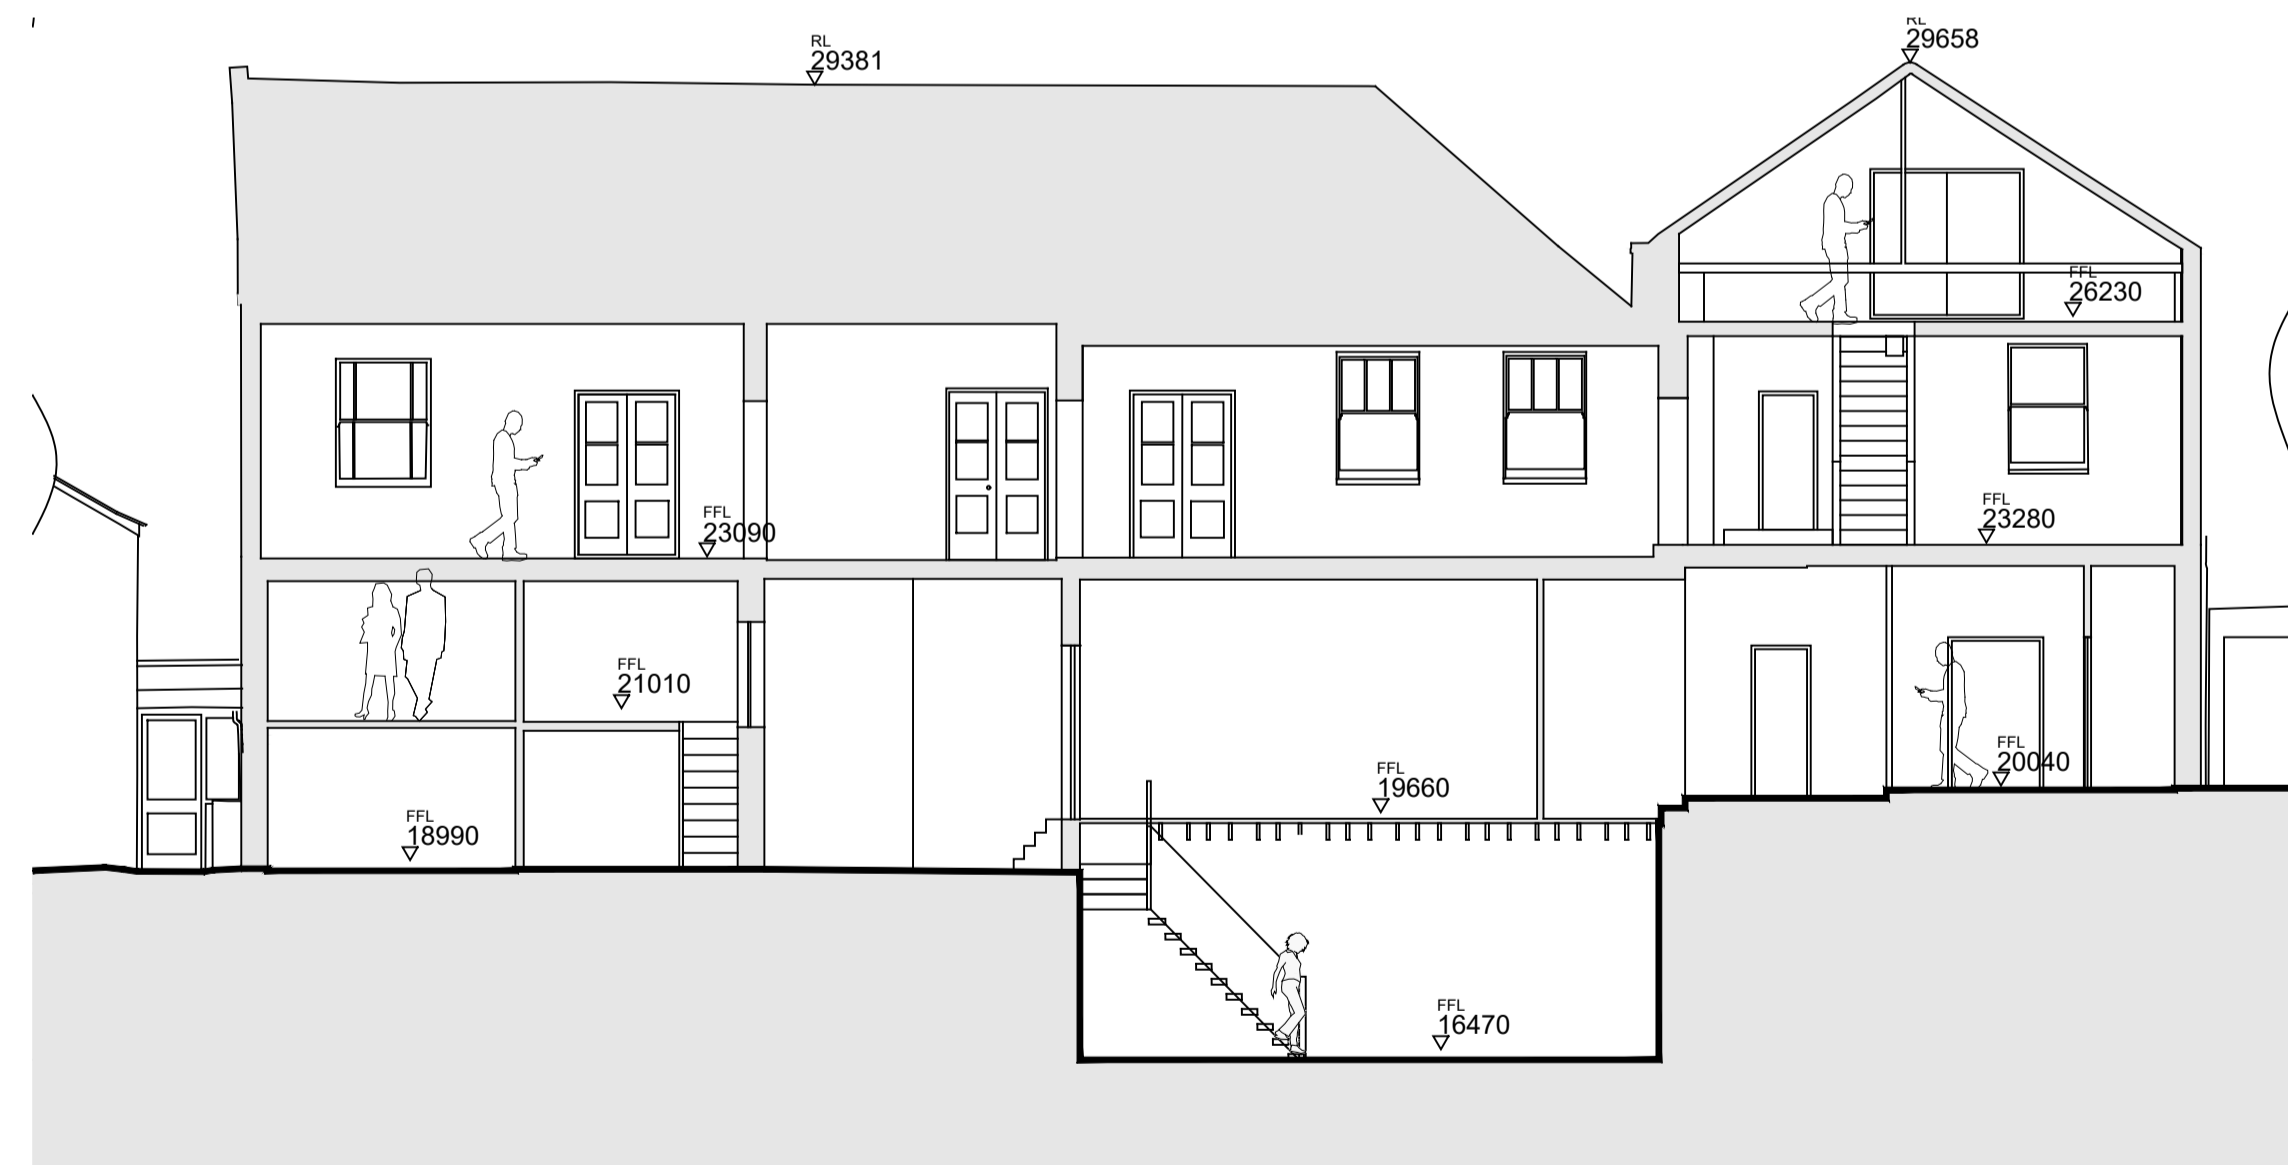

Section DD

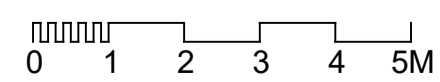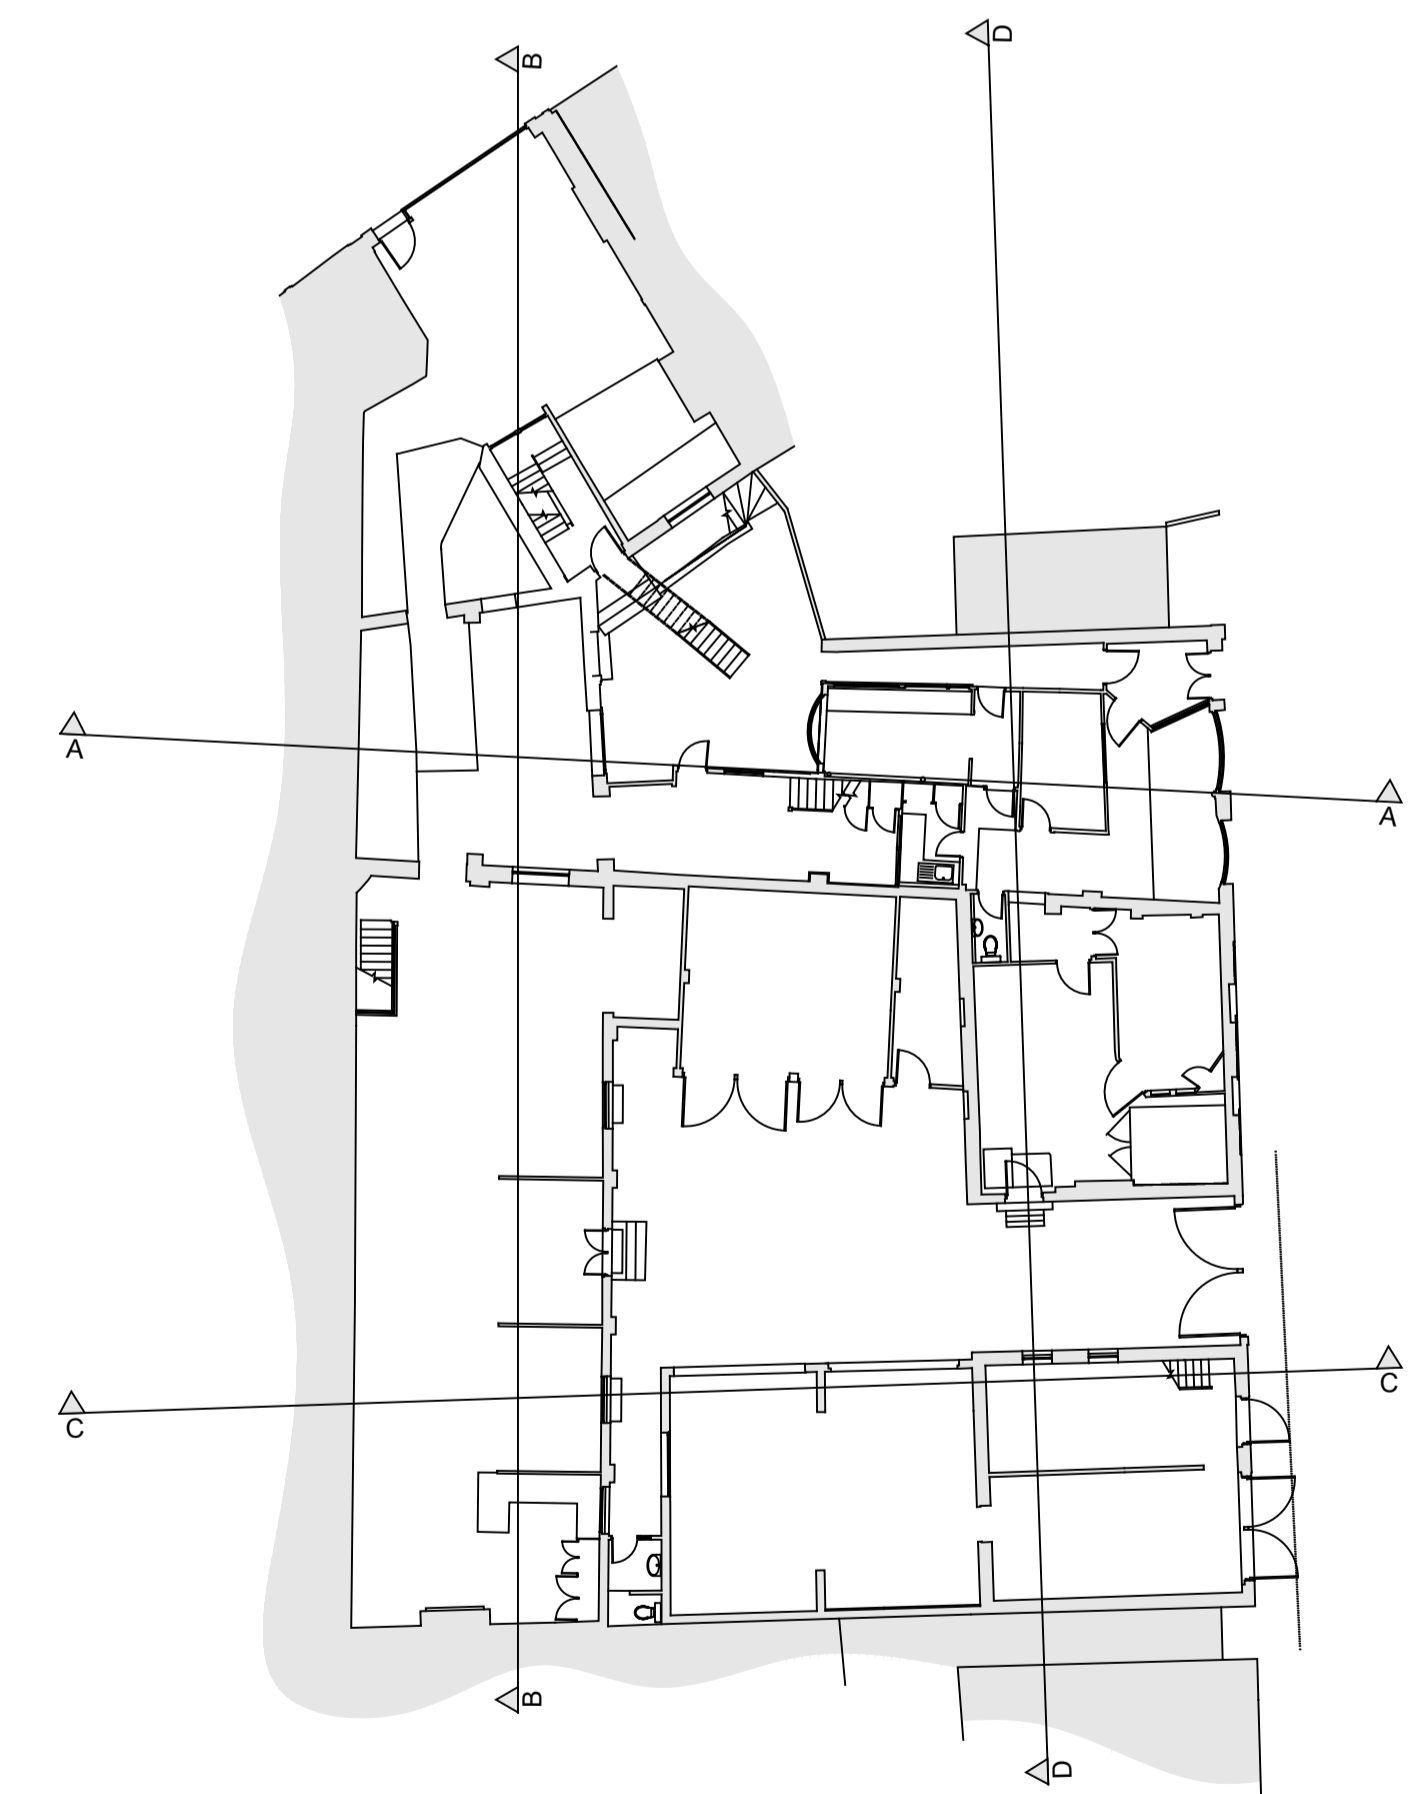

# CONVERSION OF 5 YORK STREET EXISTING SECTIONS

©This drawing is the copyright of **guy holloway** architects and should not be copied, reproduced without written consent. All Rights Reserved.  
All dimensions are to be checked on site prior to fabrication and the Architect should be notified of any discrepancy.  
Do not scale from this drawing.

## Revisions

A Drawing amended - dormer removed and replaced with rooflight

AB 22.05.20

**PLANNING**

Project | Conversion of 5 York Street  
5 York Street, Broadstairs, Kent

Client | Gilly Love

Title | Existing Sections

Status | **PLANNING**

Scale@A1 | 1:100

Date | 19.08.19 Drawn | AD

Chkd | DS

**guy holloway**  
ARCHITECTS

London | Fourth Floor | 251 Pentonville Road | London | N1 9HG  
T +44 (0) 20 7014 6000 | F +44 (0) 1303 268 214 | E london@guyholloway.co.uk | W www.guyholloway.co.uk

Kent | The Tramway Stables | Ramport Road | Hythe | Kent | CT21 5BG  
T +44 (0) 1303 268 515 | F +44 (0) 1303 268 214 | E kent@guyholloway.co.uk | W www.guyholloway.co.uk

Project Number | Drawing Number | Revision

**18.071** **08** **A**

Bim Number 18.071-GHA-XX-XX-DR-A-08-S0-A