





Elevation A

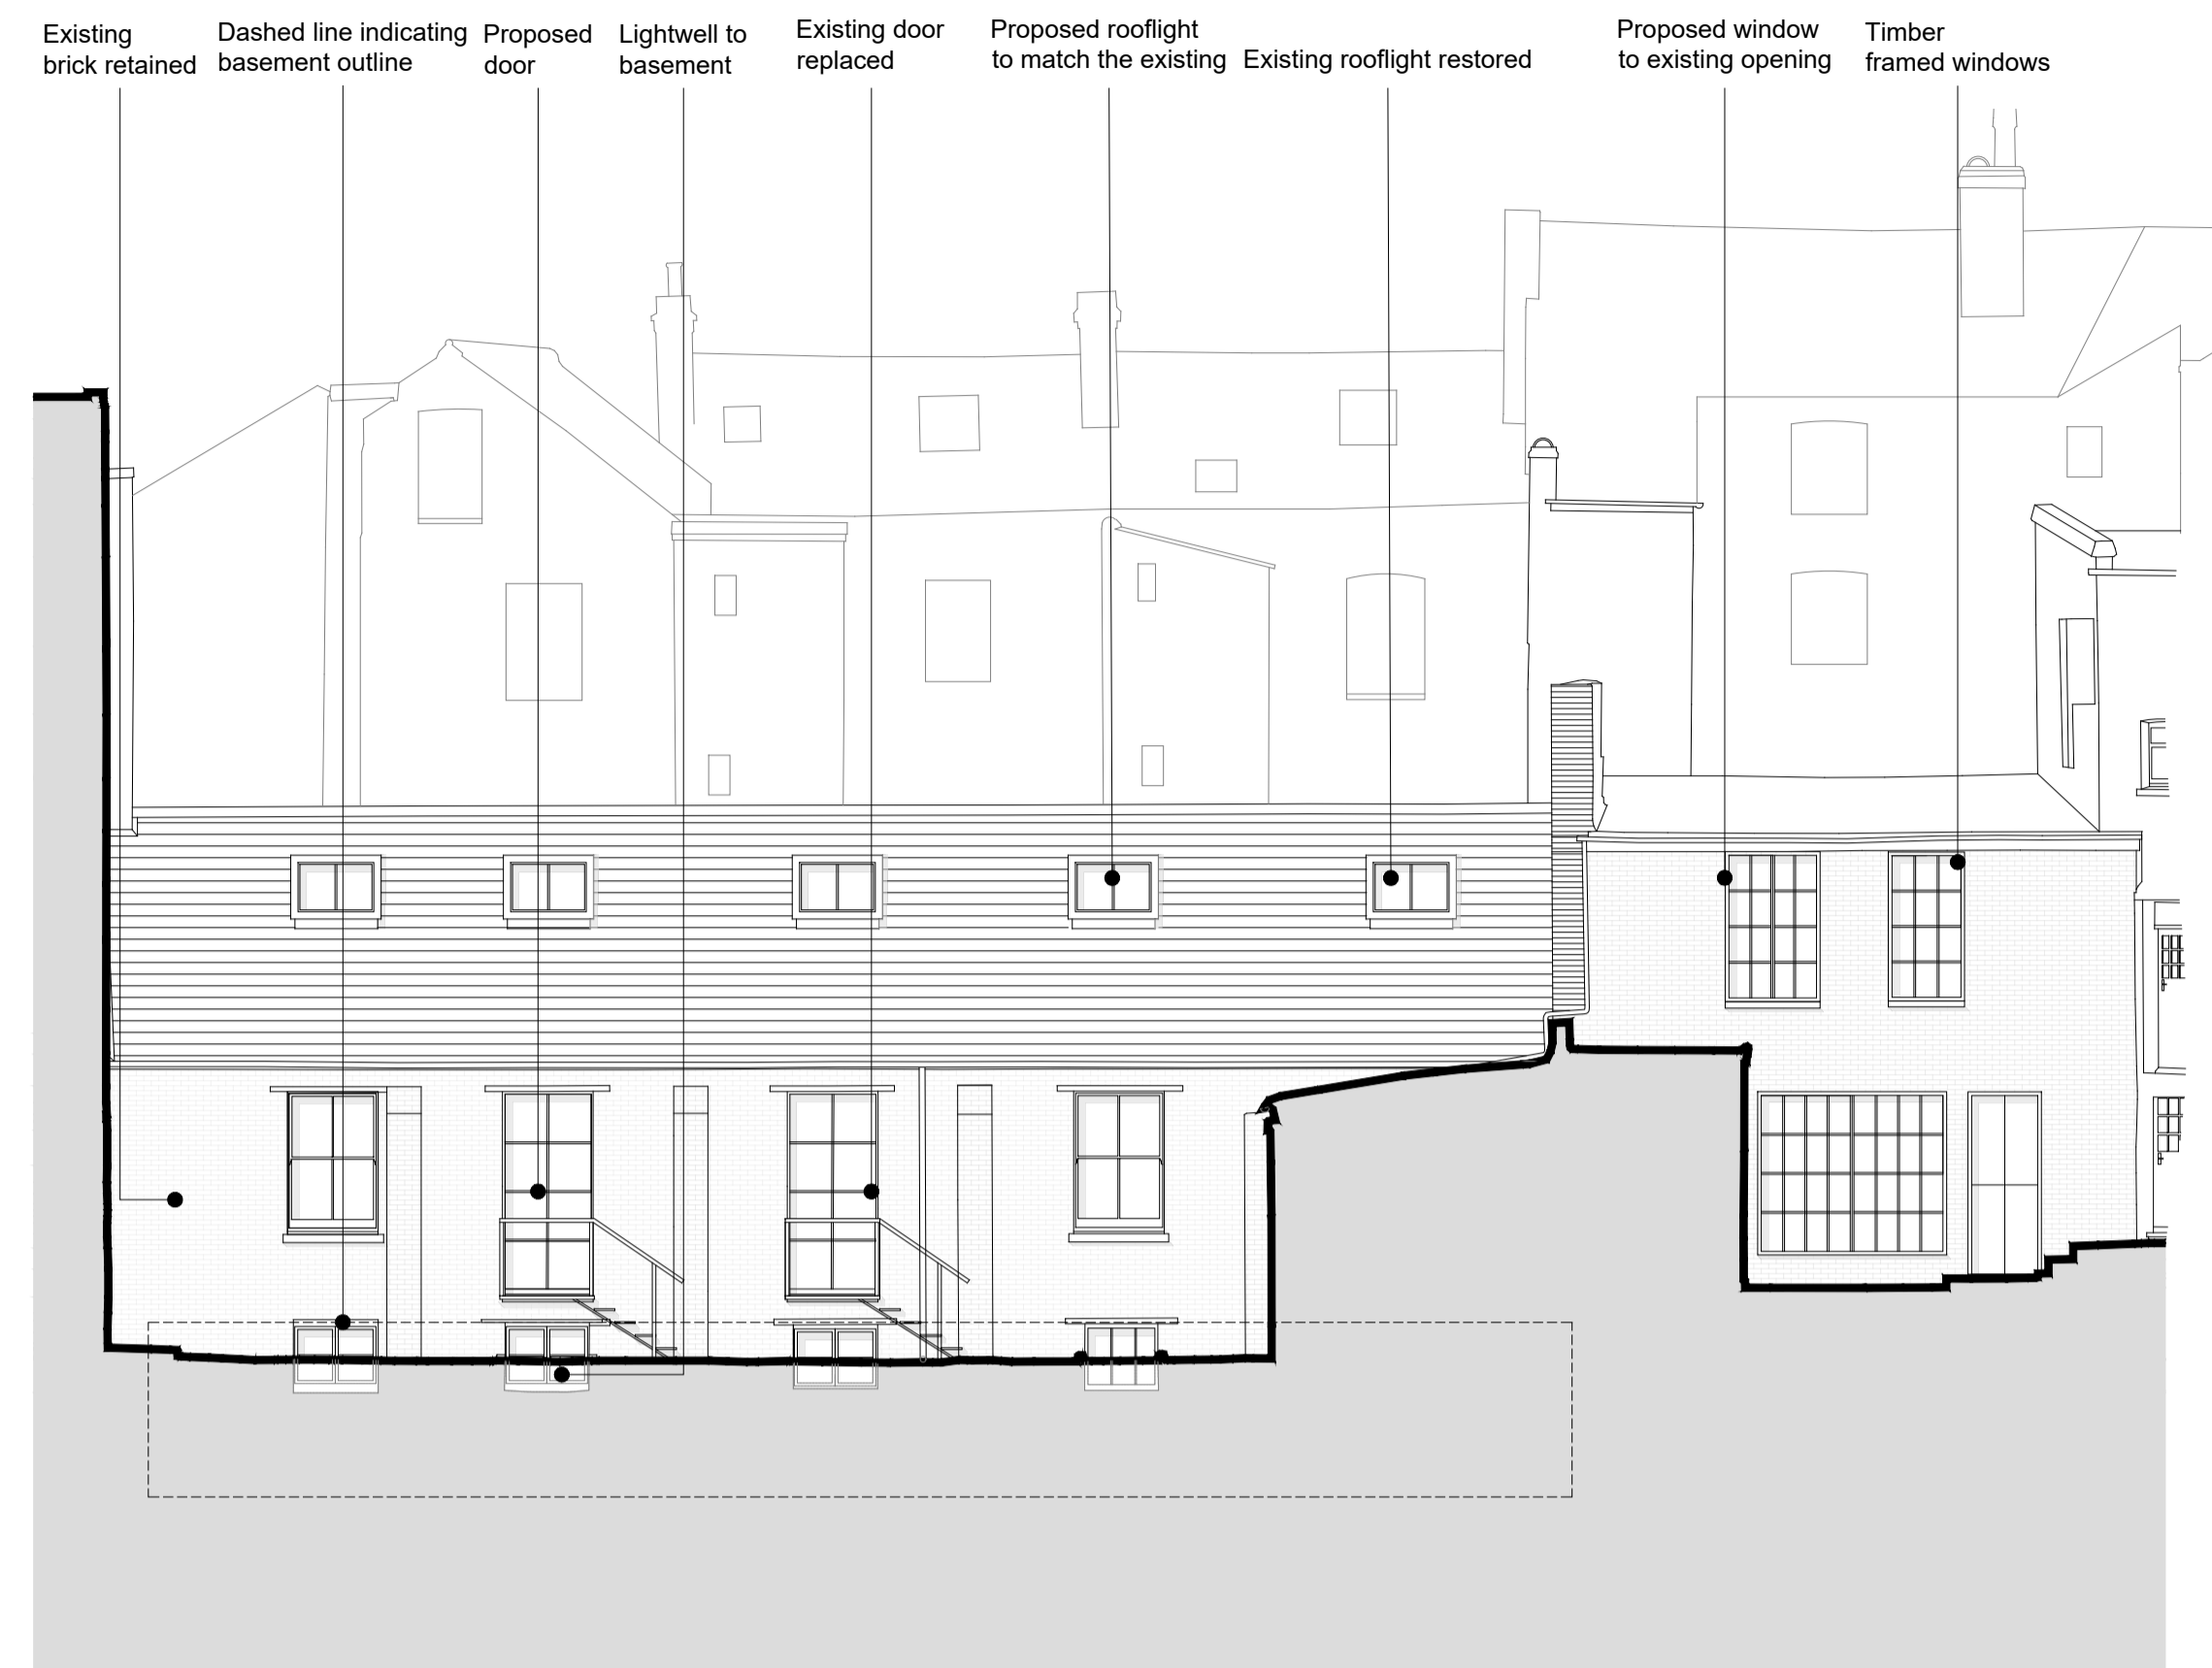

Elevation B

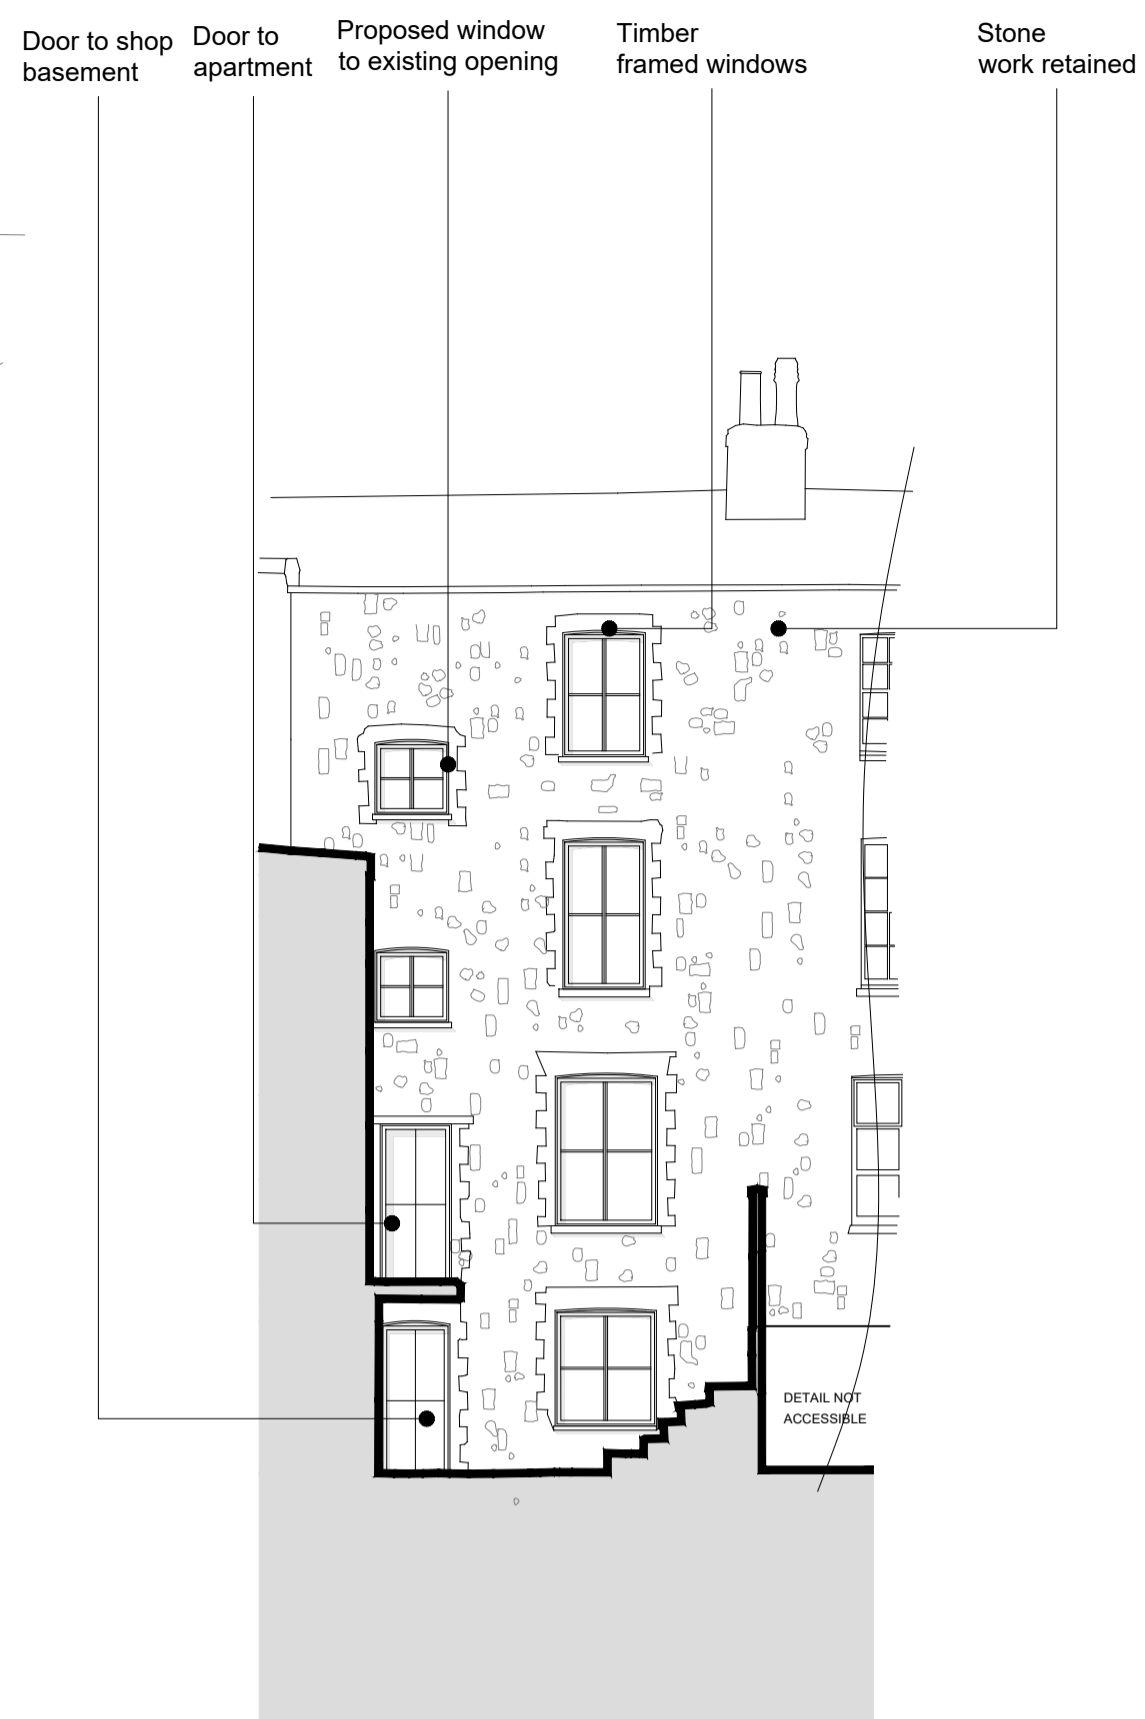


Elevation C

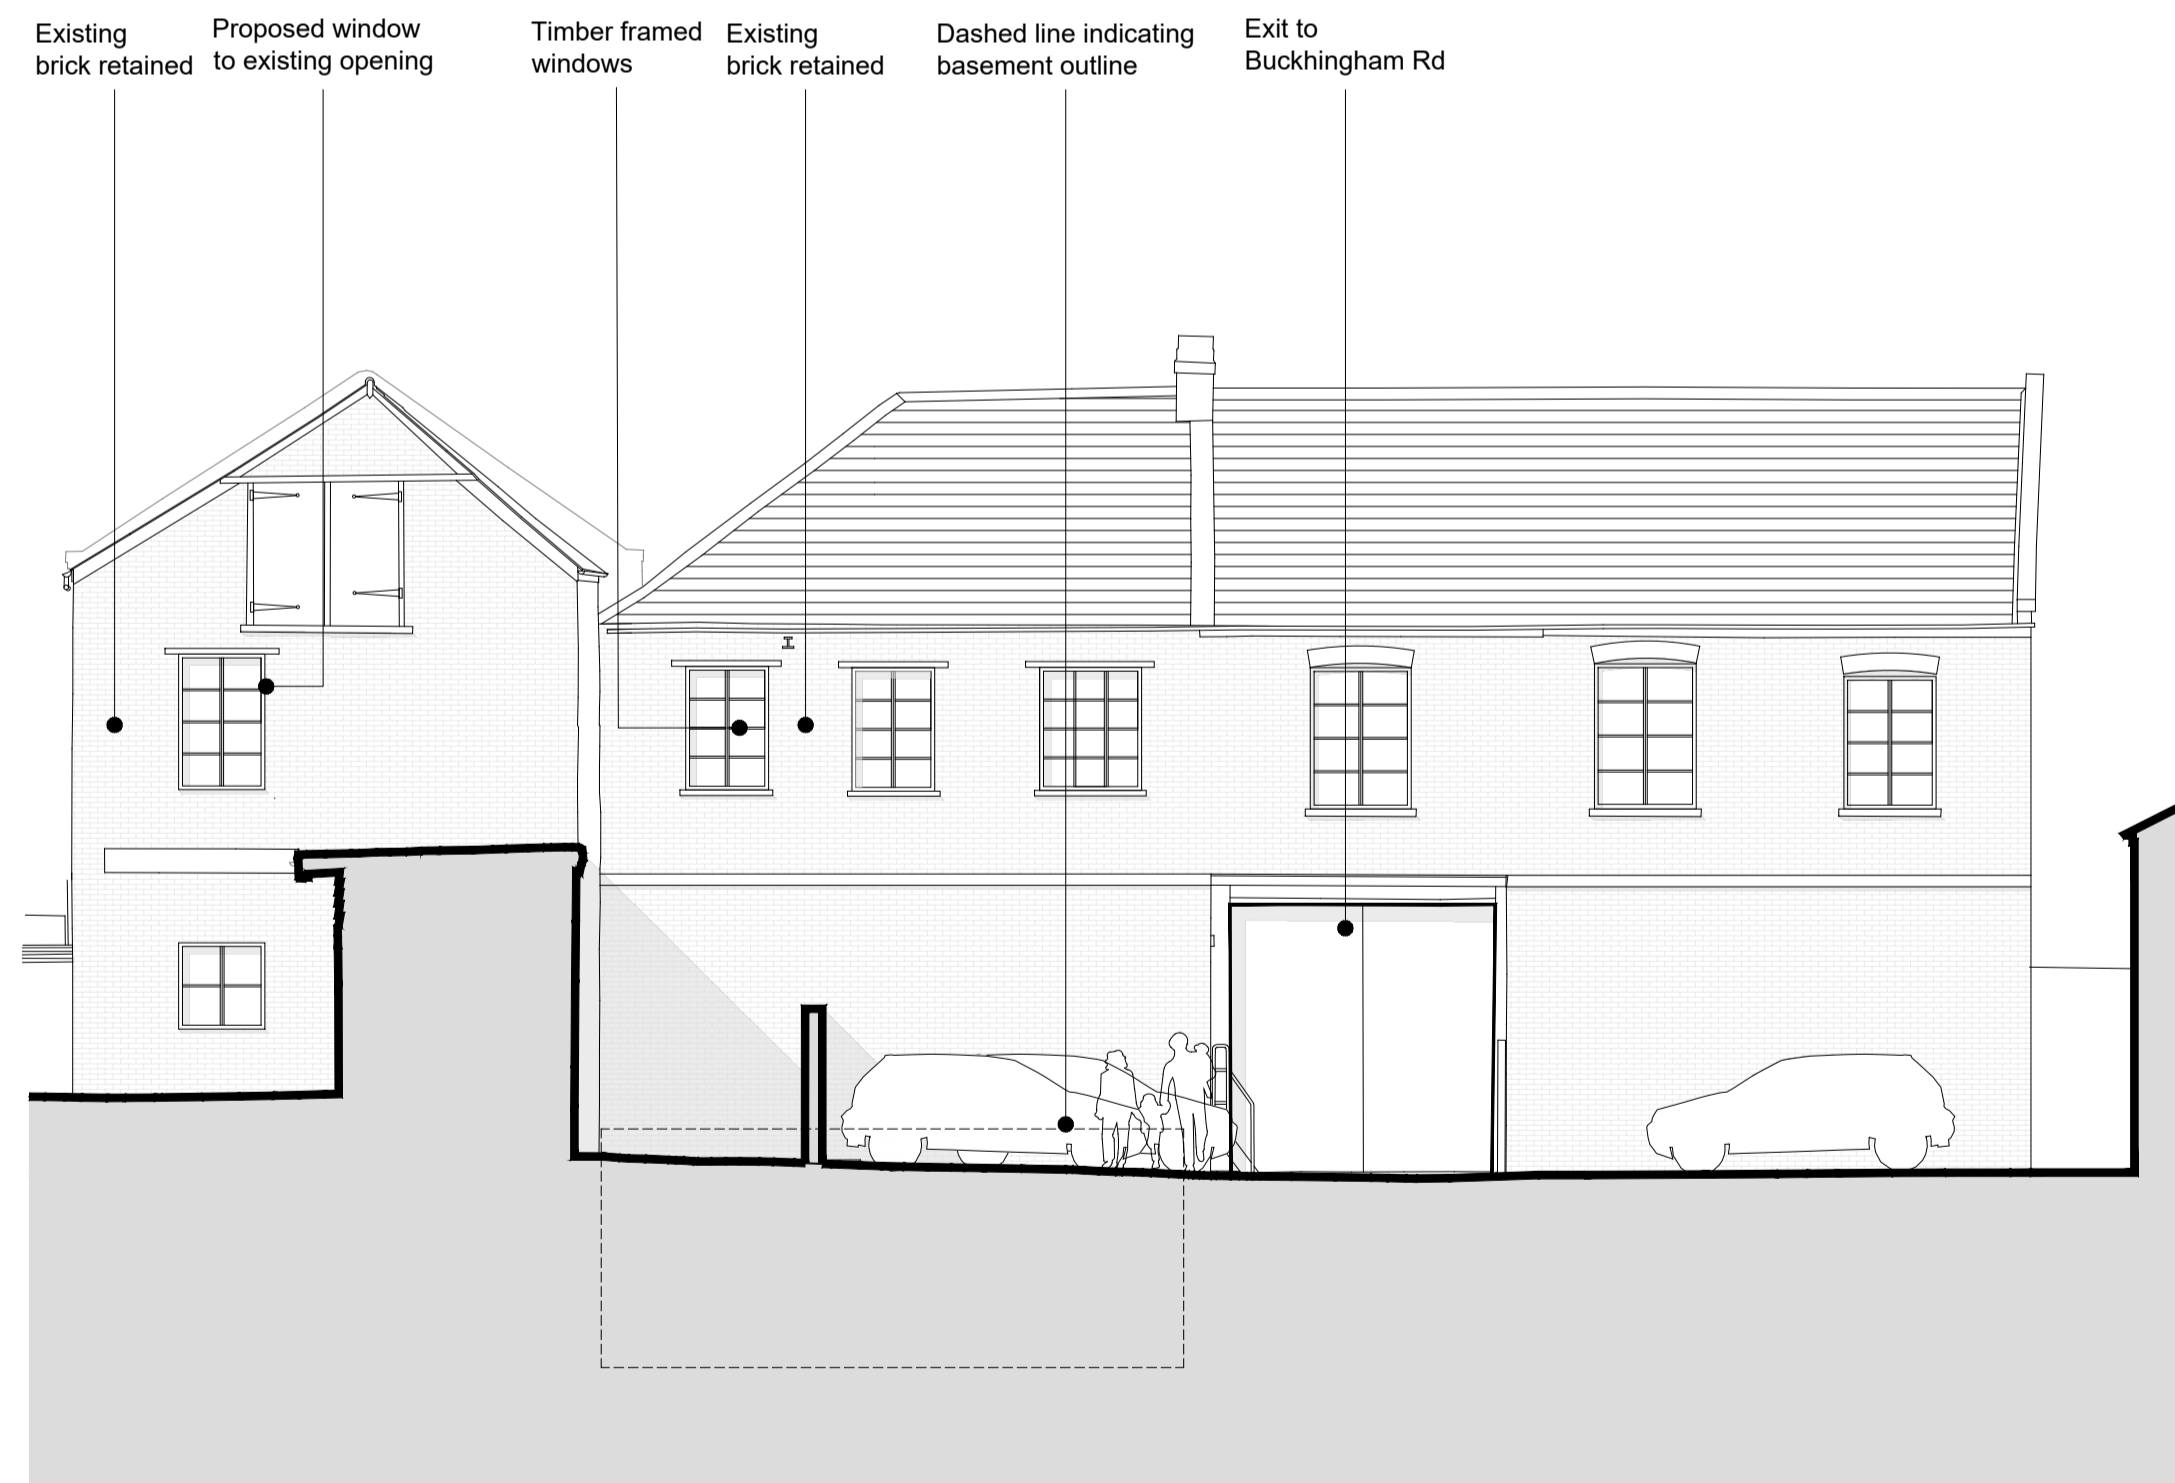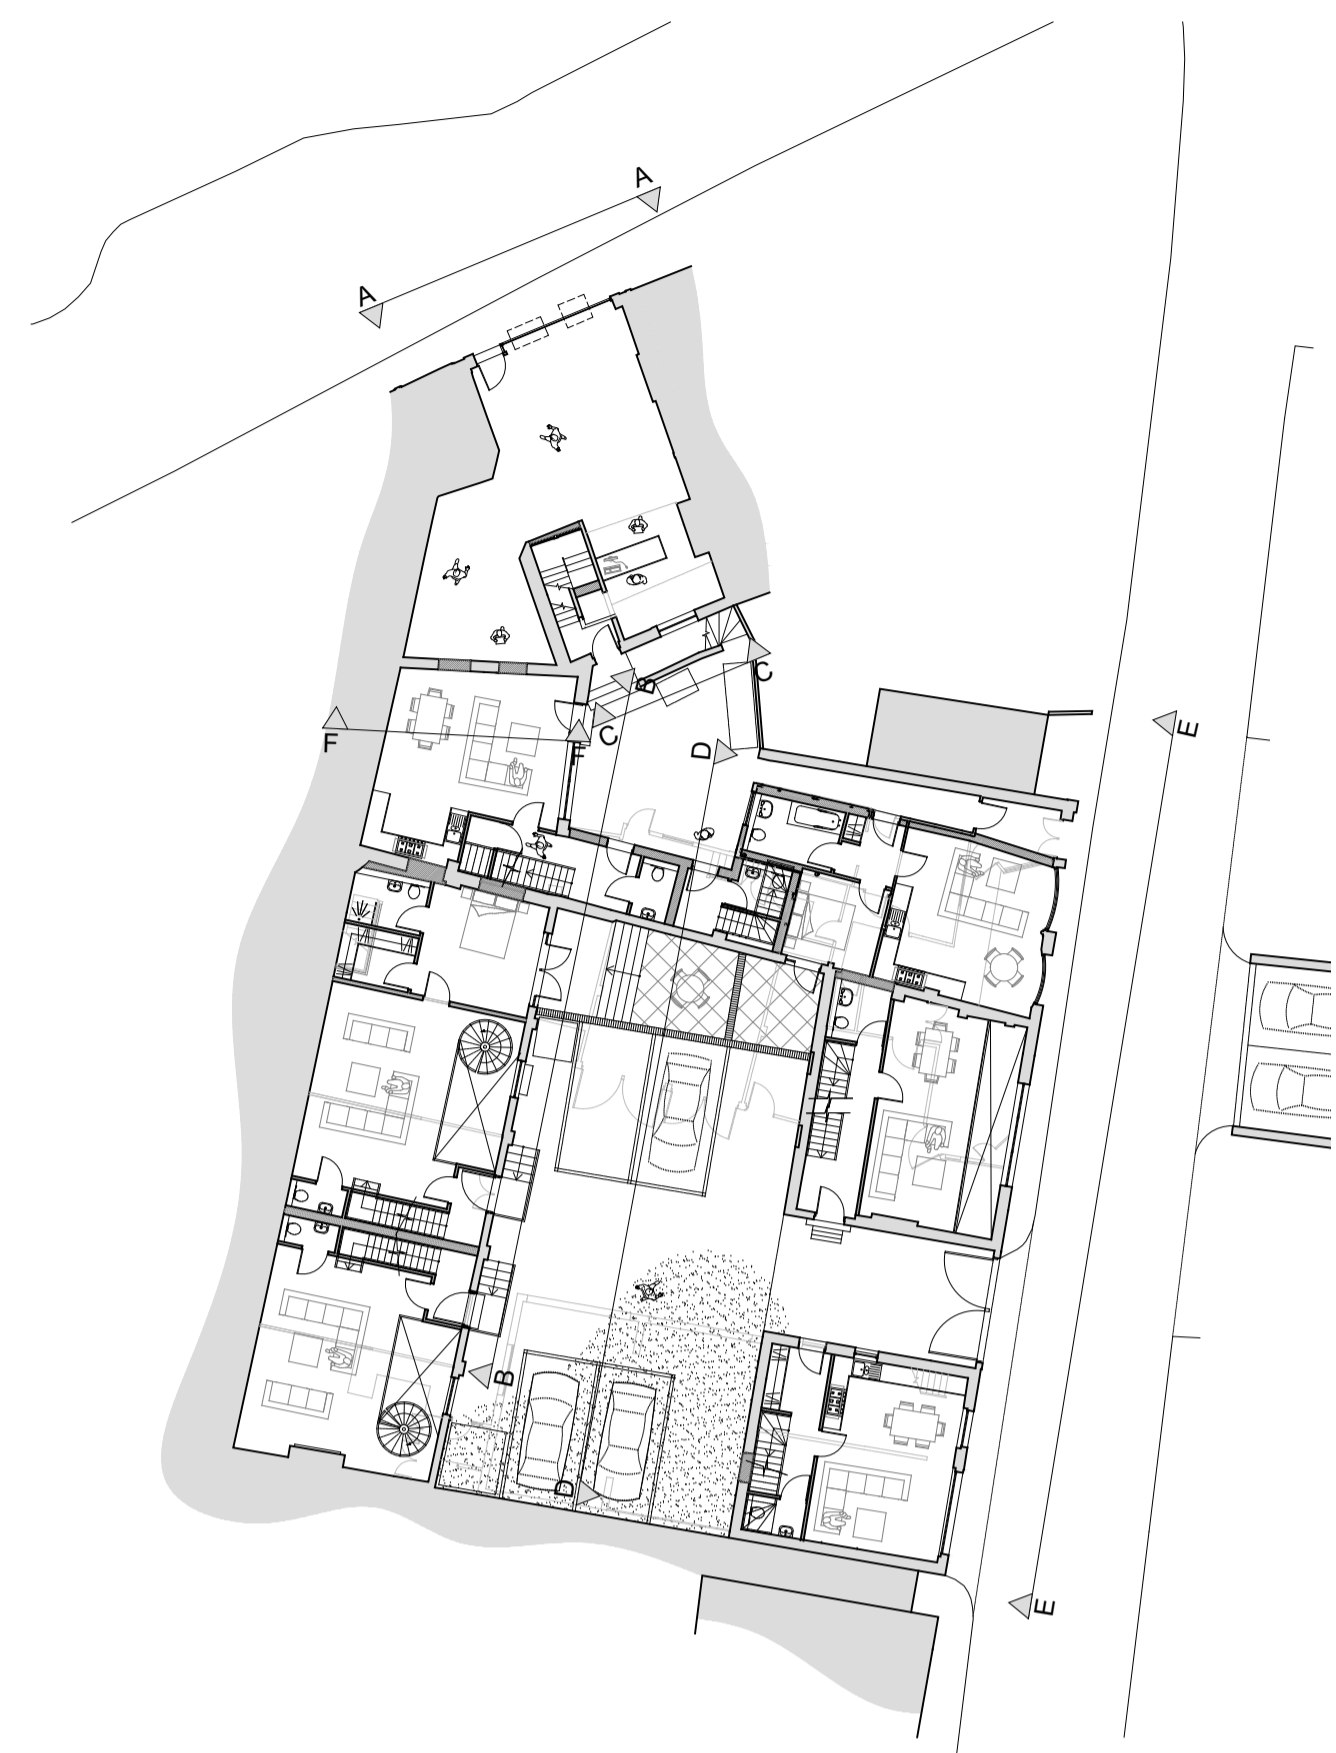

Elevation D




Elevation E

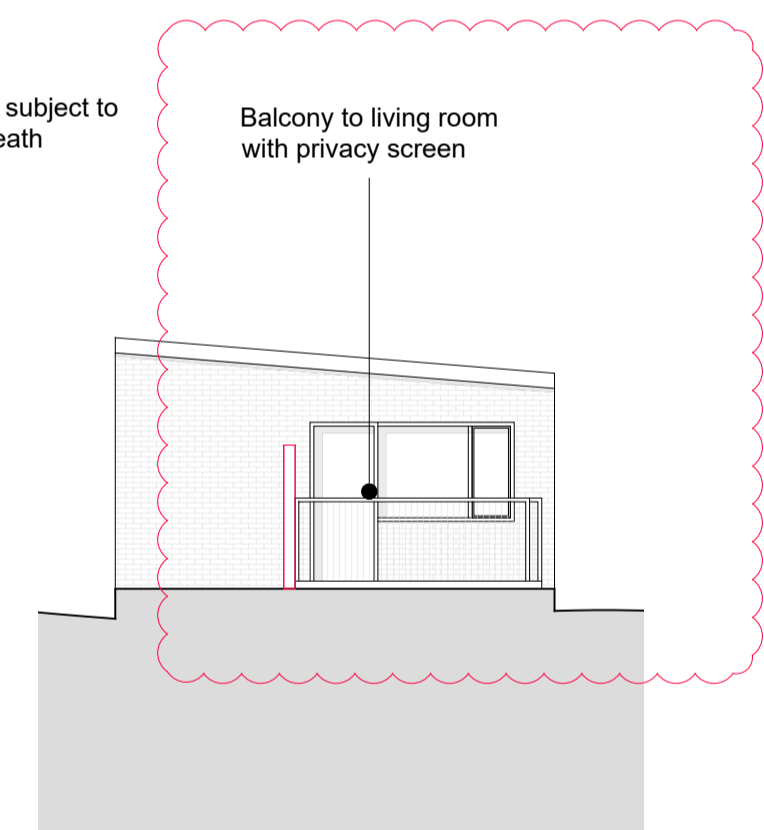

Elevation F (SURVEY TO BE COMPLETED, ELEVATION TBC)

NB
All existing sash windows to be retained and repaired; where new windows are proposed, joinery details to be submitted to LPA prior to commencement of development.

Two plaques above the bay window retained.

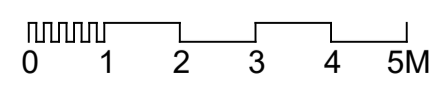

CONVERSION OF 5 YORK STREET PROPOSED ELEVATIONS

© This drawing is the copyright of **guy holloway** architects and should not be copied, reproduced without written consent. All Rights Reserved.
All dimensions are to be checked on site prior to fabrication and the Architect should be notified of any discrepancy.
Do not scale from this drawing.

PLANNING

Revisions		
A	GENERAL AMENDMENTS FOLLOWING SURVEY DATA	AD 23.01.20
B	ADDITION OF ELEVATION F	AD 12.02.20
C	Windows and door details amended. Annotation revised.	DS 14.05.20
D	Drawing amended - dormers removed and replaced with rooflights	AB 22.05.20
E	Privacy screen height specified	DS 05.06.20

Project | Conversion of 5 York Street
5 York Street, Broadstairs, Kent

Client | Gilly Love

Title | Proposed Elevations

Status | **PLANNING**

Scale@A1 | 1:100 Date | 19.08.19 Drawn | AD

Checked | DS

guy holloway

London | Fourth Floor | 251 Pentonville Road | London | N1 9EG
T +44 (0) 20 7014 4000 | F +44 (0) 1303 268 214 | E london@guyholloway.co.uk | W www.guyholloway.co.uk

Kent | The Framway Stables | Ramport Road | Hythe | Kent | CT21 5BG
T +44 (0) 1303 268 515 | F +44 (0) 1303 268 214 | E kent@guyholloway.co.uk | W www.guyholloway.co.uk

Project Number | Drawing Number | Revision

18.071 | 13 | E

Bin Number 18.071-GHA-XX-XX-DR-A-13-S0-E