



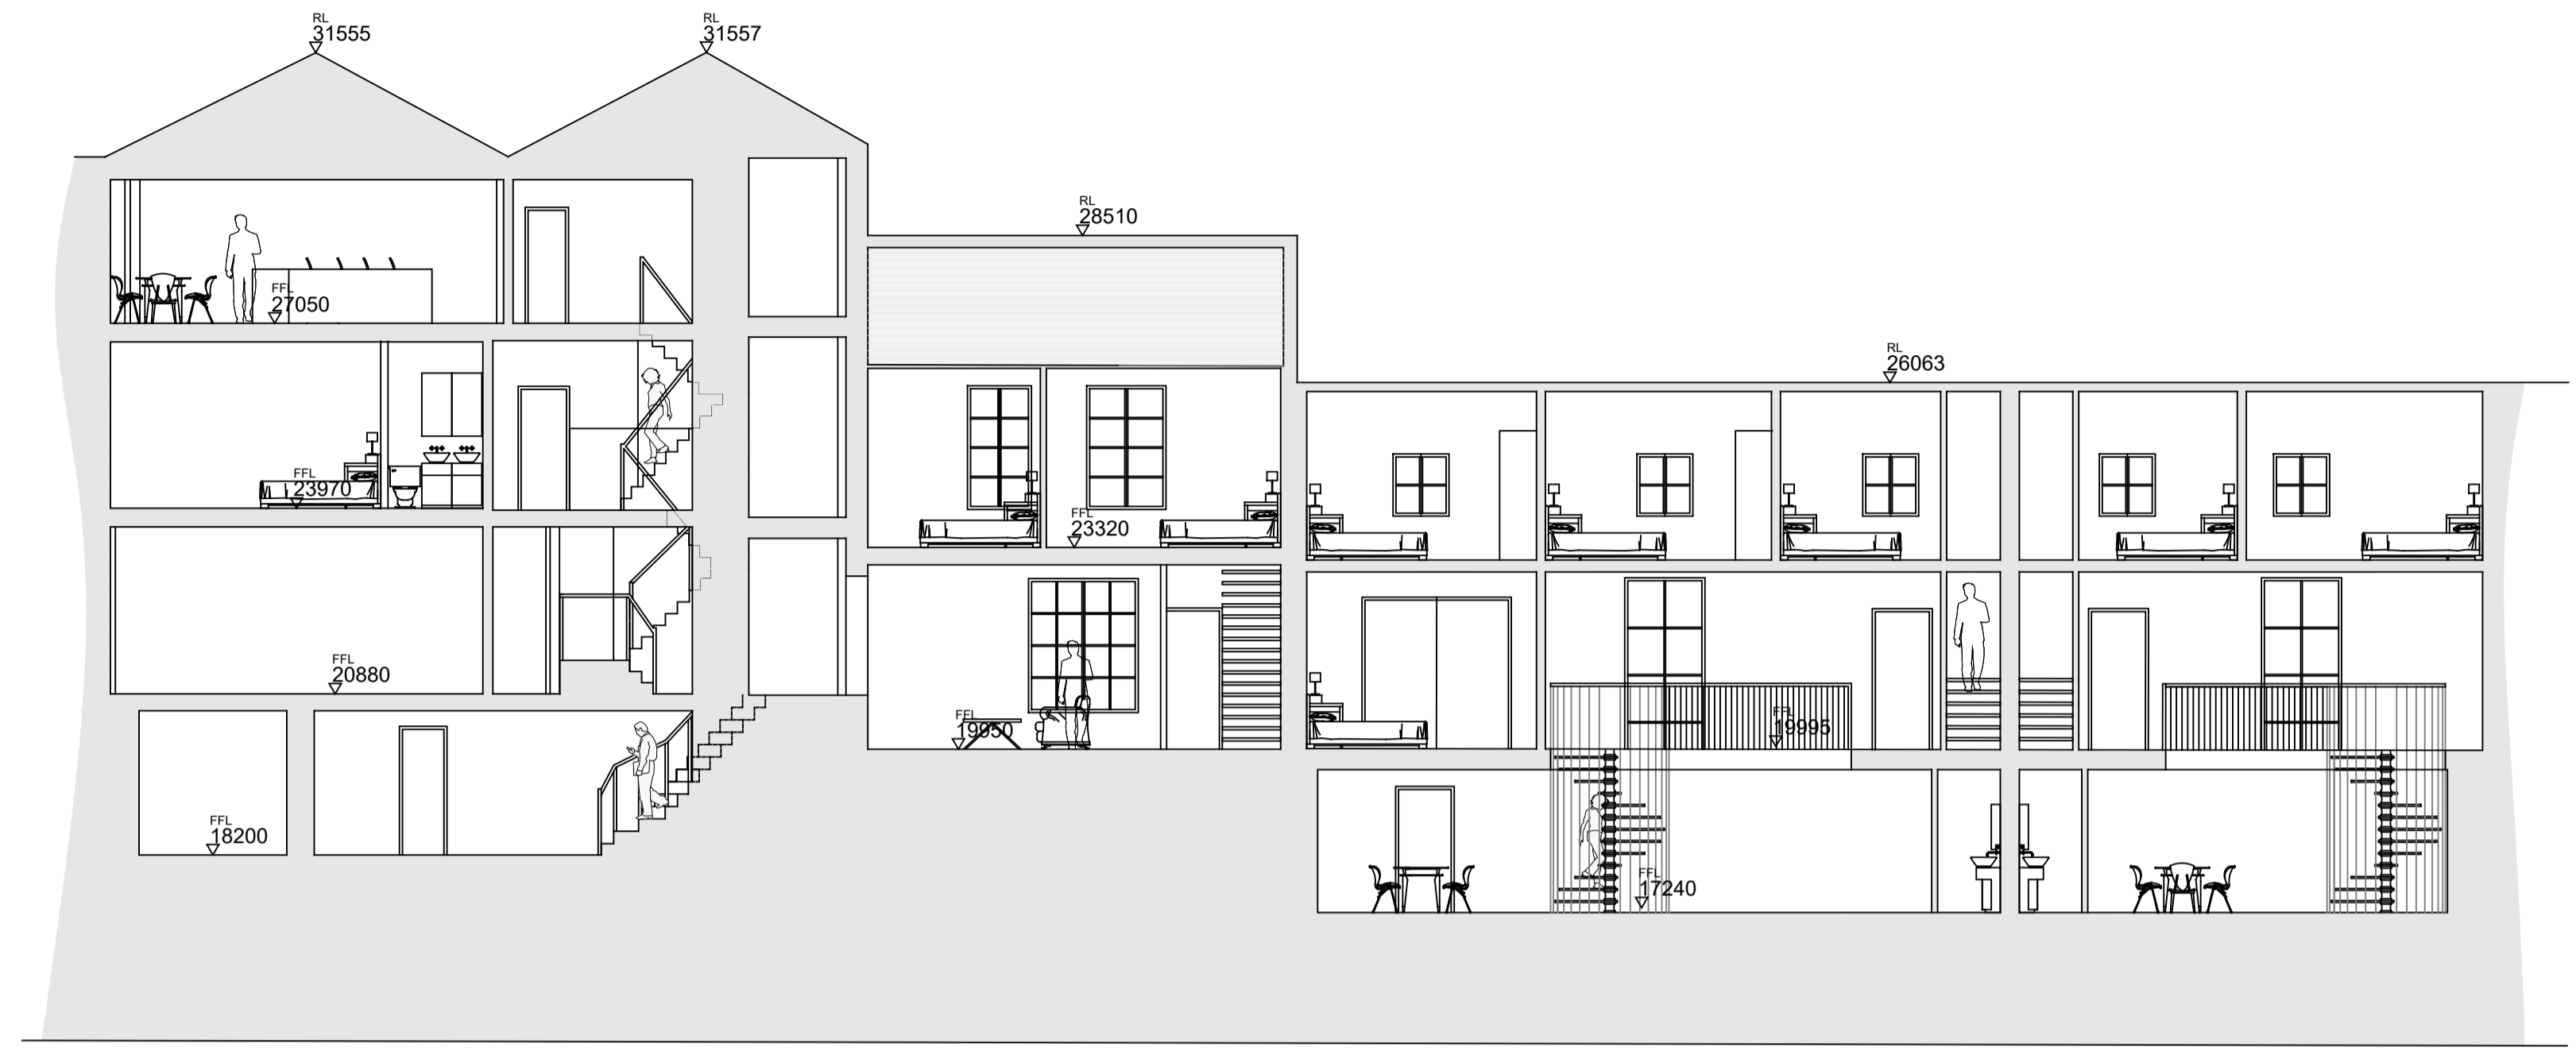


Section AA

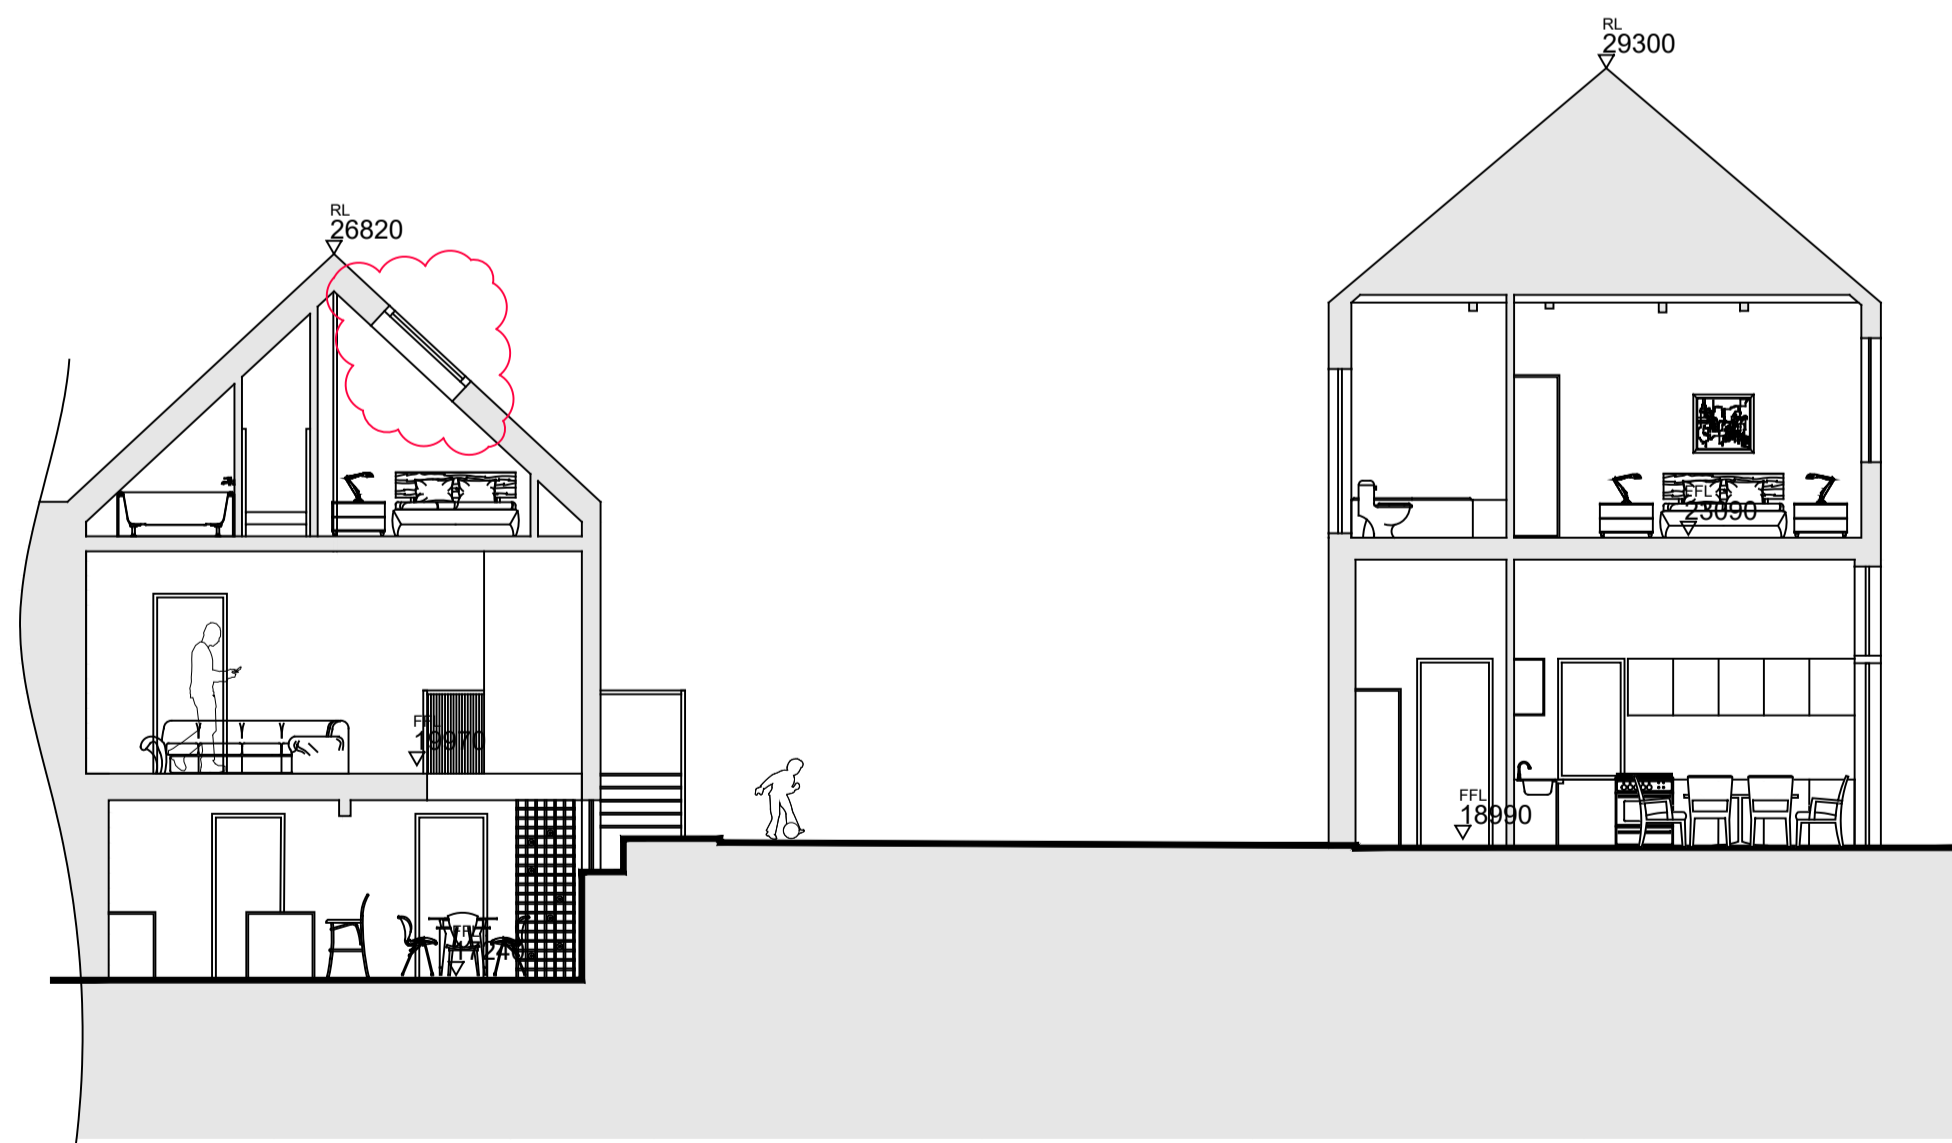



Section BB



Section CC

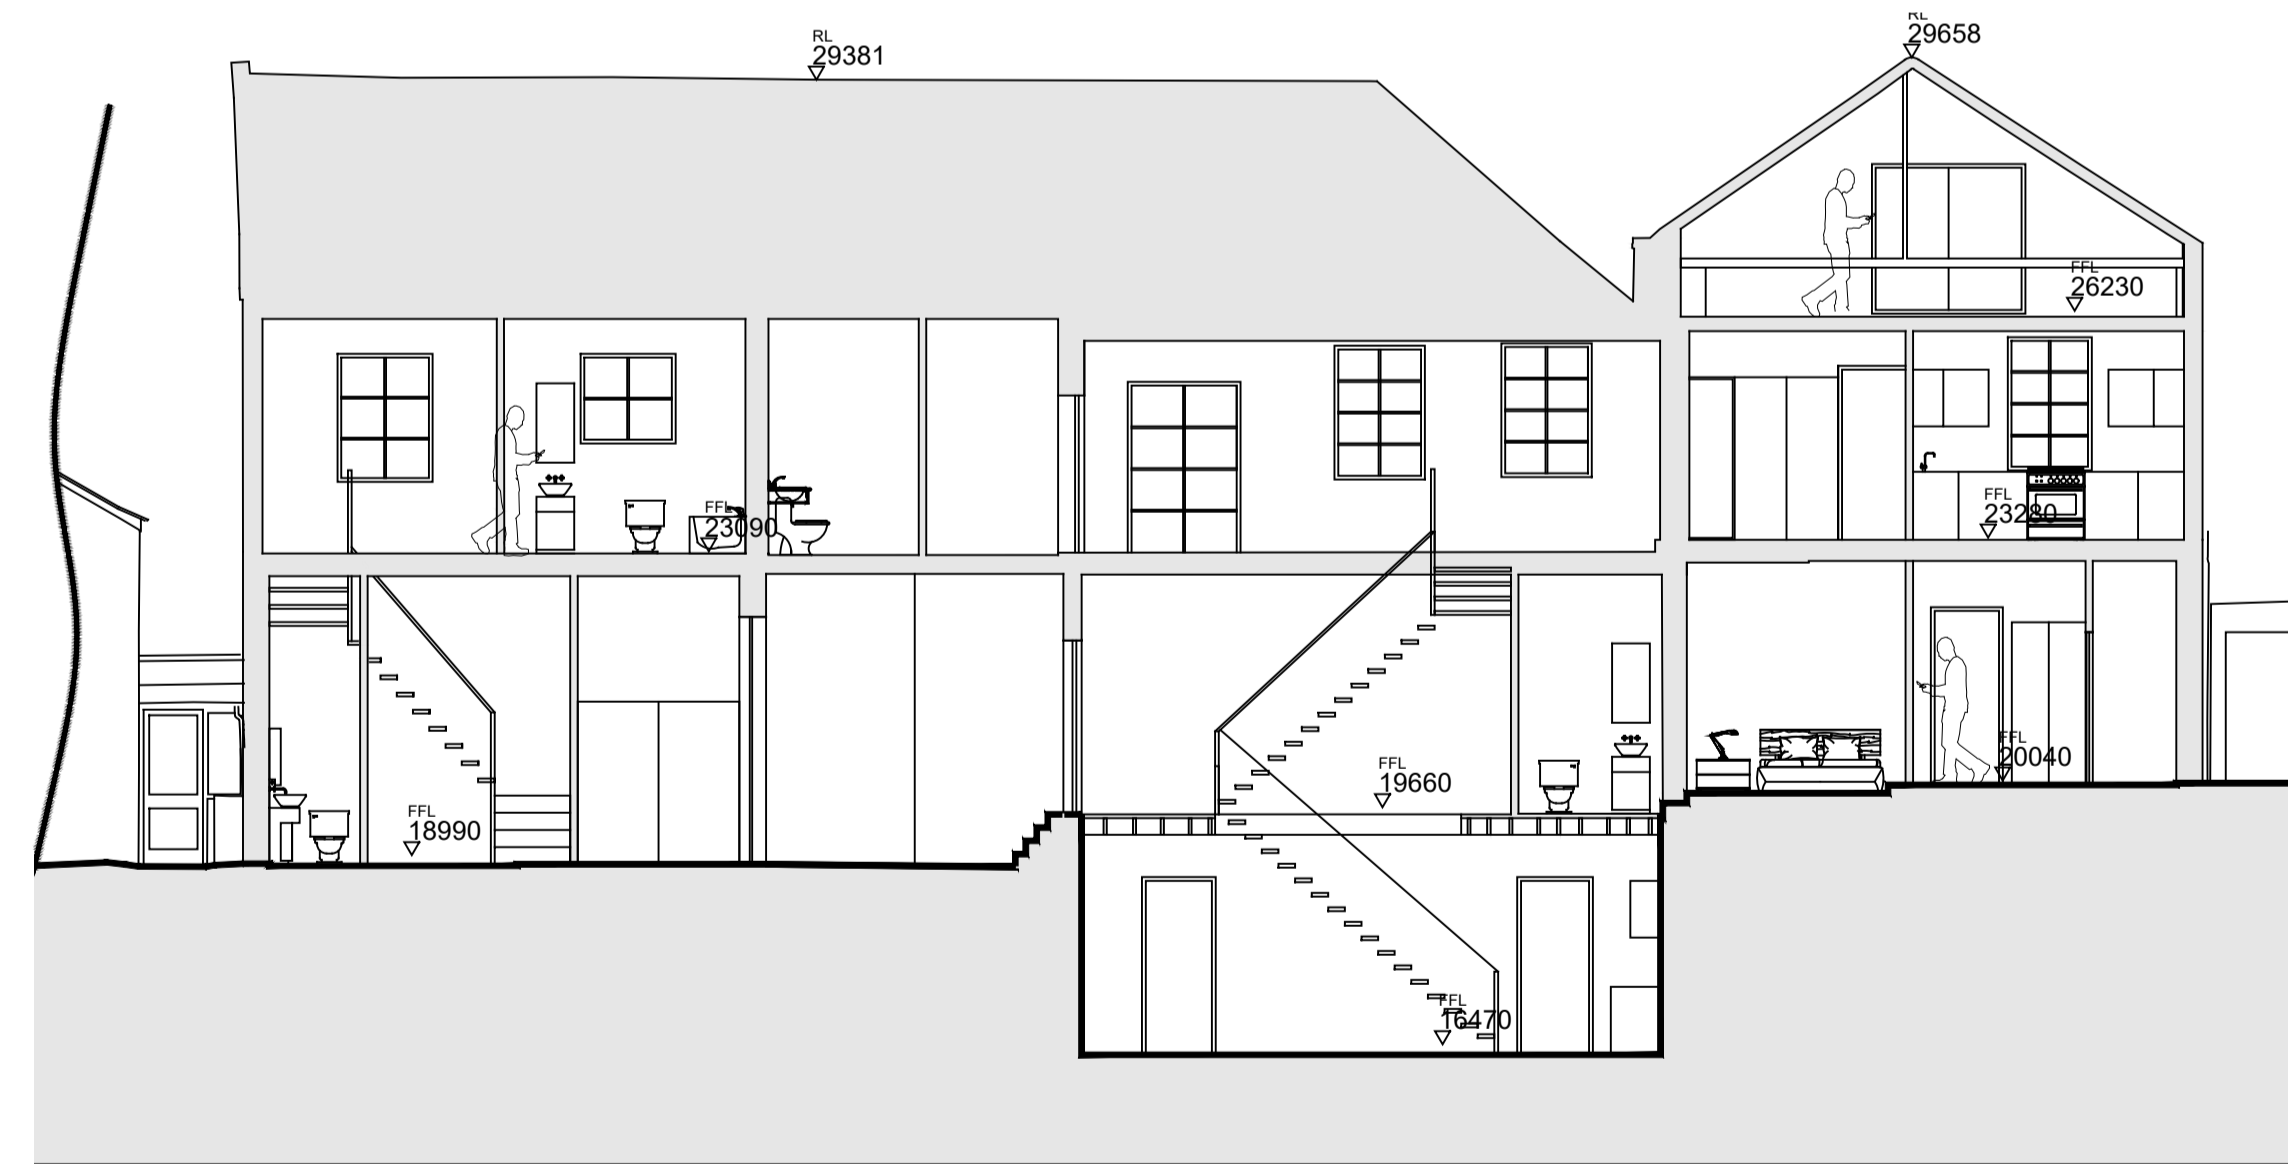

Section DD

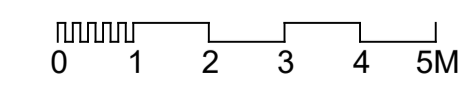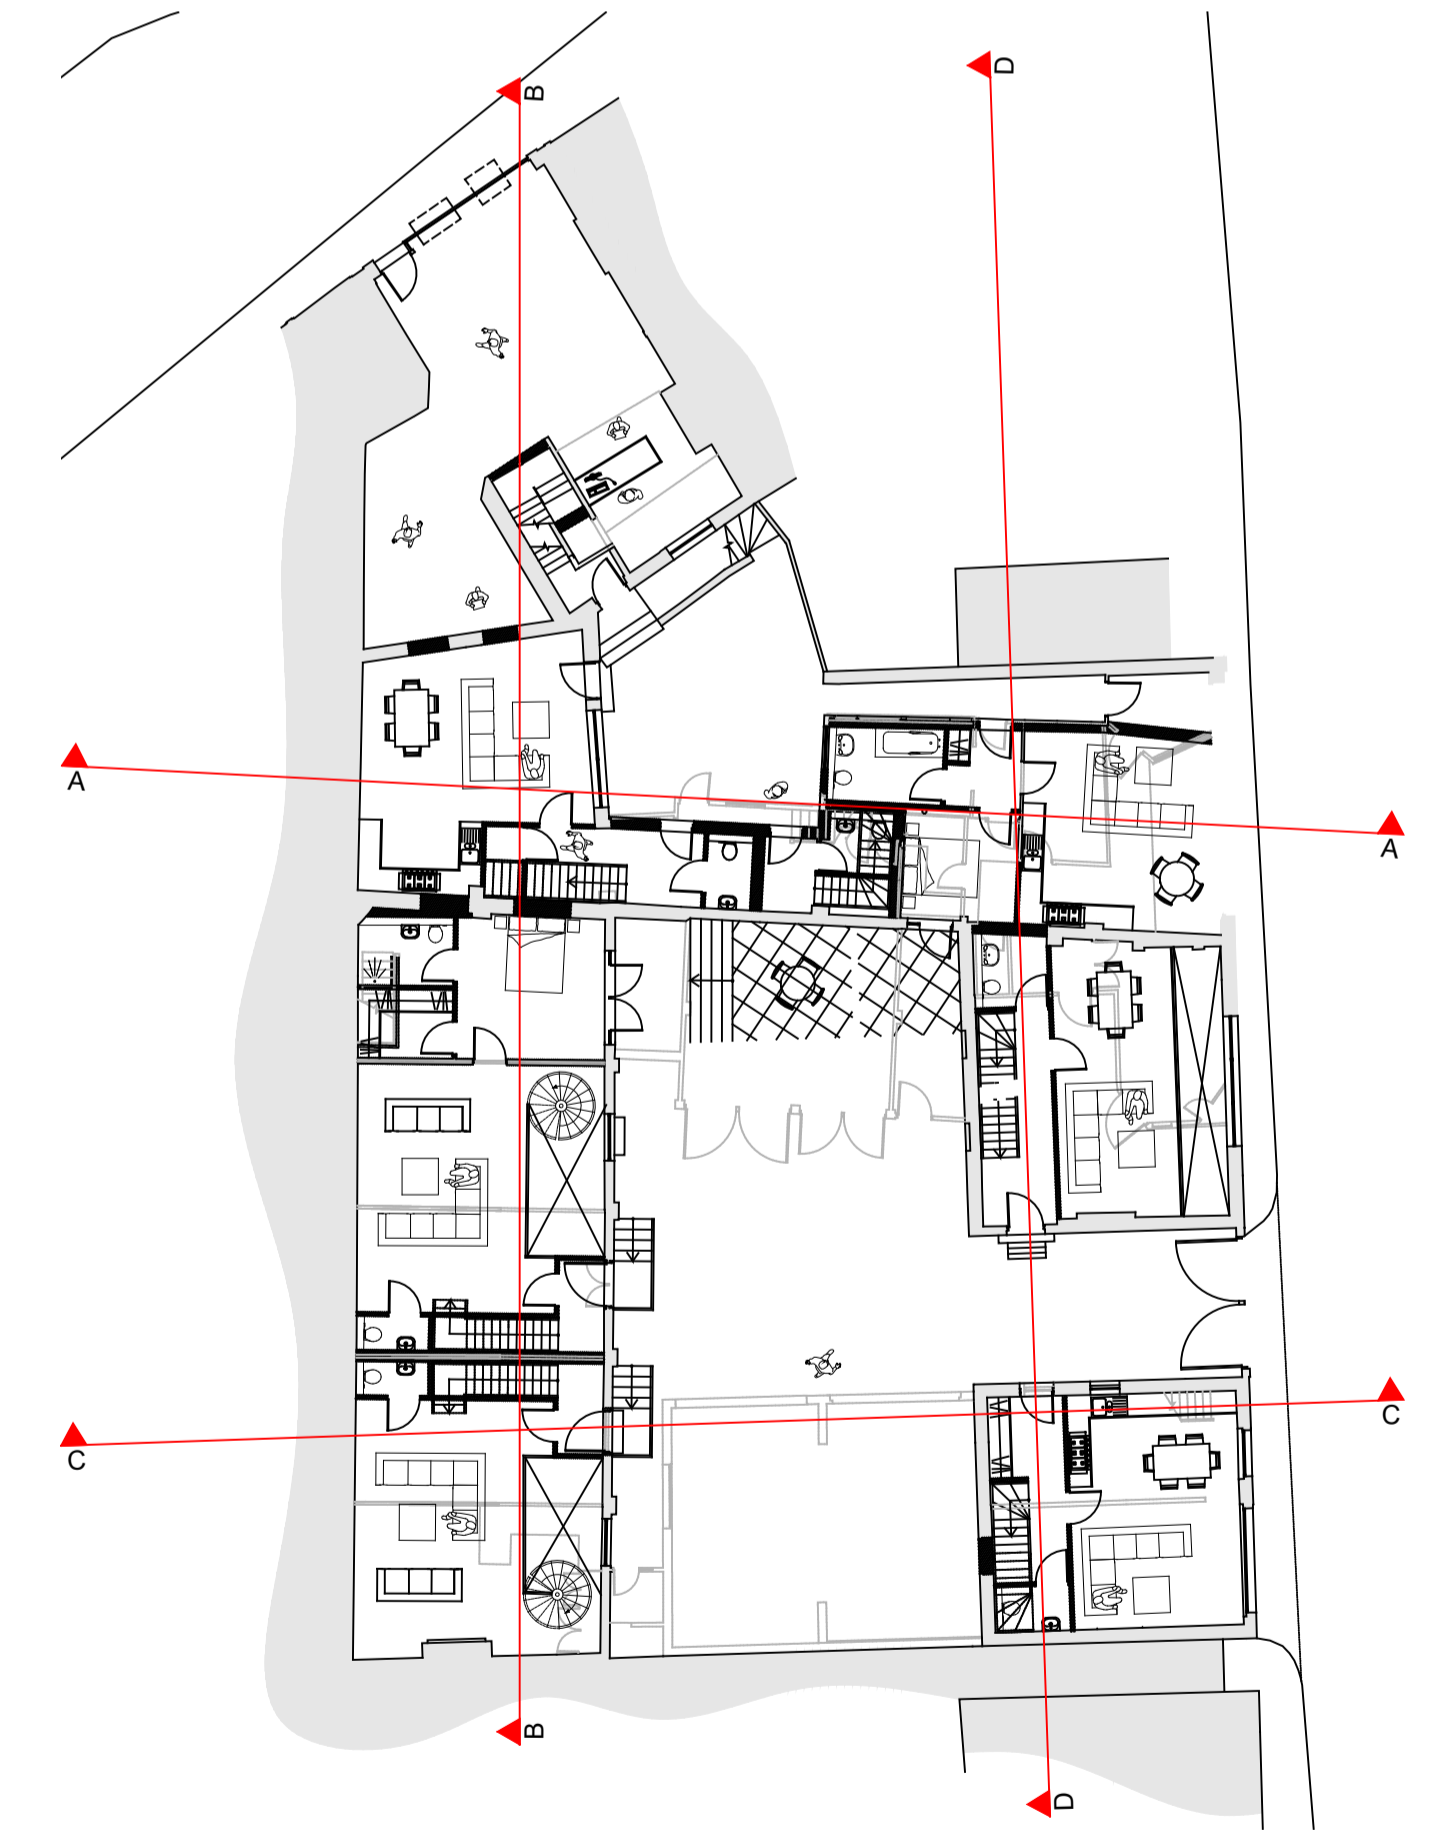

CONVERSION OF 5 YORK STREET PROPOSED SECTIONS

© This drawing is the copyright of **guy holloway** architects and should not be copied, reproduced or used without written consent. All Rights Reserved.
All dimensions are to be checked on site prior to fabrication and the Architect should be notified of any discrepancy.
Do not scale from this drawing.

Revisions

- A Key amended as requested.
- B Drawing amended - dormer removed and replaced with rooflight

DB 14.05.20
AB 22.05.20

PLANNING

Project | Conversion of 5 York Street
5 York Street, Broadstairs, Kent

Client | Gilly Love

Title | Proposed Sections

Status | **PLANNING**

Scale@A1 | 1:100 Date | 19.08.19 Drawn | AD

Chk'd | DS

guy holloway
ARCHITECTS

London | Fourth Floor | 251 Pentonville Road | London | N1 9PG
T +44 (0) 20 7014 4000 | F +44 (0) 1303 268 214 | E london@guyholloway.co.uk | W www.guyholloway.co.uk

Kent | The Tramway Stables | Ramport Road | Hythe | Kent | CT21 5BG
T +44 (0) 1303 268 515 | F +44 (0) 1303 268 214 | E kent@guyholloway.co.uk | W www.guyholloway.co.uk

Project Number Drawing Number Revision

18.071 14 B

Bim Number 18.071-GHA-XX-XX-DR-A-14-S0-B