

Notes:

Please report all discrepancies, errors and omissions.

Verify all dimensions on site before commencing any work on site or preparing shop drawings.


All materials, components and workmanship are to comply with the relevant British Standards, Codes of Practice, and appropriate manufacturers recommendations that from time to time shall apply.

For all specialist work, see relevant drawings.


This drawing and design are copyright of RMB Consultants (Civil Engineering) Ltd.

When this document is provided in electronic file format it is intended as a guide only and the recipient is to verify all dimensions and details with the Architects. If this is not acceptable, the files must be returned unused together with a written communication declining acceptance of this condition.

Fernlea

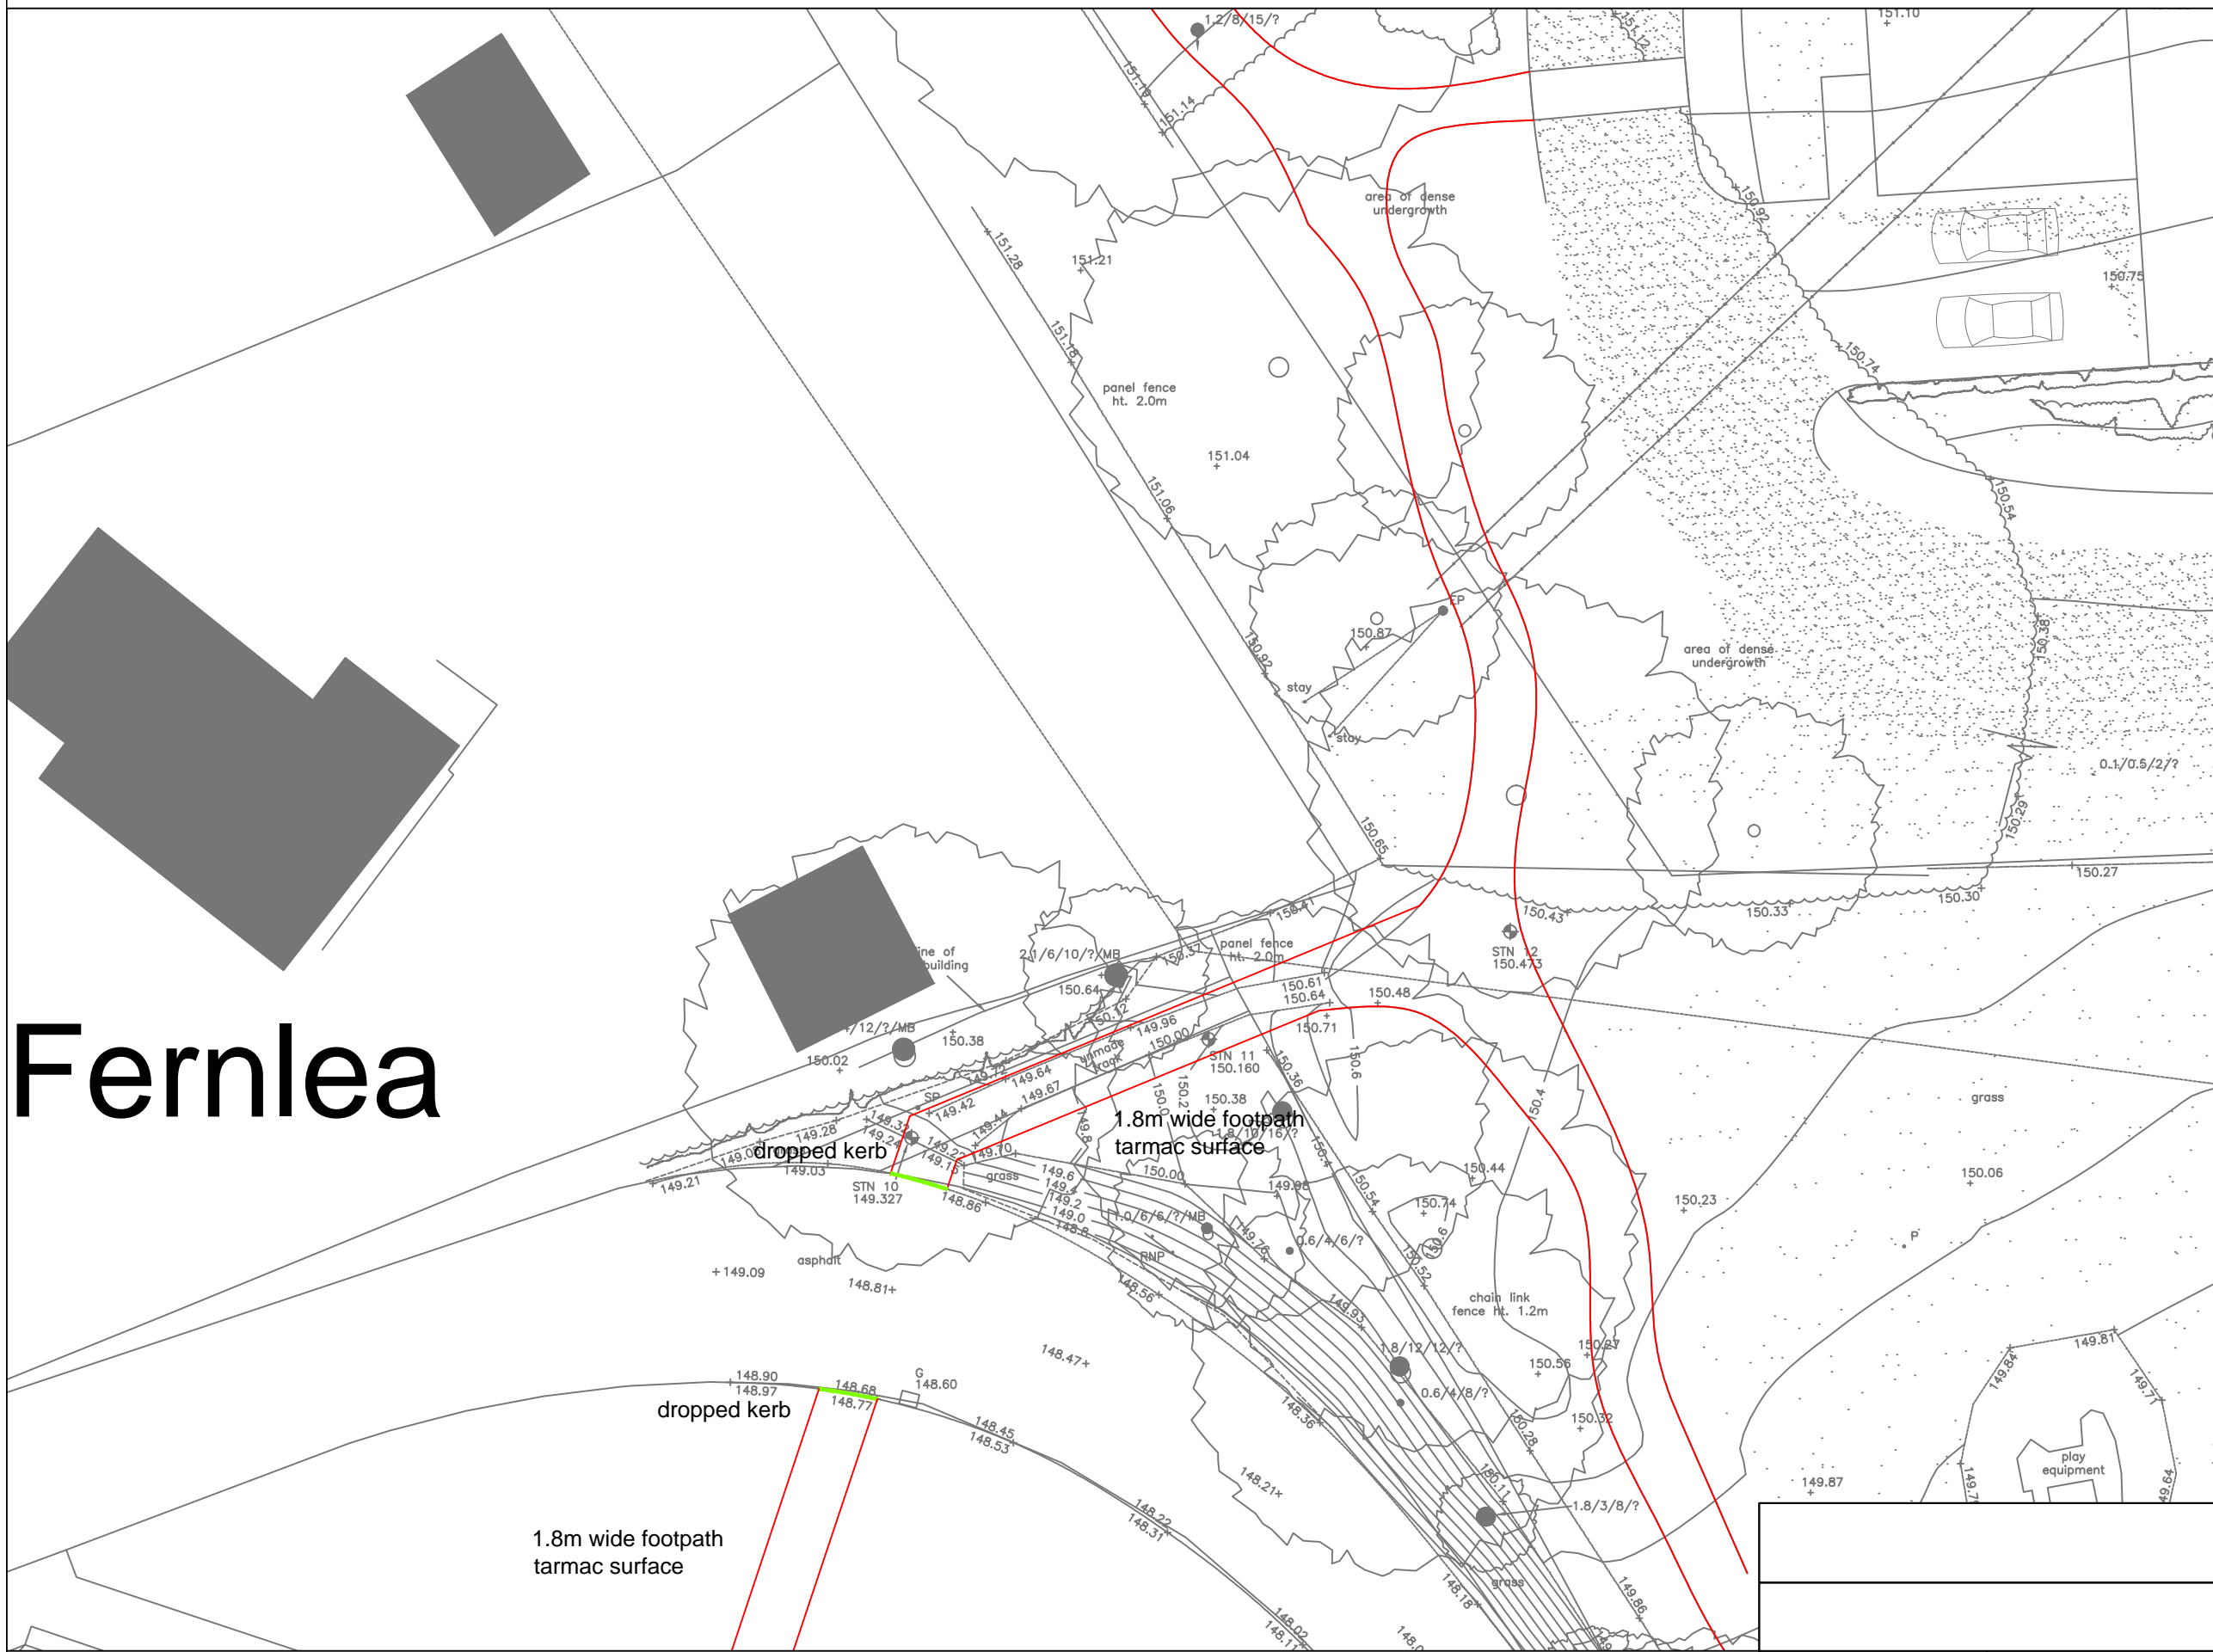

Rev.

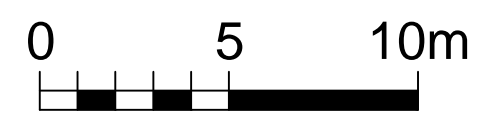

RMB

Footpath Layout
Land at Fernfield Lane, Hawkinge, Folkestone, CT18 7AW

client Shepway District Council	project Land at Fernfield Lane Hawkinge Folkestone CT18 7AW	drawing Footpath Layout
scale 1:200 @ A3	drawing no. 668/206	
date March 2017	drawn by RB	