

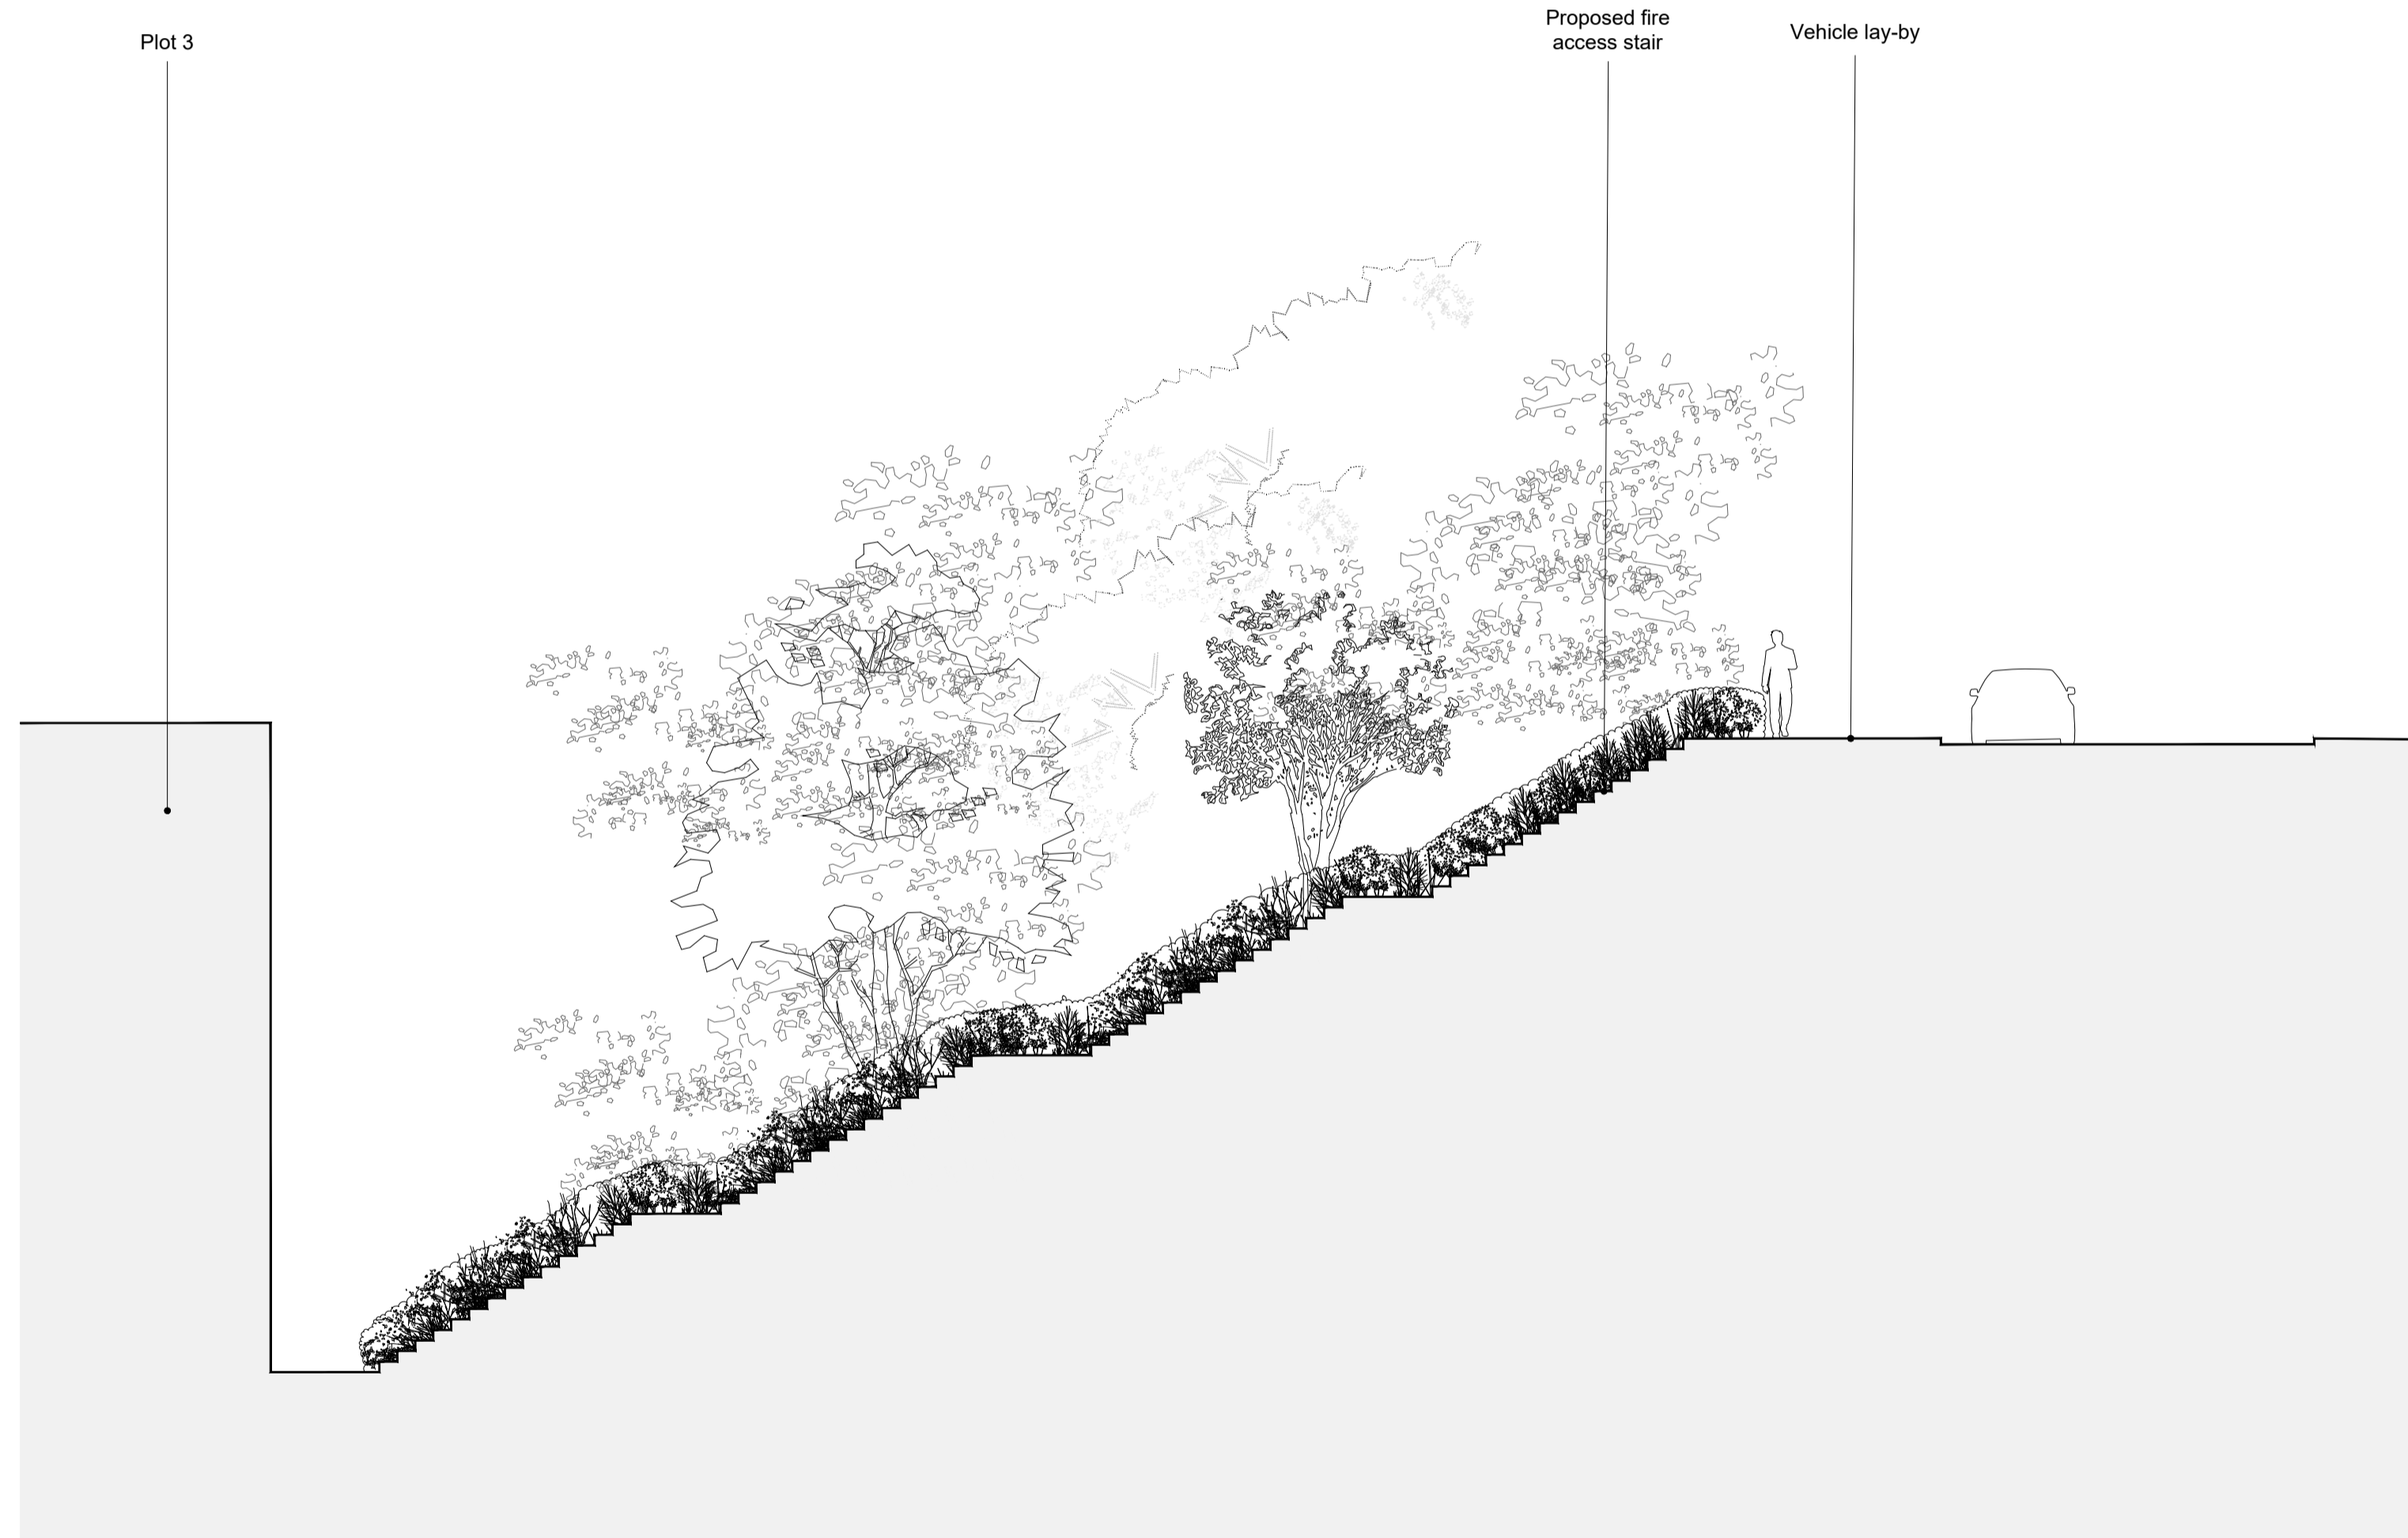


KEY PLAN @ 1:200 @A1

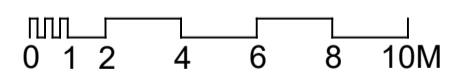

SECTION THROUGH FIRE ACCESS STAIR @ 1:100 @A1

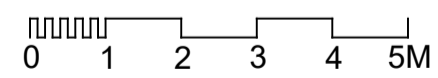

PLANNING

Hollaway

London | 10a Acton Street | London | WC1X 9PG
 T +44 (0) 20 7094 5429 | E london@hollawaystudio.co.uk | W www.hollawaystudio.co.uk
 Kent | The Tramway Stables | Rampart Road | Hythe | Kent | CT21 5BG
 T +44 (0) 1303 260 515 | E kent@hollawaystudio.co.uk | W www.hollawaystudio.co.uk

Project | HILLBORO AND ADJOINING LAND
 SUNNYSIDE ROAD, SANDGATE, CT20 3DR

Client | COASTPRO LTD

Title | FIRE ACCESS

Status | PLANNING

Scale @ A1 | 1:100 Date | SEP 2021 Drawn | AA Chk'd | TG

Project Number | 18.070 Drawing Number | 120 Revision | P2

P1 PLANNING SUBMISSION AA 18.11.21
 P2 EMERGENCY FIRE ACCESS STAIR LOCATION AMENDED AA 06.01.22