

Rev	Details	Drawn	Checked	Date
A	Site layout updated.	DW	EC	05.11.2019
B	Site layout updated.	DW	EC	04.12.2019
C	Site layout updated.	DW	EC	18.12.2019
D	Pedestrian crossing points, raised table and pedestrian visibility added. Site layout updated. Adoption boundary added.	DW	EC	04.02.2020
E	Site layout updated.	DW	EC	12.02.2020
F	Site layout updated.	DW	EC	11.03.2020
G	Site layout updated.	DW	EC	01.04.2020

KEY:

	2.4m x 25m JUNCTION VISIBILITY SPLAYS
	JUNCTION VISIBILITY SPLAYS TO TANGENT OF CURVES
	18m FORWARD VISIBILITY SPLAYS ROUND CORNERS
	14m FORWARD VISIBILITY SPLAYS ROUND CORNERS
	1m x 25m PEDESTRIAN VISIBILITY AT CROSSINGS
	TACTILE PAVING

Client
...

Project
Freemen's Way, Deal

Drawing Title
Visibility Splays within the Proposed Site (Sheet 1 of 2)

Scale **1:500** Size **A3**


Drawn DW 22.10.2019
Checked EC 22.10.2019



111 - 113 Great Portland Street
London
W1W 6QQ
Tel. No. 0207 1000 753

Drawing Number **2019-3502-005** Rev **G**

- NOTES:**
1. Do not scale from this drawing.
 2. This drawing to be read & printed in colour.
 3. This drawing is for illustrative purposes only, and not for construction.
 4. The internal layout has been provided by GDM Architects (received 31.03.2020).

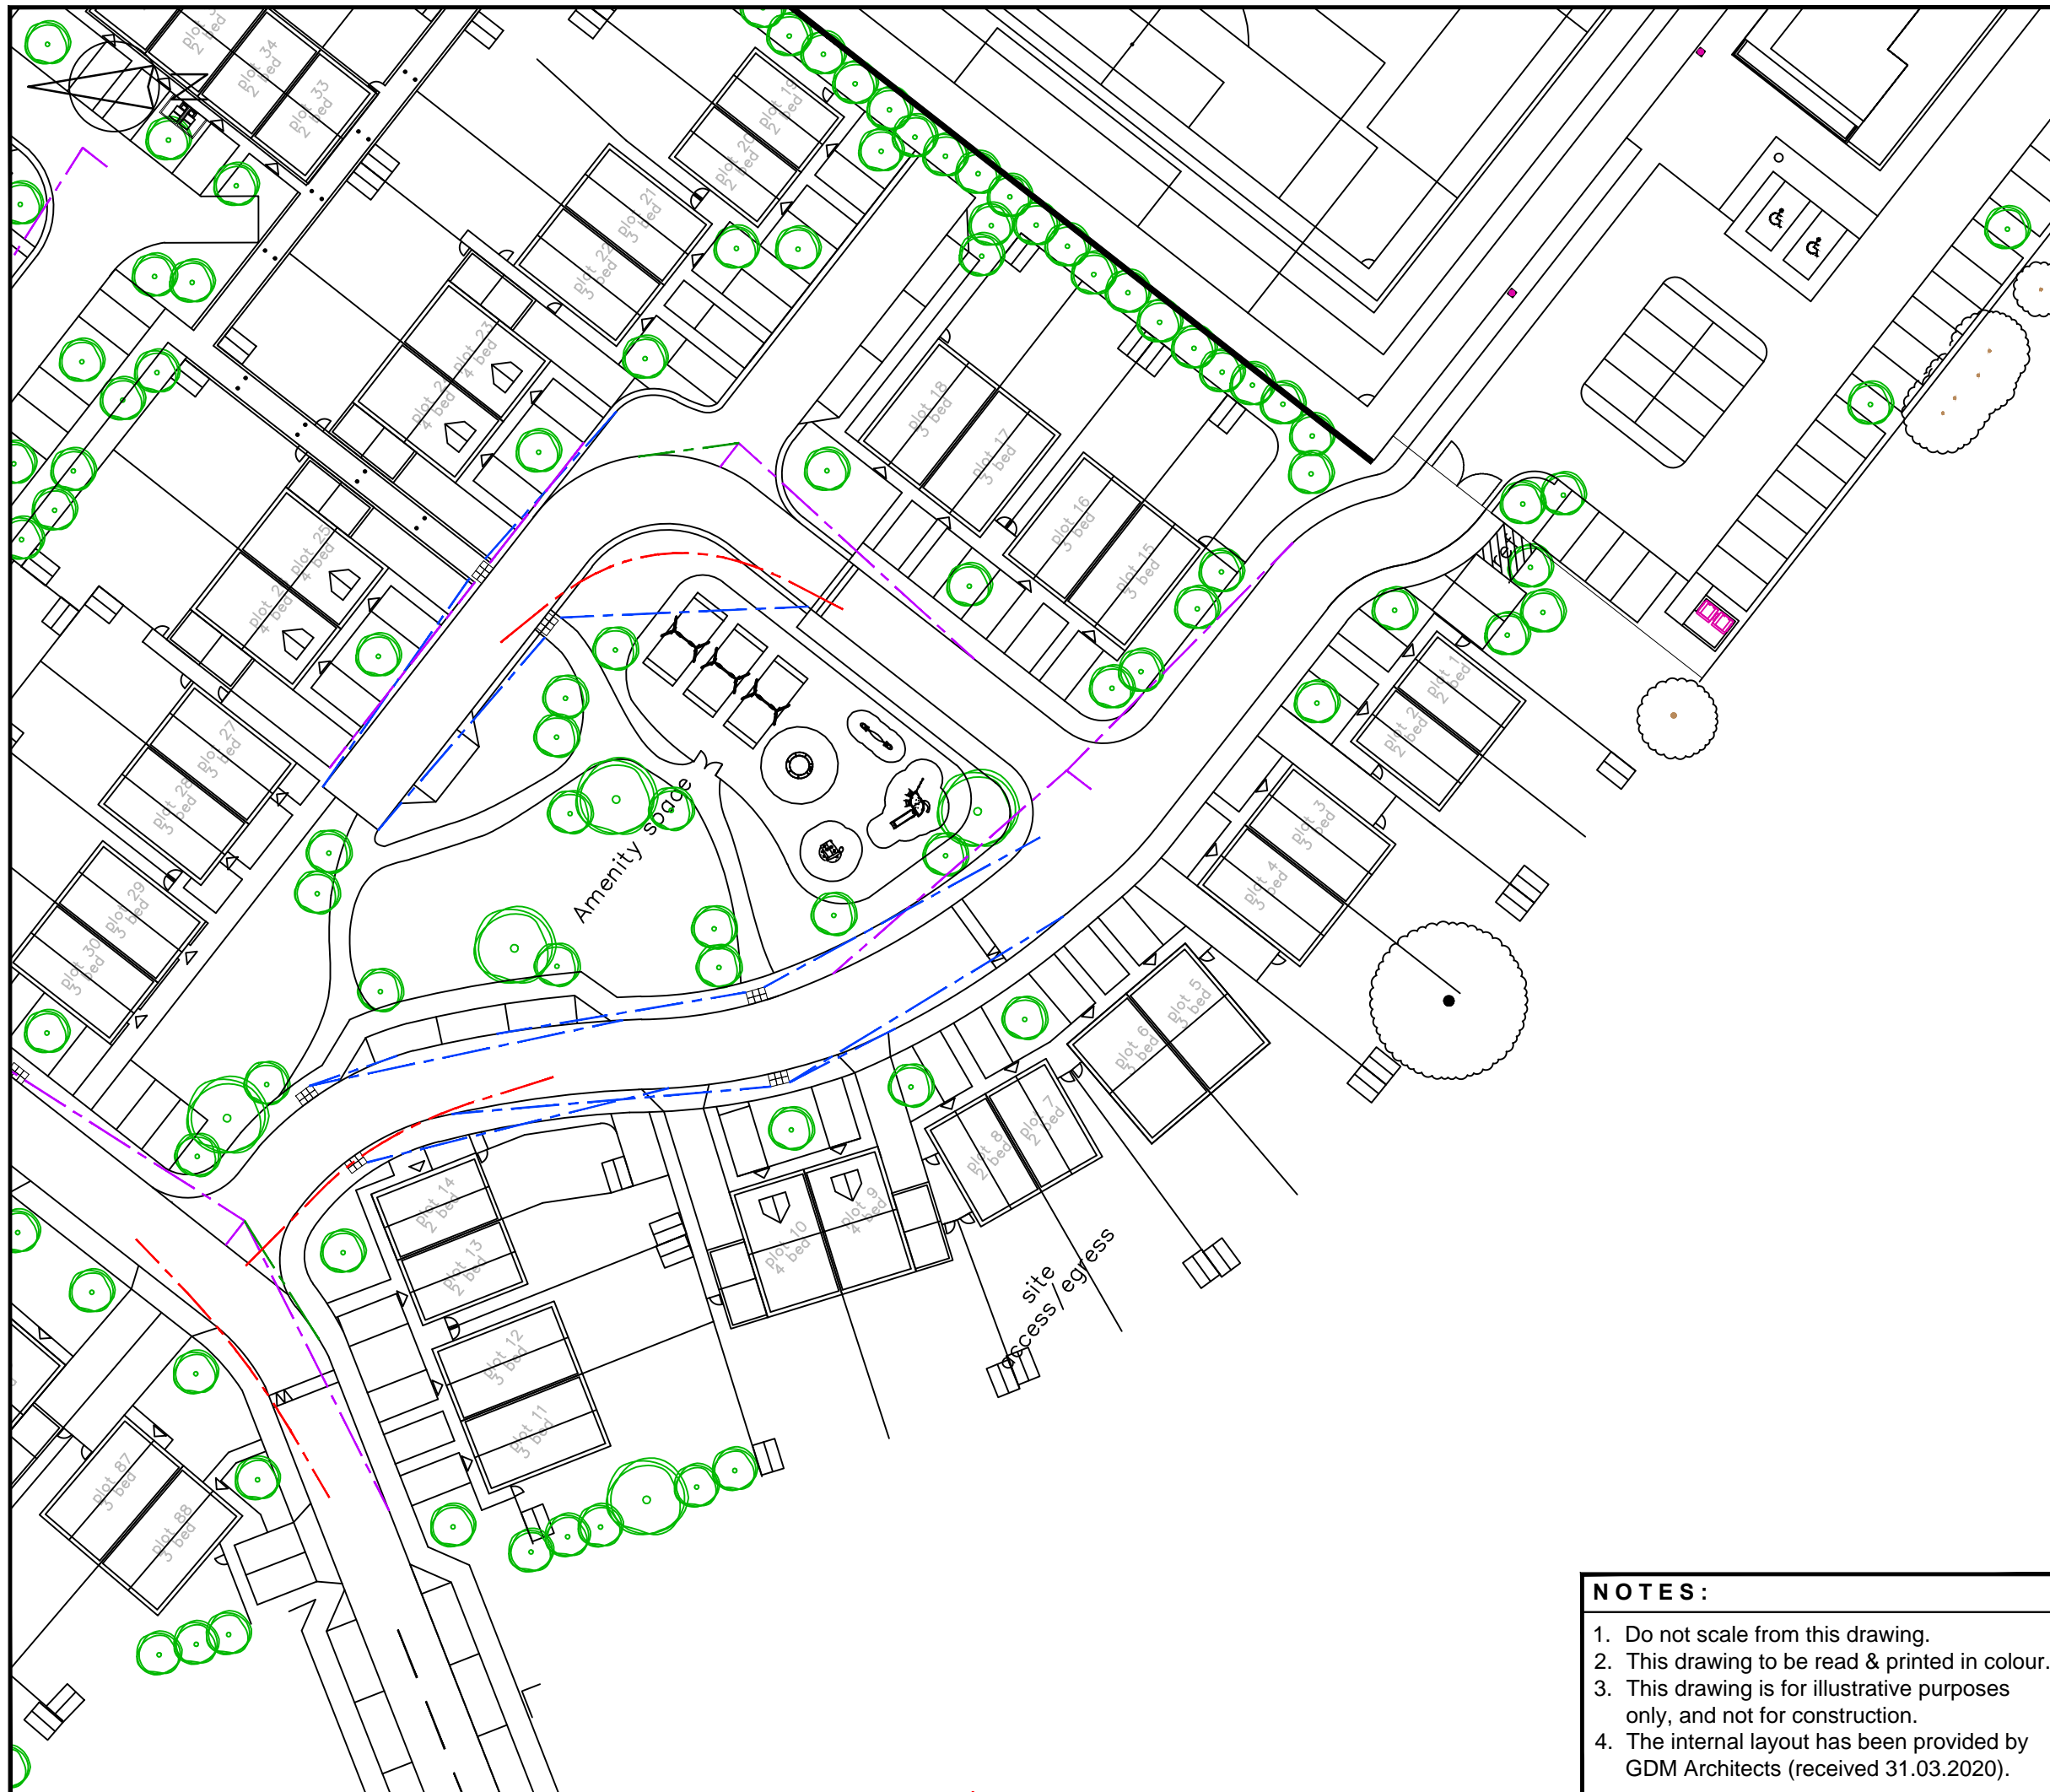

Rev	Details	Drawn	Checked	Date
A	Site layout updated.	DW	EC	05.11.2019
B	Site layout updated.	DW	EC	04.12.2019
C	Site layout updated.	DW	EC	18.12.2019
D	Pedestrian crossing points, raised table and pedestrian visibility added. Site layout updated. Adoption boundary added.	DW	EC	04.02.2020
E	Site layout updated.	DW	EC	12.02.2020
F	Site layout updated.	DW	EC	11.03.2020
G	Site layout updated.	DW	EC	01.04.2020

KEY:

	2.4m x 25m JUNCTION VISIBILITY SPLAYS
	JUNCTION VISIBILITY SPLAYS TO TANGENT OF CURVES
	18m FORWARD VISIBILITY SPLAYS ROUND CORNERS
	14m FORWARD VISIBILITY SPLAYS ROUND CORNERS
	1m x 25m PEDESTRIAN VISIBILITY AT CROSSINGS
	TACTILE PAVING

Client
...

Project
Freemen's Way, Deal

Drawing Title
Visibility Splays within the Proposed Site (Sheet 2 of 2)

Scale **1:500** Size **A3**

Drawn DW 22.10.2019
Checked EC 22.10.2019



111 - 113 Great Portland Street
London
W1W 6QQ
Tel. No. 0207 1000 753

Drawing Number **2019-3502-005** Rev **G**

- NOTES:**
1. Do not scale from this drawing.
 2. This drawing to be read & printed in colour.
 3. This drawing is for illustrative purposes only, and not for construction.
 4. The internal layout has been provided by GDM Architects (received 31.03.2020).