


# THE OLD FORGE, GARLINGE, KENT

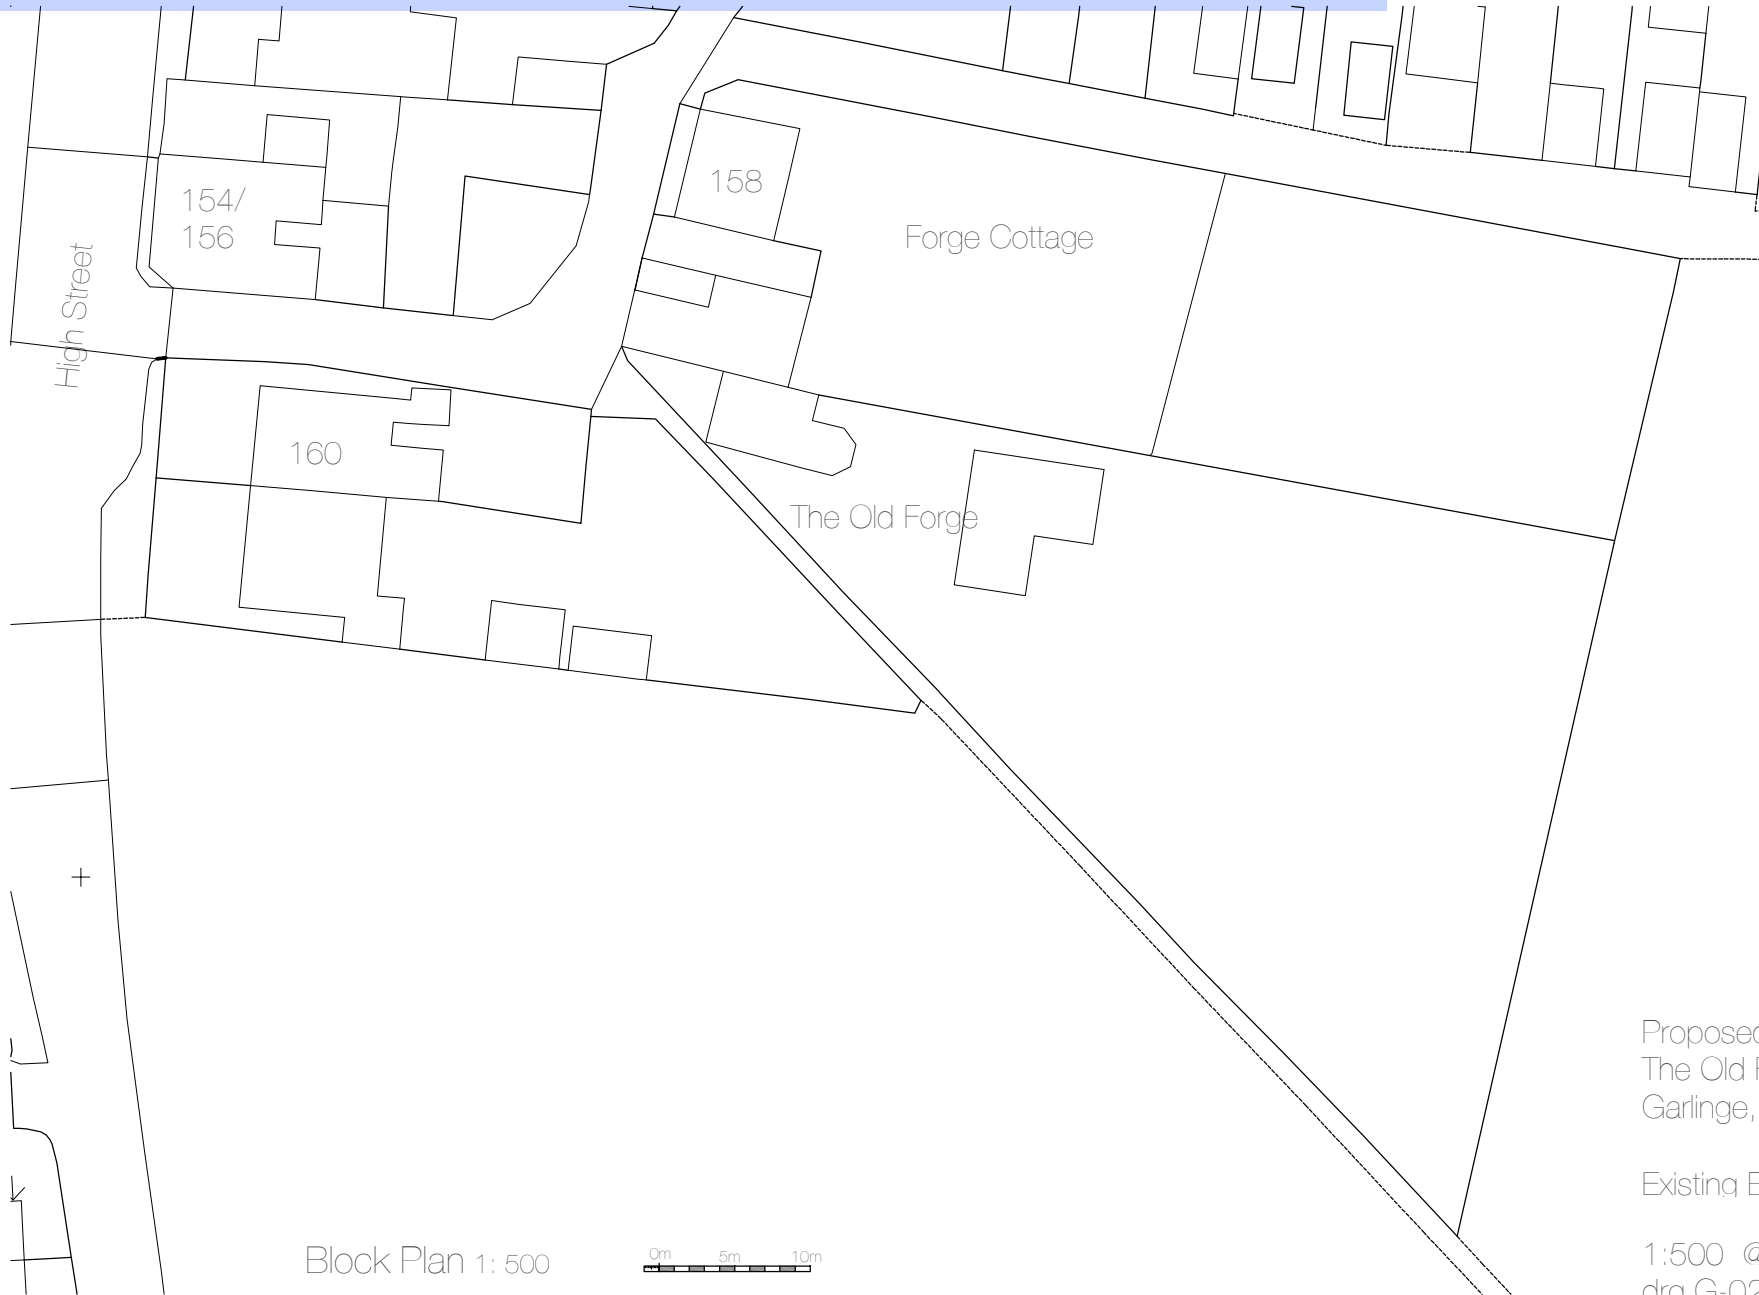

Block Plan 1: 500



Proposed Development At  
The Old Forge  
Garlinge, Kent

Existing Block Plan

1:500 @ A4 Aug 2018  
drg.G-02