


# THE OLD FORGE. GARLINGE, KENT

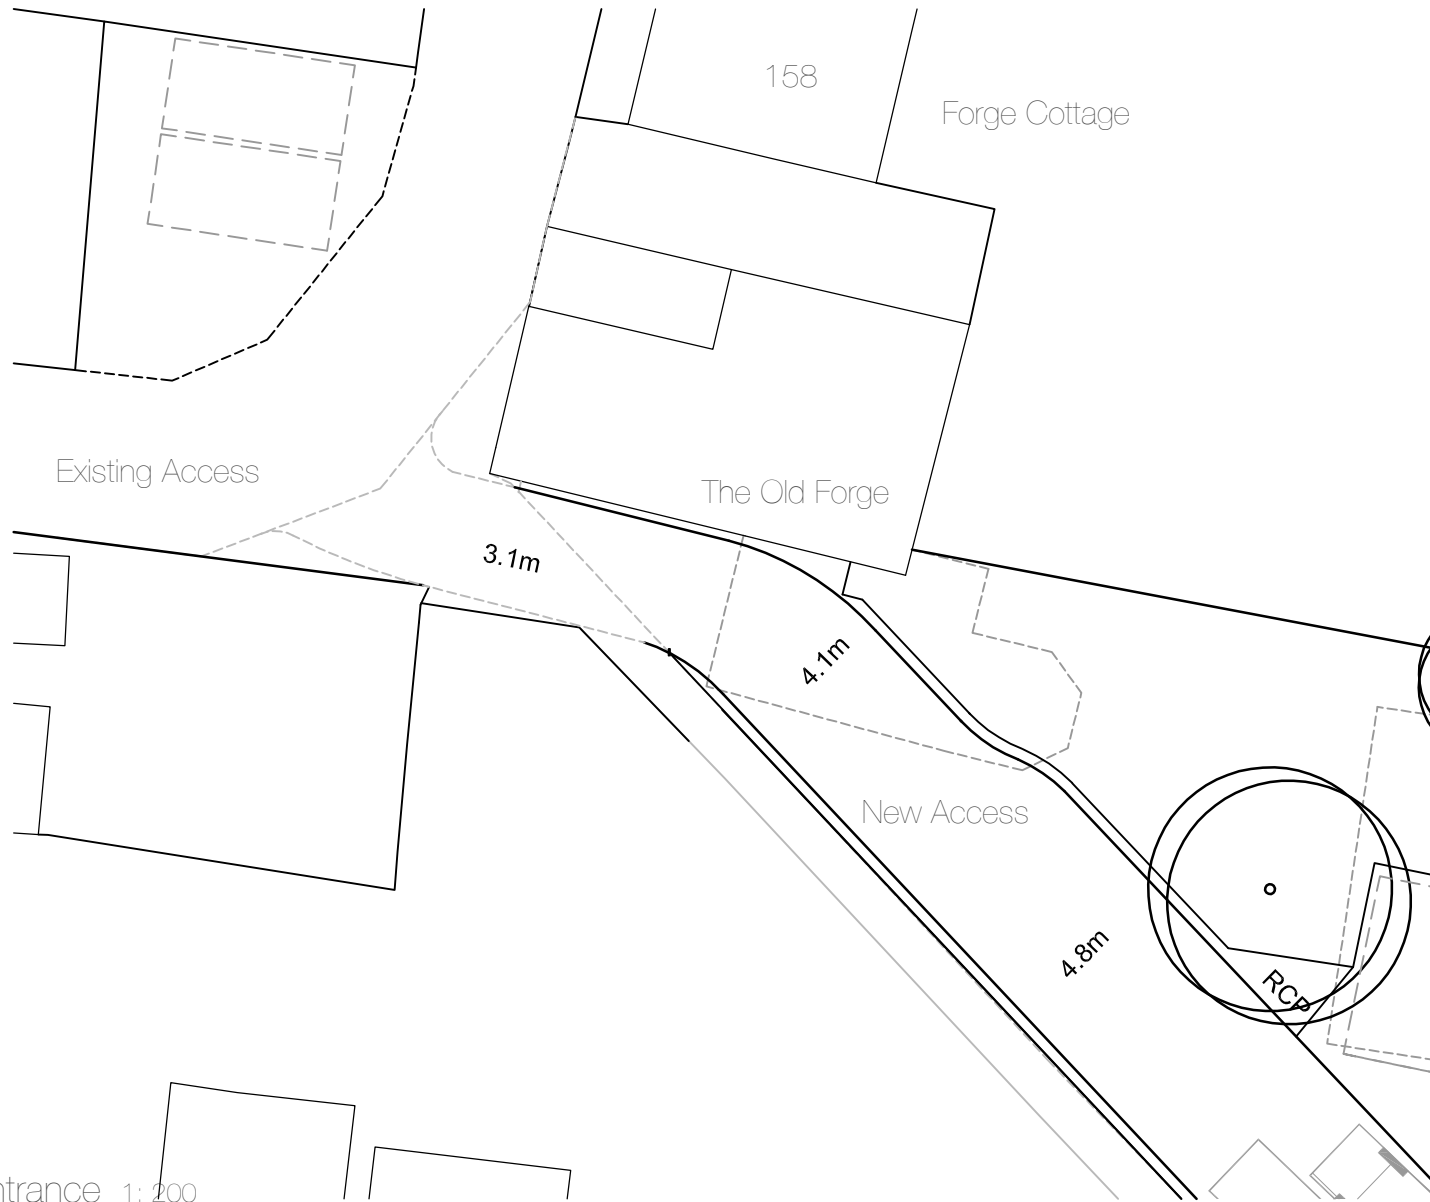

Site Entrance 1:200



Proposed Development At  
The Old Forge  
Garlinge, Kent

Site Entrance

1:200 @ A4 Aug 2018  
drg.G-04