

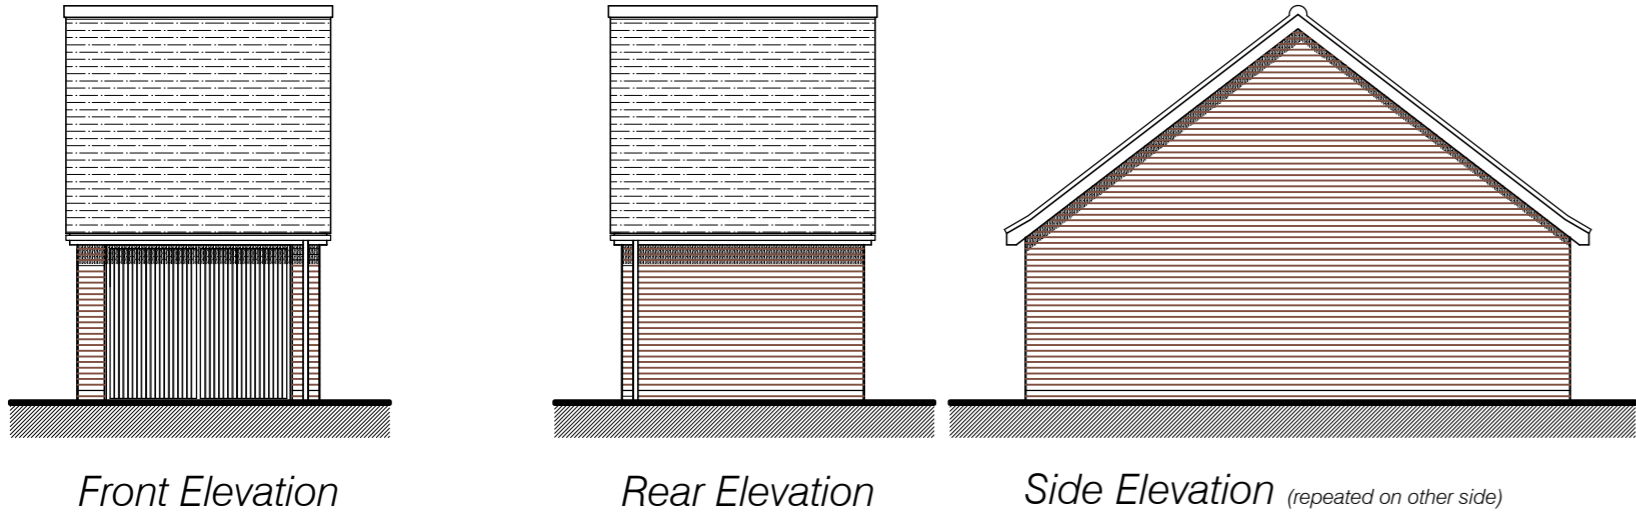



Single Garage - Type 1

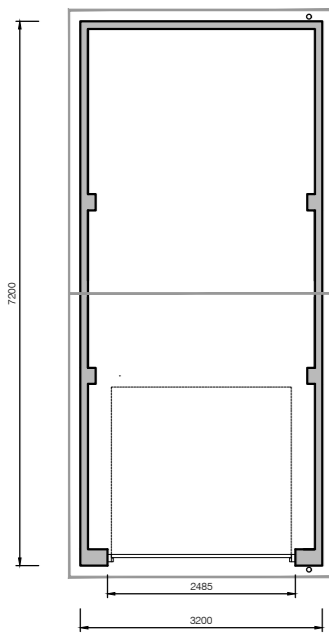

Double Garage - Type 3

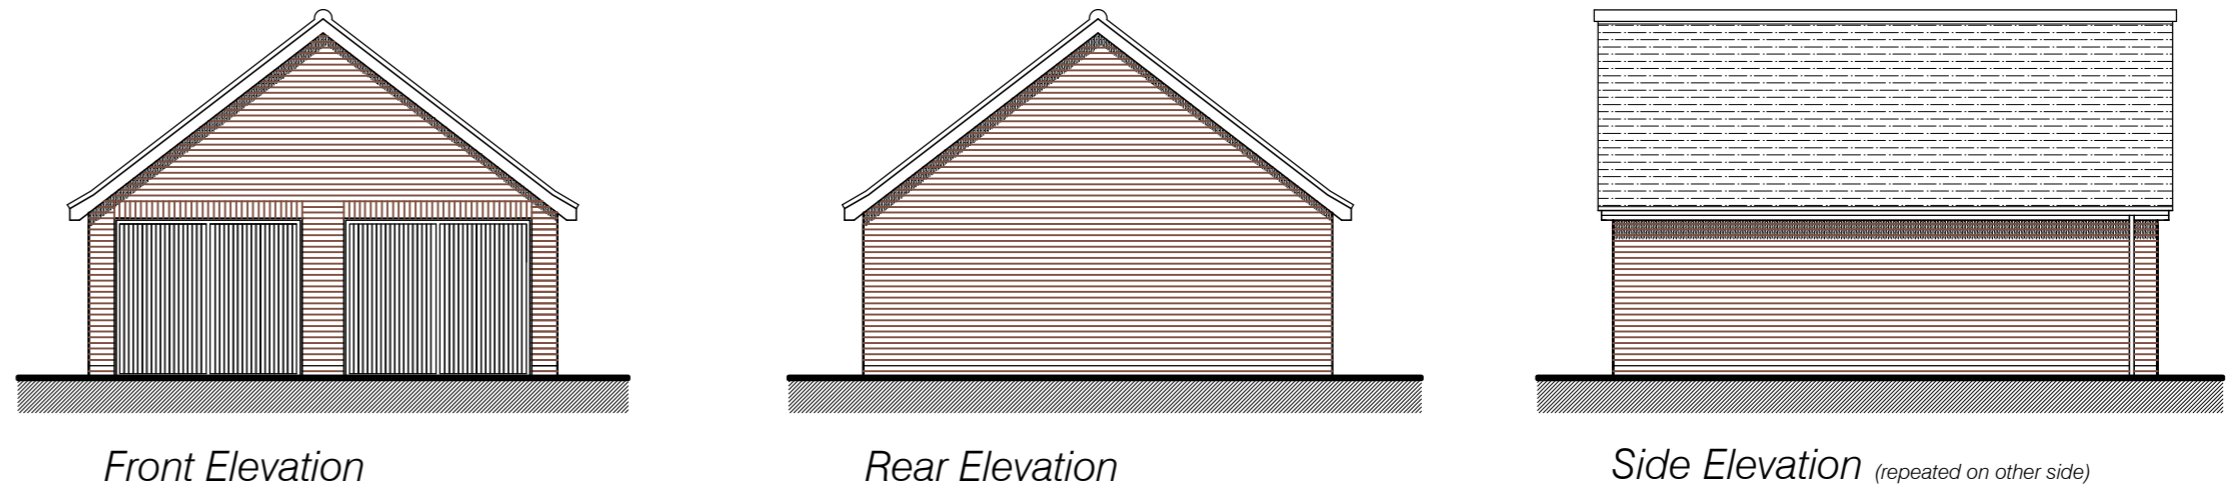


Type 1 Plan  
Plots - 09, 10, 17, 18, 19


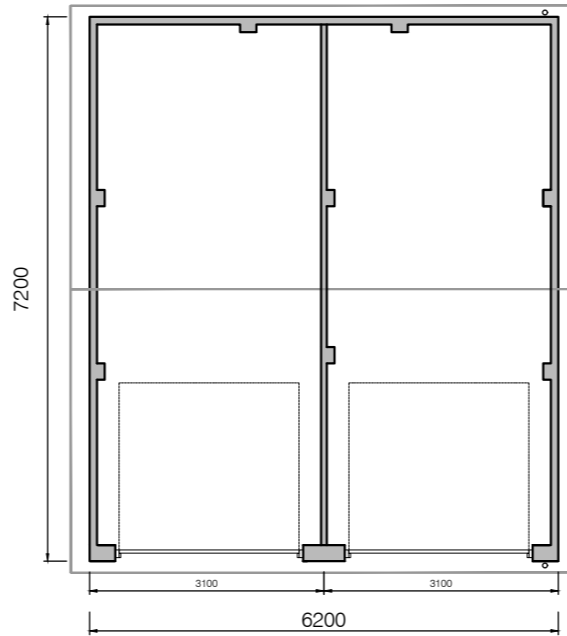


Typ3 Plan  
Plots - 05, 07


Single Garage - Type 1a

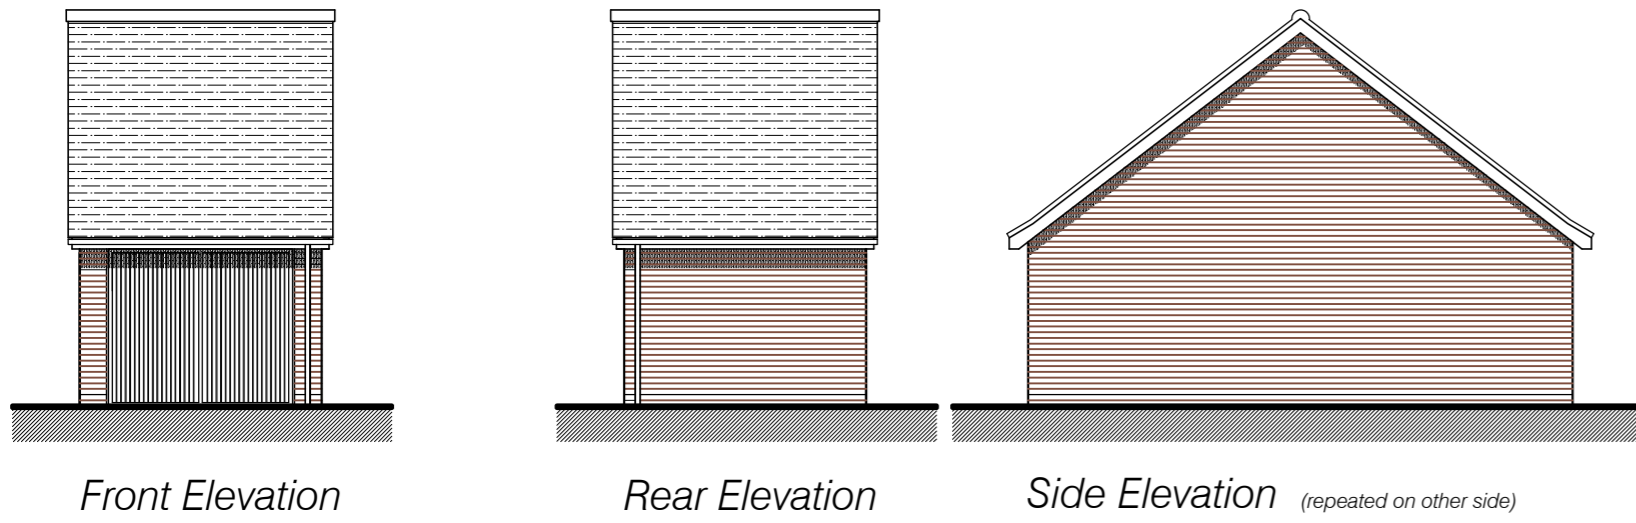

Single Garage - Type 2

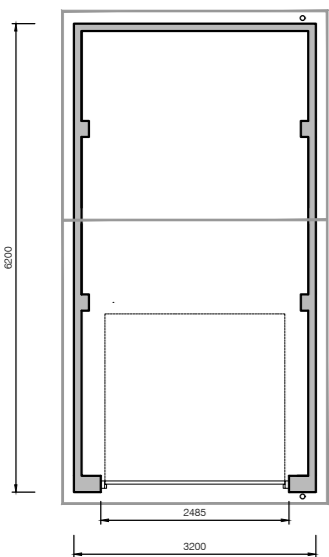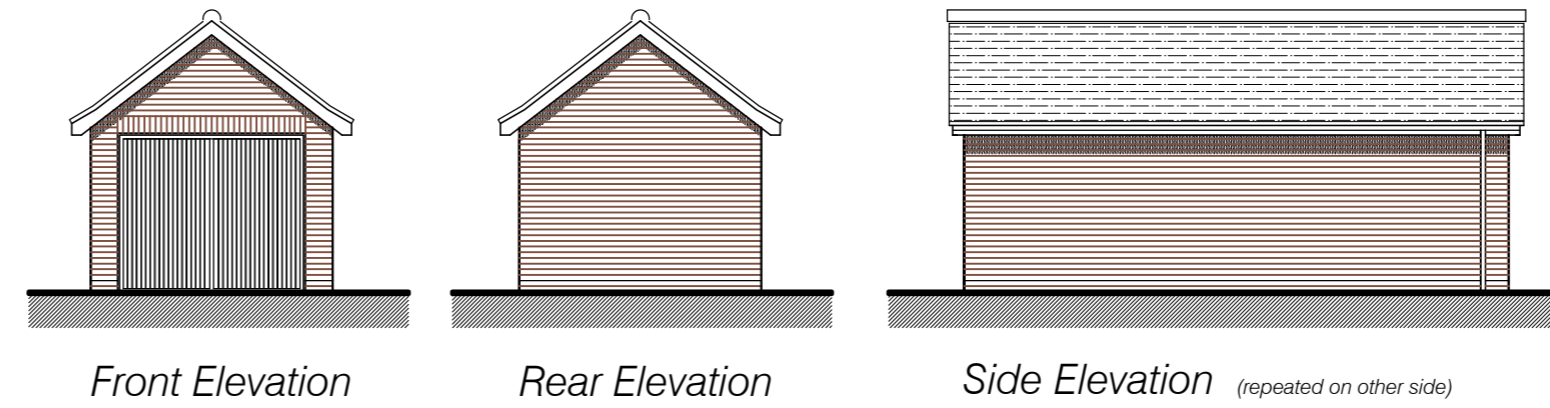

Type 1a Plan  
Plots - 20

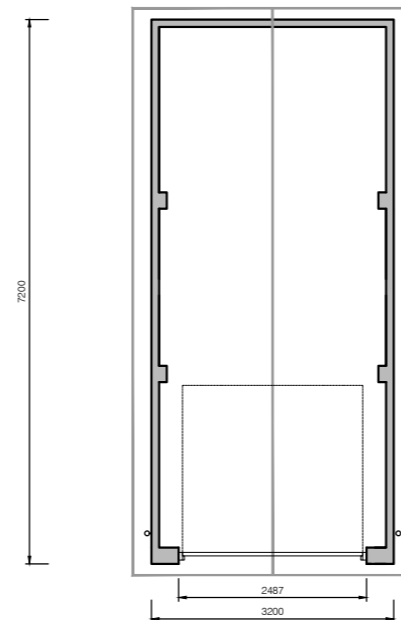

Type 2 Plan  
Plots - 01, 02, 03, 04, 06, 08, 11, 12, 23, 36


client Matthew Homes Ltd

project Land at Westfield Down  
Westfield, East Sussex

title Garages types

john finch partnership

chartered architects & town planning consultants

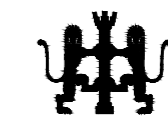

88 broomfield road  
chelmsford cm1 1ss  
01245 354319/250780  
admin@johnfinchpartnership.co.uk

www.johnfinchpartnership.co.uk

date 28-07:17	scale 1:100
drawn VP	checked RH
dwg no 3016:11	revision .