




DO NOT SCALE

© Crown Copyright 2018. All rights reserved. Licence Number 100031961

Notes:

- Drawing is based on OS Data, Topographical Survey and an architects plan provided by Fluid Design on 9th April 2019.
- Visibility splays have been measured to standards set out in Manual for Streets for a 30mph zone.

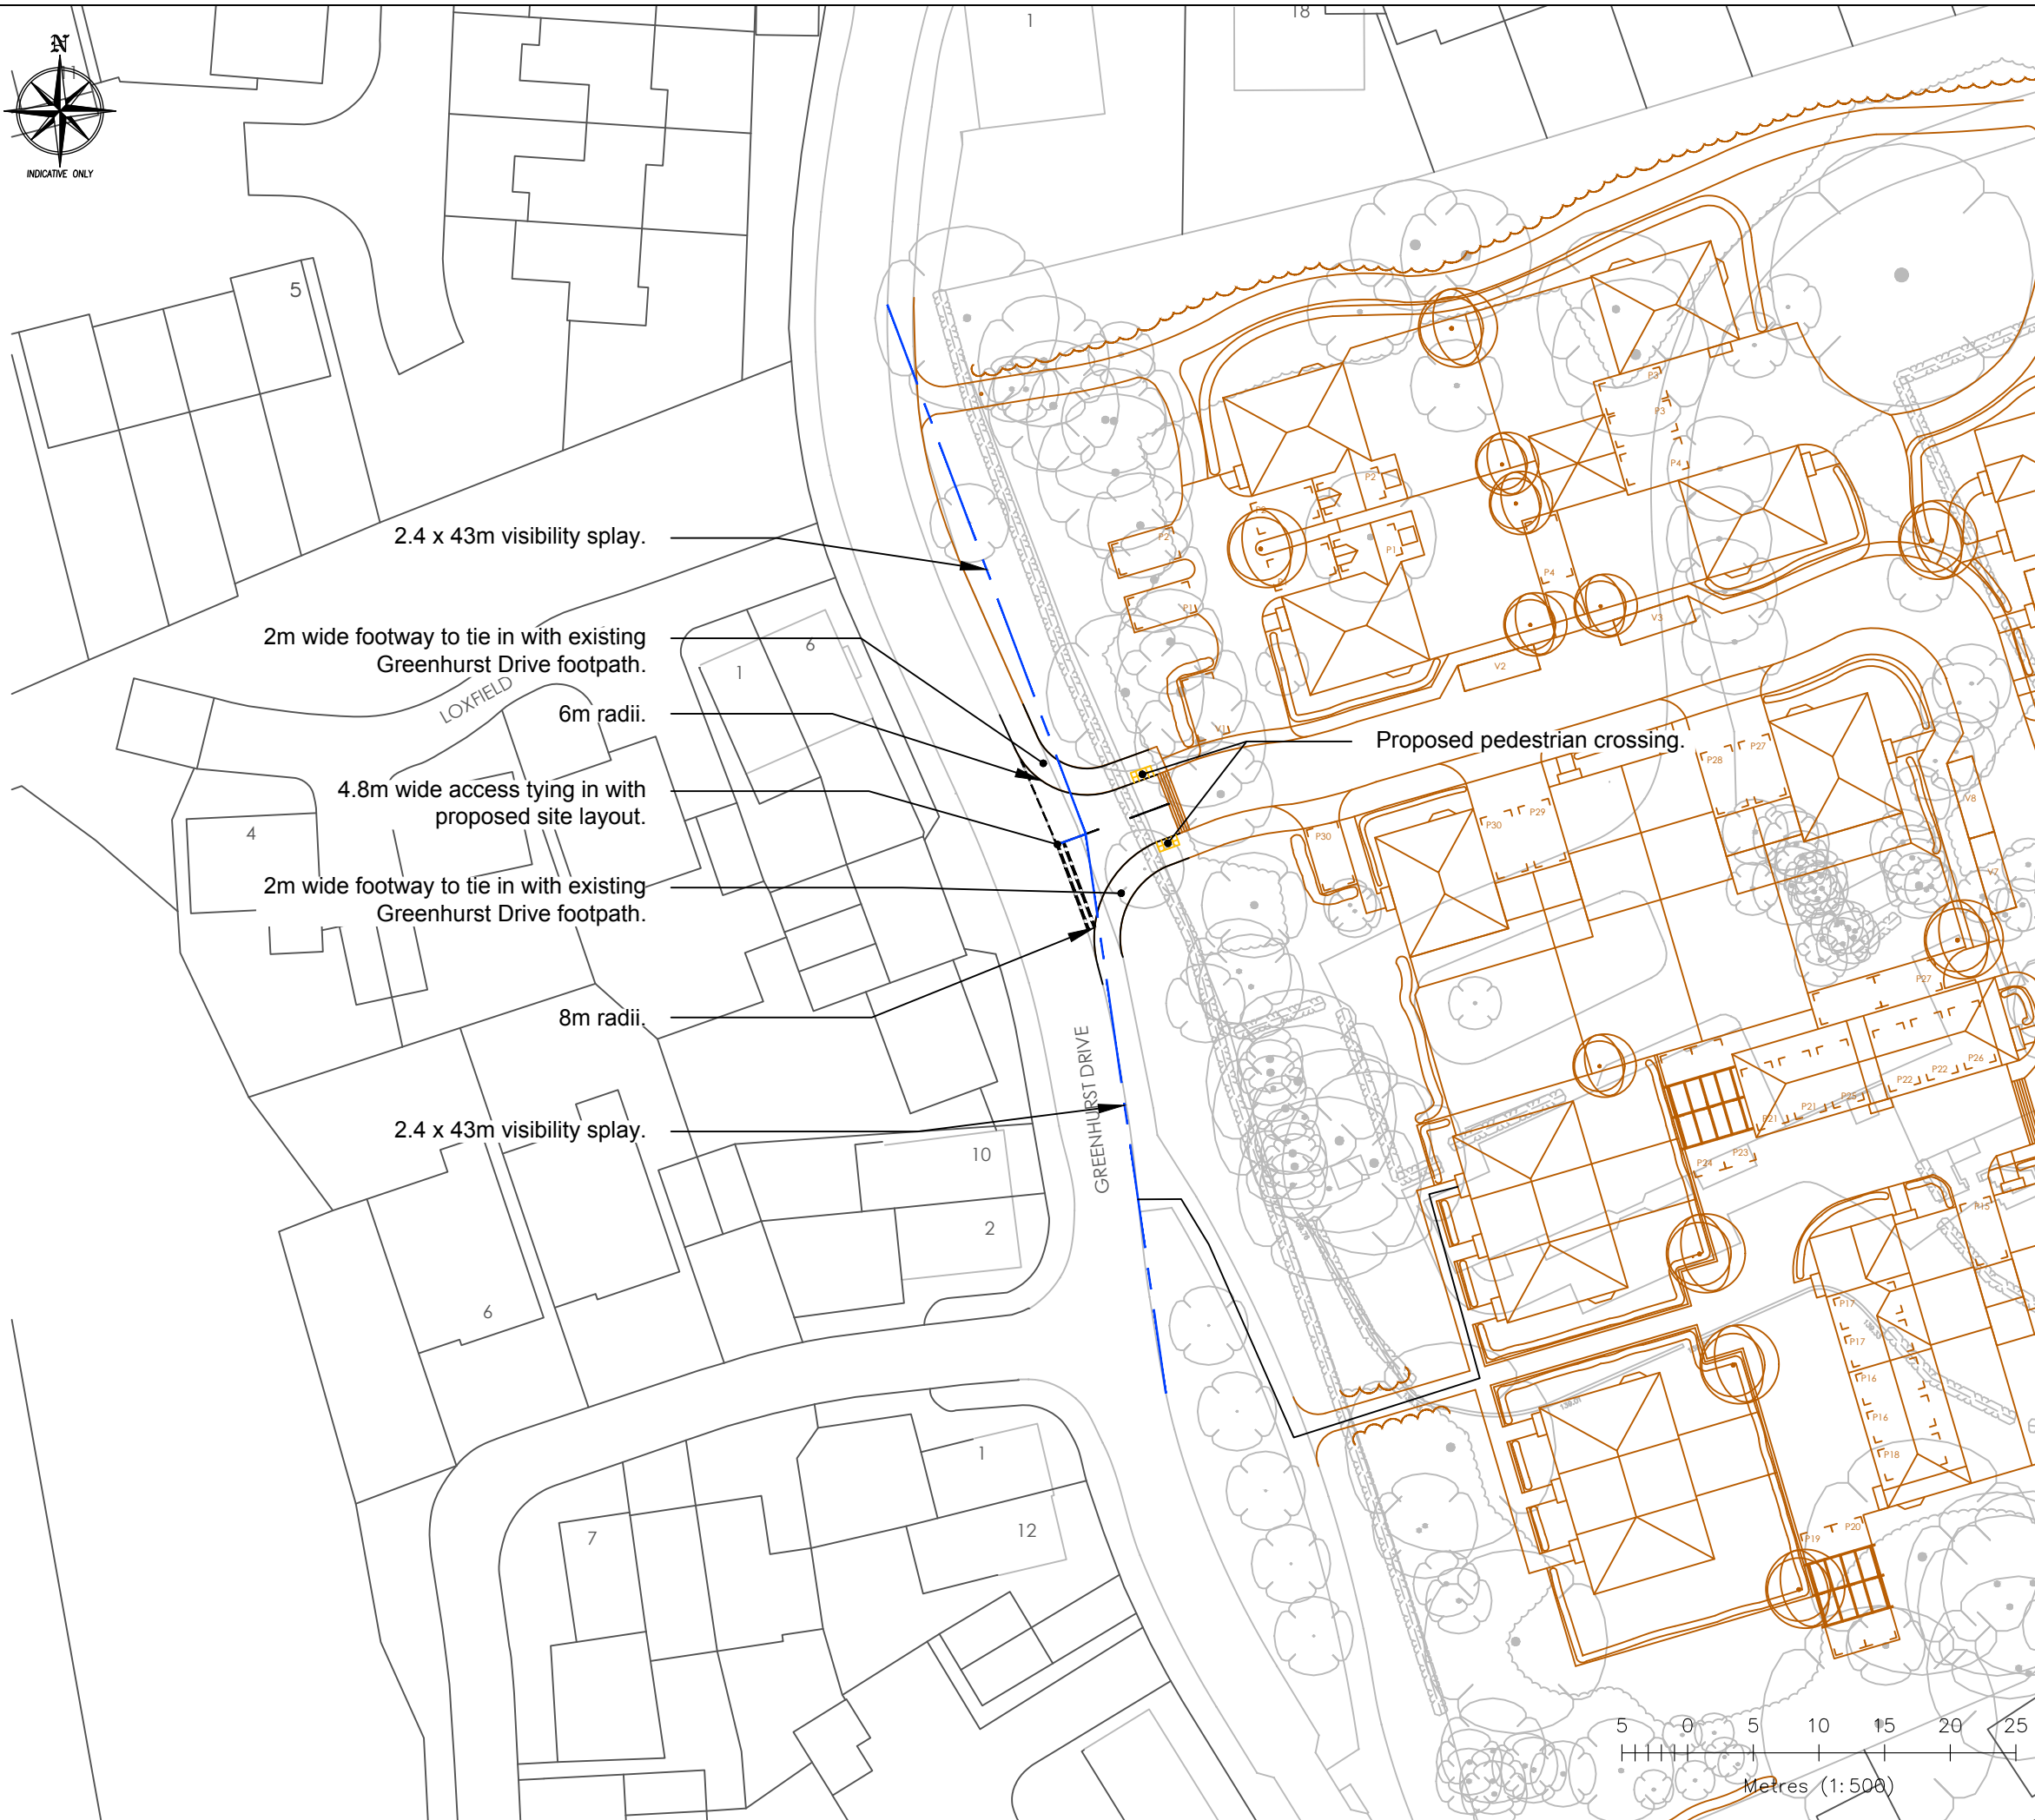

REV	DATE	BY	DESCRIPTION	CHK	APD
P2	17.04.19	JM	Updated Layout	JH	JH
P1	09.04.19	JM	First Issue	HA	CS

client
MR AND MRS BOS

project
ASHPLATS HOUSE, EAST GRINSTEAD

title
ACCESS DESIGN

project 13279	drwg H-01	rev P2
-------------------------	---------------------	------------------

Drawn JM	Checked JH	Approved JH	scale @ A3 1:500	date 17.04.19
--------------------	----------------------	-----------------------	----------------------------	-------------------------

status FOR INFORMATION	P
----------------------------------	----------



Eclipse House, Eclipse Park, Sittingbourne Road
Maidstone, Kent. ME14 3EN
t: 01622 776226 f: 01622 776227
e: info@dhaplanning.co.uk w: www.dhaplanning.co.uk

CAD Reference: **A3**