


Note:
Do not scale this drawing.
All levels and dimensions are to be checked on site.
This drawing is to be read in conjunction with all relevant consultants' requirements, drawings and specifications.
Any discrepancies between consultants' drawings to be reported to the Contract Administrator before any relevant work commences.

Notes

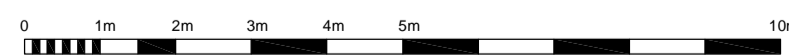

Bar scale 1 : 100

Copyright: 2014 Miller Bourne ©

Rev	Date	Description	Drawn	Checked	Status
PI	20.05.14	First Issue	PED	ADM	
A	12.02.15	Status	pd	PED	

OPA	Grove School Site St Leonards, - Three Storey Flats	
	Plans sheet 2 2nd Floor & Roof	
	Scale: 1: 100 @ A1	Job: 4360
	Draw: AD029	Rev: A

MILLERBOURNE
ARCHITECTS
332 Kingsway
Hove East Sussex
BN3 4QW
T: 01273 411399
design@miller-bourne.co.uk