


This drawing is the sole copyright of BWP and is issued on the terms that it will not be reproduced or copied in whole or part nor will any information be furnished from it without written authority BWP is the trading name of Bellamy Wallace Partnership LLP

NOTE:
TOTAL ROOF AREA FOR DWELLINGS = 5535m²
TOTAL ROOF AREA FOR DWELLINGS INCLUDING ALLOWANCE FOR URBAN CREEP = 6089m²
TOTAL AREA OF PRIVATE IMPERMEABLE PAVING = 1883m²
TOTAL AREA OF PRIVATE PERMEABLE PAVING = 2778m²

THIS DRAWING IS TO BE READ IN CONJUNCTION WITH ALL THE ENGINEER'S AND OTHER SPECIALISTS DRAWINGS AND SPECIFICATIONS.
DO NOT SCALE THIS DRAWING. WRITTEN DIMENSIONS ONLY SHALL BE USED. ANY DISCREPANCIES MUST BE REPORTED TO THE ARCHITECT/ENGINEER.

KEY PLAN

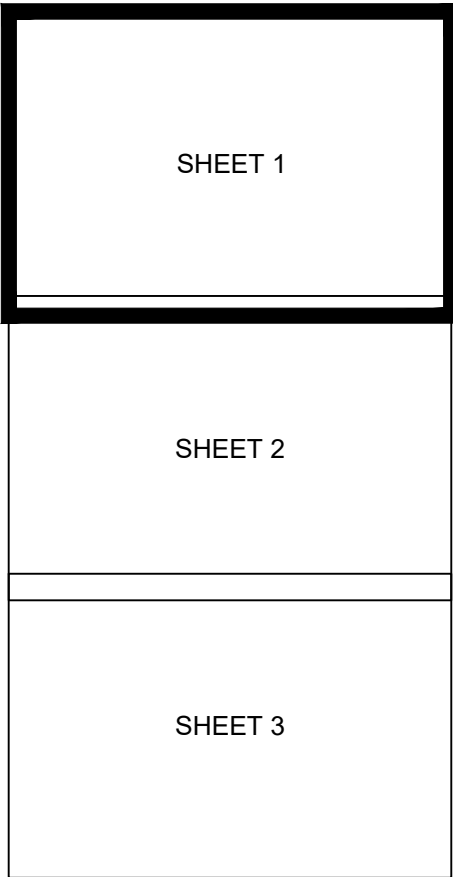

KEY PLAN

- KEY
- IMPERMEABLE AREAS - ROOFS
 - IMPERMEABLE AREAS - PRIVATE DRIVES
 - PERMEABLE PAVING AREAS - PRIVATE DRIVES
 - IMPERMEABLE AREAS - HIGHWAYS (GULLY CATCHMENT)



BWP
Bellamy Wallace Partnership
Consulting Structural Engineers
E-mail: kent@bwp-eng.co.uk

Grange House
Beardsted Green Business Centre
The Green, Beardsted, Maidstone
Kent, ME14 4DZ
Tel: 01732 630675
BWP PROJECT REF K1965

PROJECT EAST HILL CHATHAM
PHASE 1
TITLE IMPERMEABLE AREAS PLAN
SHEET 1 OF 3

Taylor Wimpey South East
103 Tonbridge Road,
Hildenborough,
Tonbridge,
Kent,
TN11 9HL,
Tel: 01732 836000
Web: www.taylorwimpey.co.uk

Taylor Wimpey

CHECKED BY	DATE	APPROVED BY	DATE
DRN BY AF	SCALE 1:250 @ A1	DRAWING NUMBER K2275-CIV-105	REV P02
DATE 22.11.22			