



Site Location Plan  
1:1250

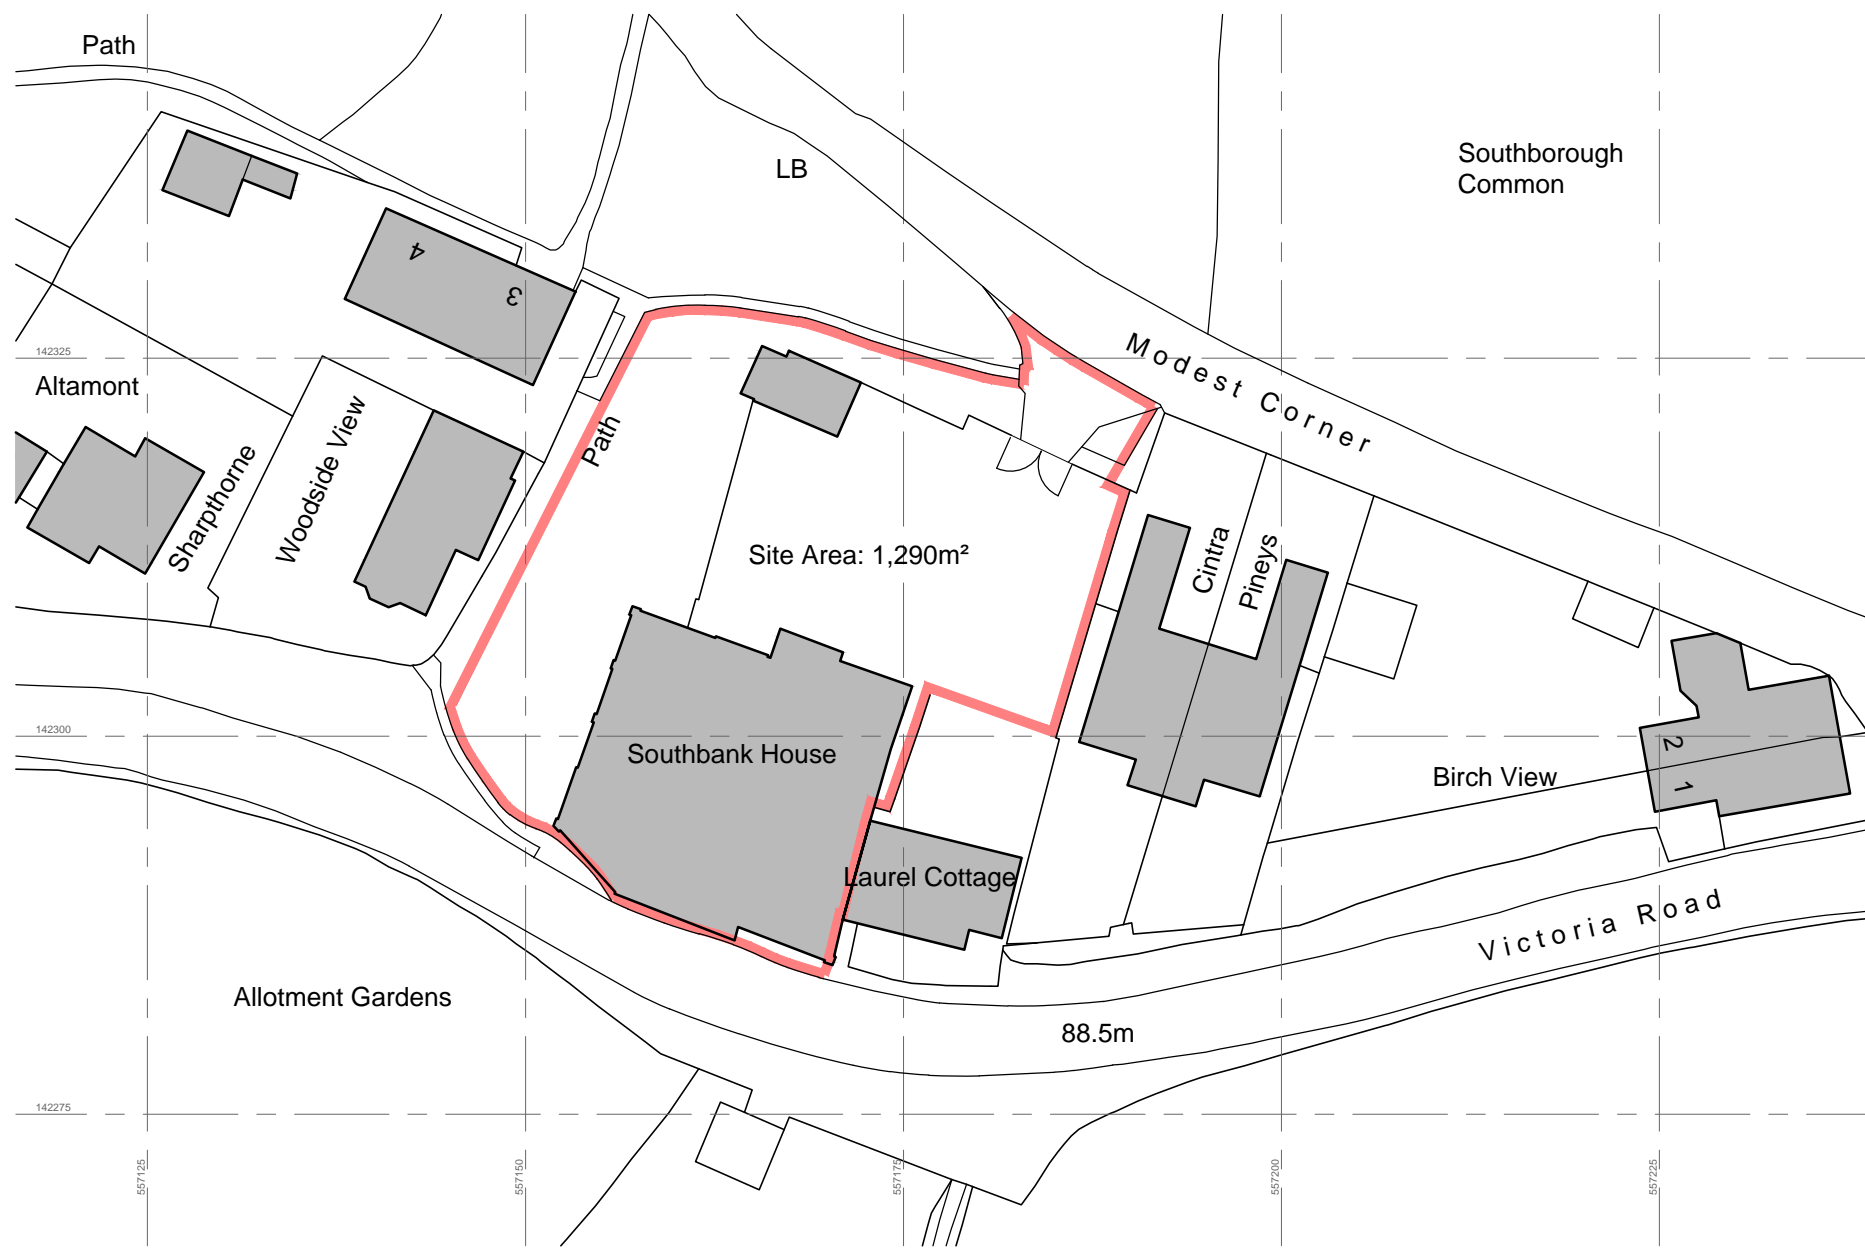

Site Location Plan  
1:500

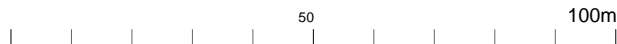


ahp ltd, 18 St. Johns Hill, Sevenoaks, Kent, TN13 3NP  
Tel: 01732 463916 Email: info@ahpltd.co.uk Web: www.ahpltd.co.uk

Southbank House, Modest Corner, Southborough - Proposed Residential Development

Site Location Plan

DRAWING NUMBER:	REVISION:	DATE:	PAGE SIZE:	SCALE:
A690 - P - 001	A	29.01.15	A3	As Shown

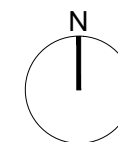

All dimensions to be checked on site. Any discrepancy between the drawing and other information is to be referred to AHP Architects and Surveyors Limited. This drawing is copyright.