



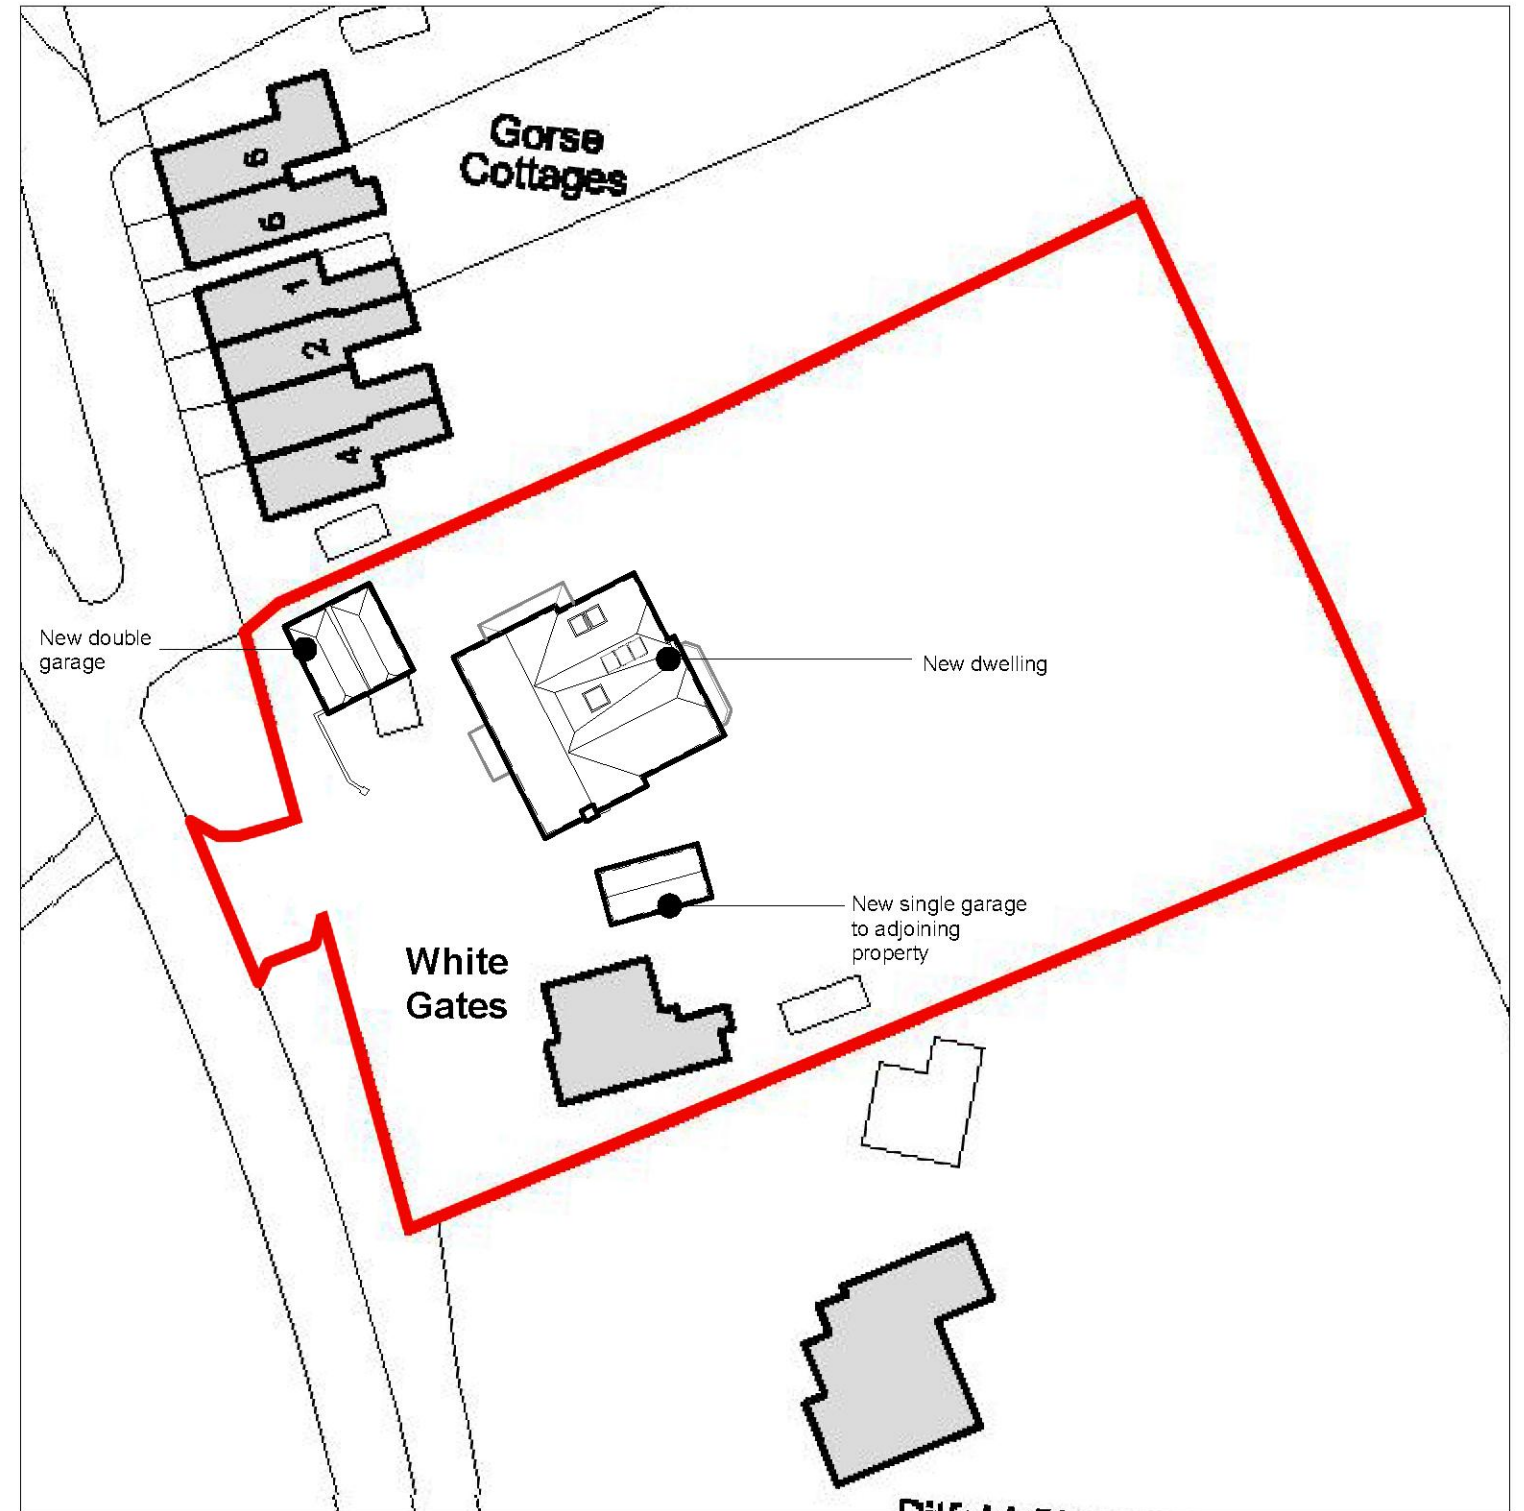

Ordnance Survey, (c) Crown Copyright 2014. All rights reserved. Licence number 100007327

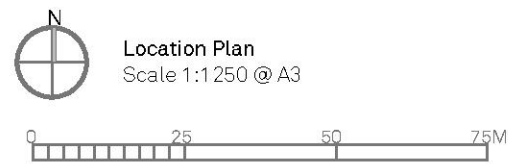

Revisions

P1. 23.03.2017	Client Issue
P2. 24.03.2017	Planning Submission
P3. 17.05.2017	Double Garage replaced by Single Garage
P4. 08.06.2017	Revised Garage



www.re-format.co.uk

mail@re-format.co.uk

+44 (0)1730 778778

Drawn by	Date	Project Title	Status	Stage
GL	March 2017	White Gates, Upper Hammer Lane	Preliminary	Planning
Scale Varies (see drawing)		Document Title	Drawing Number	Revision
		Location & Block Plan	16147(AP)00.01	P4

This drawing is the copyright of Re-Format LLP and may not be copied, altered or reproduced in any way or passed to a third party without written authority. All dimensions subject to site survey and site verification. Do not scale for construction.