





Block Plan (Scale 1:500)

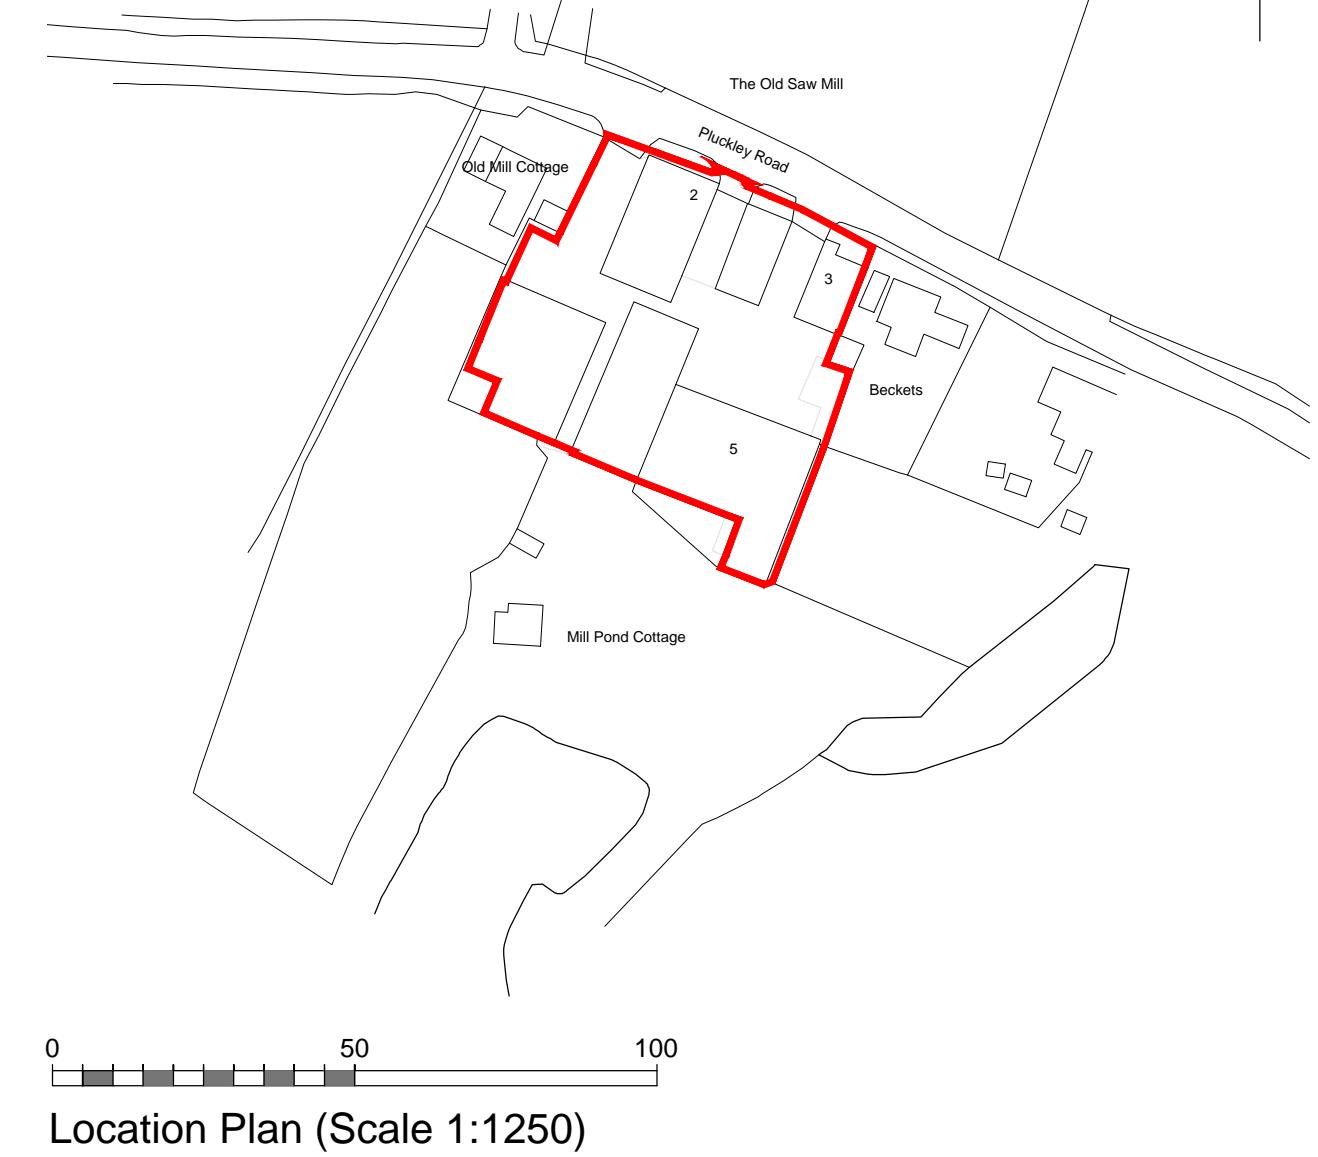

Location Plan (Scale 1:1250)

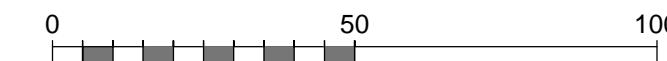

Rev Date Description

APX ARCHITECTURE



Kemp House, 160 City Road,
London. EC1V 2NX

Client / Project
Proposed residential development Land
at the former Saw Mills
Pluckley Road
Bethersden
Kent

Drawing Description
Site Location and Block Plan

Scale
1:1250/ 1:500 @A3

Drawing Number

22_109_01

Date
January 2024

Revision

A