


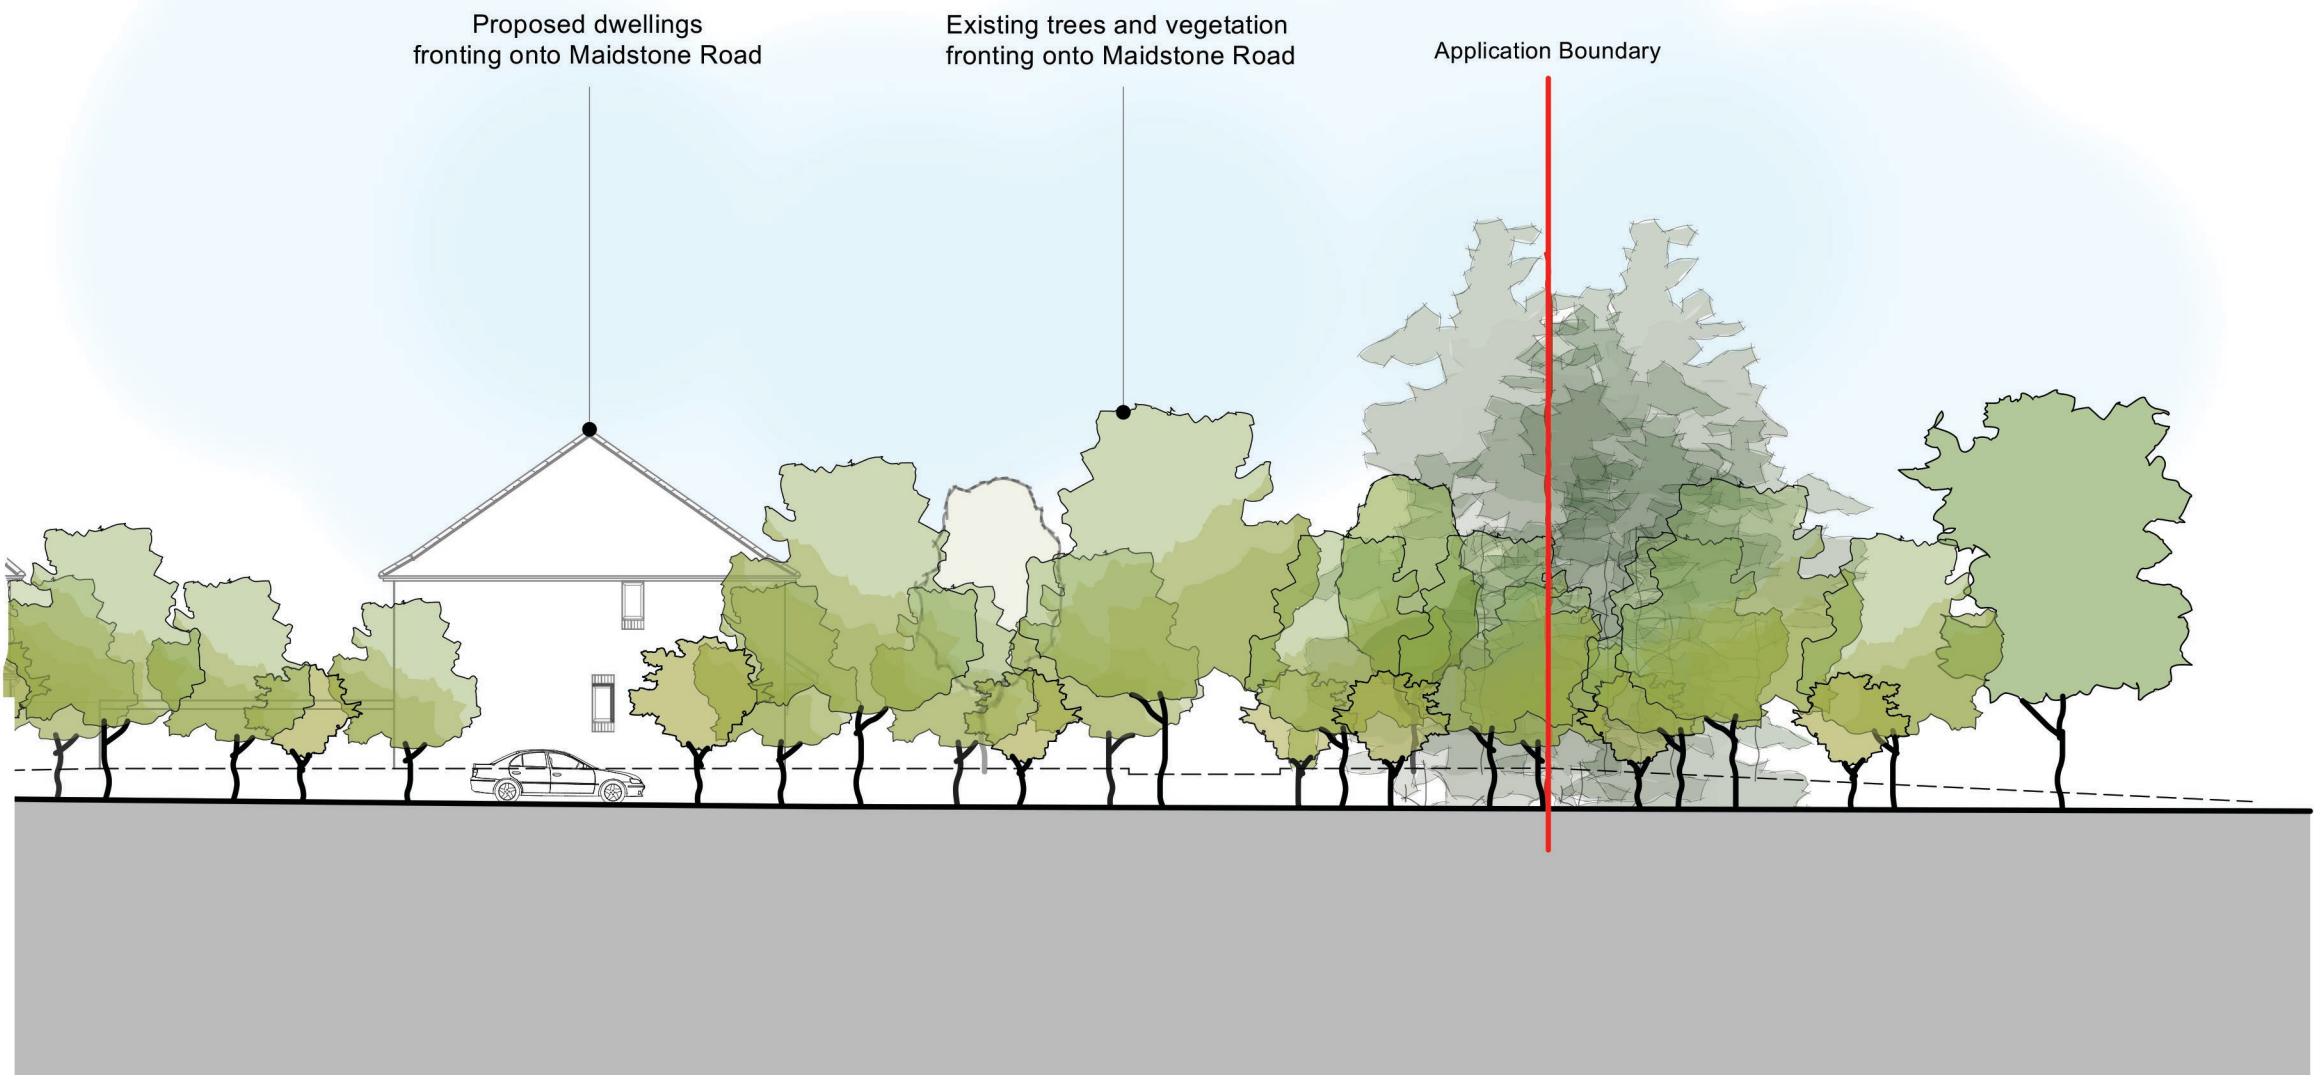

A MAIDSTONE ROAD ELEVATION (1:200)

0 5 10 15 20 25m



MAIDSTONE ROAD ELEVATION (1:200)

(Continued)

A



KEYPLAN (1:1000)



P01	24.02.2023	First issue:	HJL KMN		
rev	date	description		dm	chk



masterplanning

environmental assessment

landscape design

urban design

ecology

architecture

arboriculture

FPCR Environment and Design Ltd

Lockington Hall

Lockington

Derby

DE74 2RH

t: 01509 672772

e: mail@fpcr.co.uk

w: www.fpcr.co.uk

client
Redrow Homes

project
Land at Blowers Wood,
Maidstone Road, Hempstead

drawing title
Maidstone Road Streetscene

scale	dm	chk	date created
1:200 @ A1	HJL	KMN	24 February 2023
project number	status	issue	
10745	S1	P01	

document number
10745-FPCR-ZZ-XX-DR-A-0010

Project Code - Originator - Zone - Level - Type - Risk - Drawing Number

File: L:\10700\10745\ARCH\Drawings\10745-FPCR-ZZ-XX-DR-A-0001-P23 Site Layout.vwx