



General Notes:
 THIS DRAWING & DESIGN IS THE COPYRIGHT OF CHRIS SAUNDERS ASSOCIATES LTD AND MUST NOT BE COPIED IN PART OR WHOLE WITHOUT CONSENT.
 ALL WORKS TO COMPLY WITH THE RELEVANT BRITISH STANDARDS CODES OF PRACTICE AND THE BUILDING REGULATIONS; WORK TO FIGURED DIMENSIONS ONLY (mm).
 DISCLAIMER: NO RESPONSIBILITY OR LIABILITY IS ACCEPTED FOR C.D.M, UNLESS OTHERWISE AGREED IN WRITING.

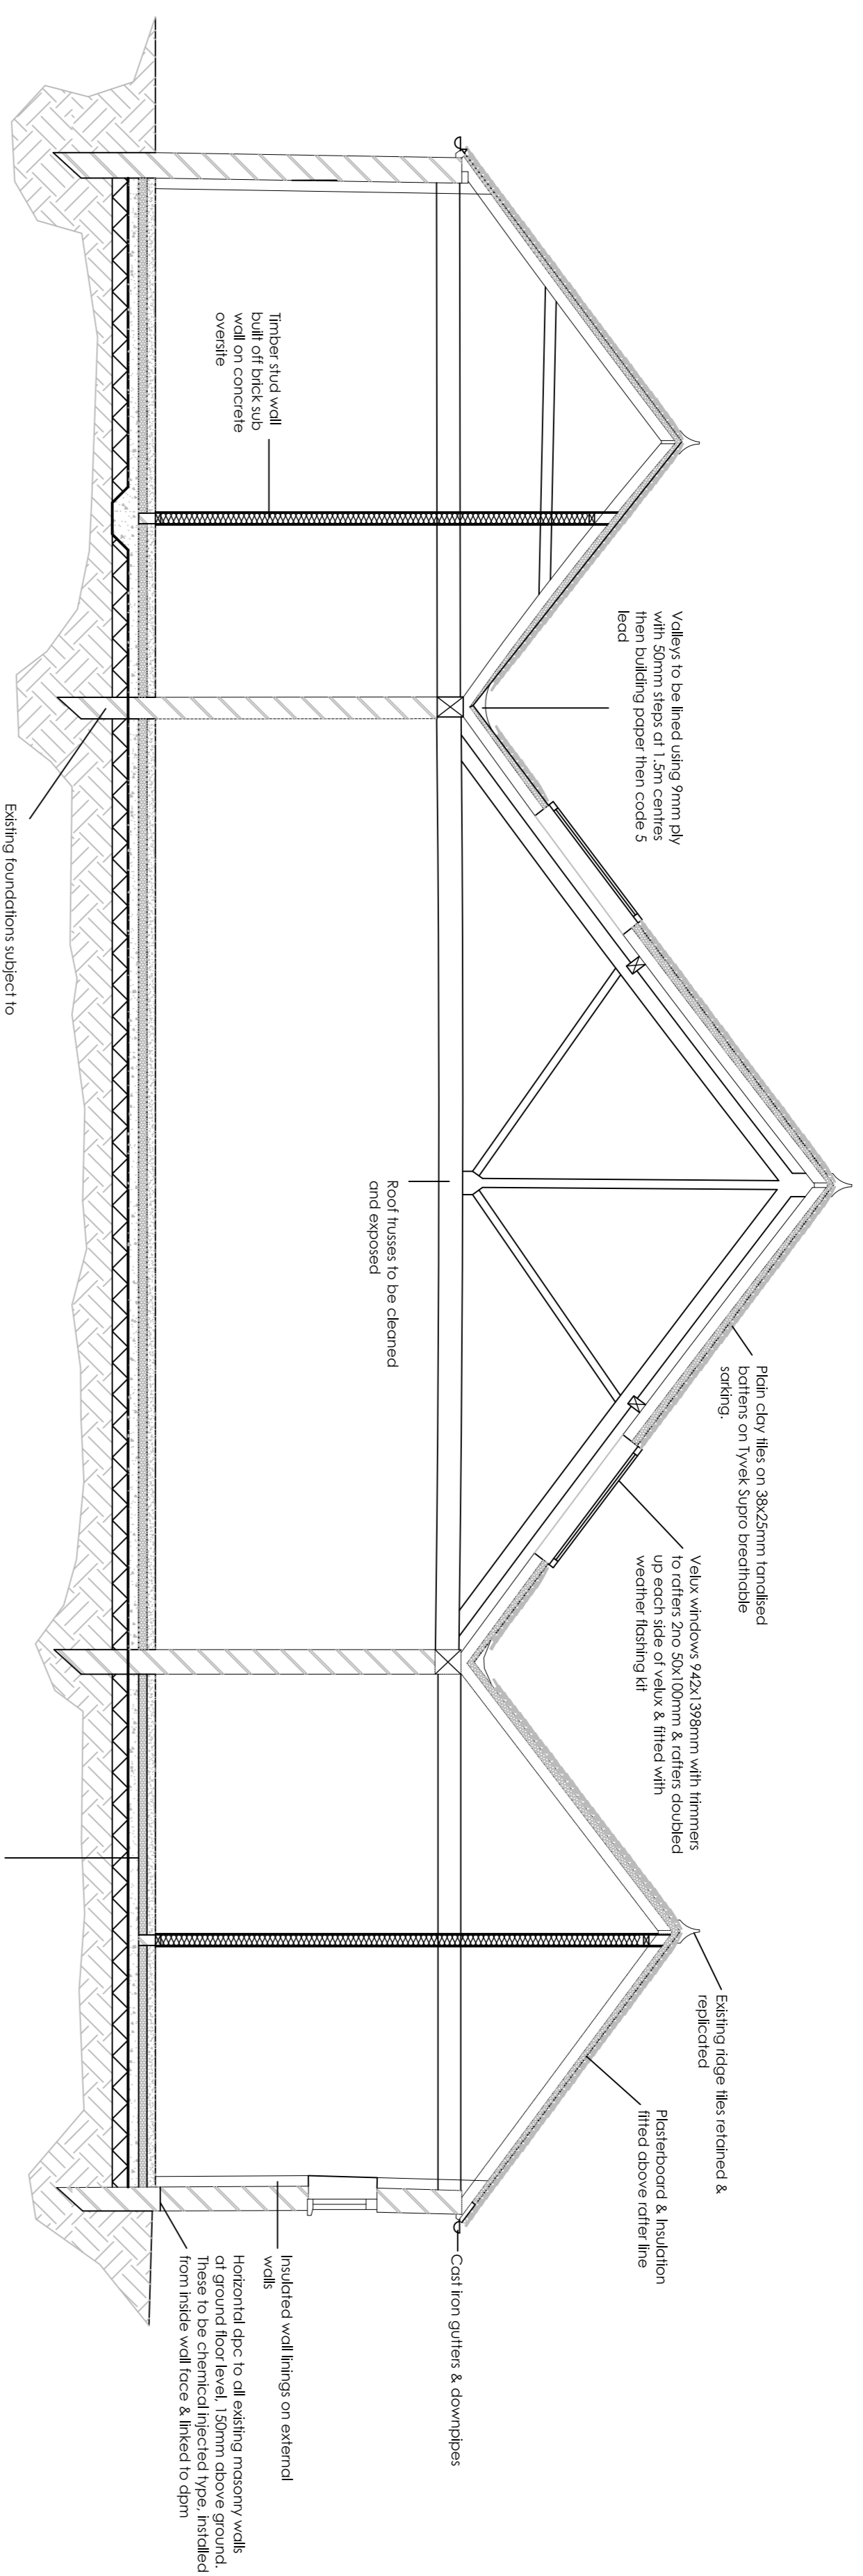



Proposed Section AA Scale 1:50.

Remove existing floor slab. New floor construction to be 150mm wall consolidated sand bladed hardcore with 1200g polythene laid over linked to dpc's. Then 100mm 12.4 rnk concrete then 80mm Celotex 80mm ac screed with anti cracking mesh incorporated. Floor 25mm Celotex turned up ground external wall perimeter between screed and internal face of wall.

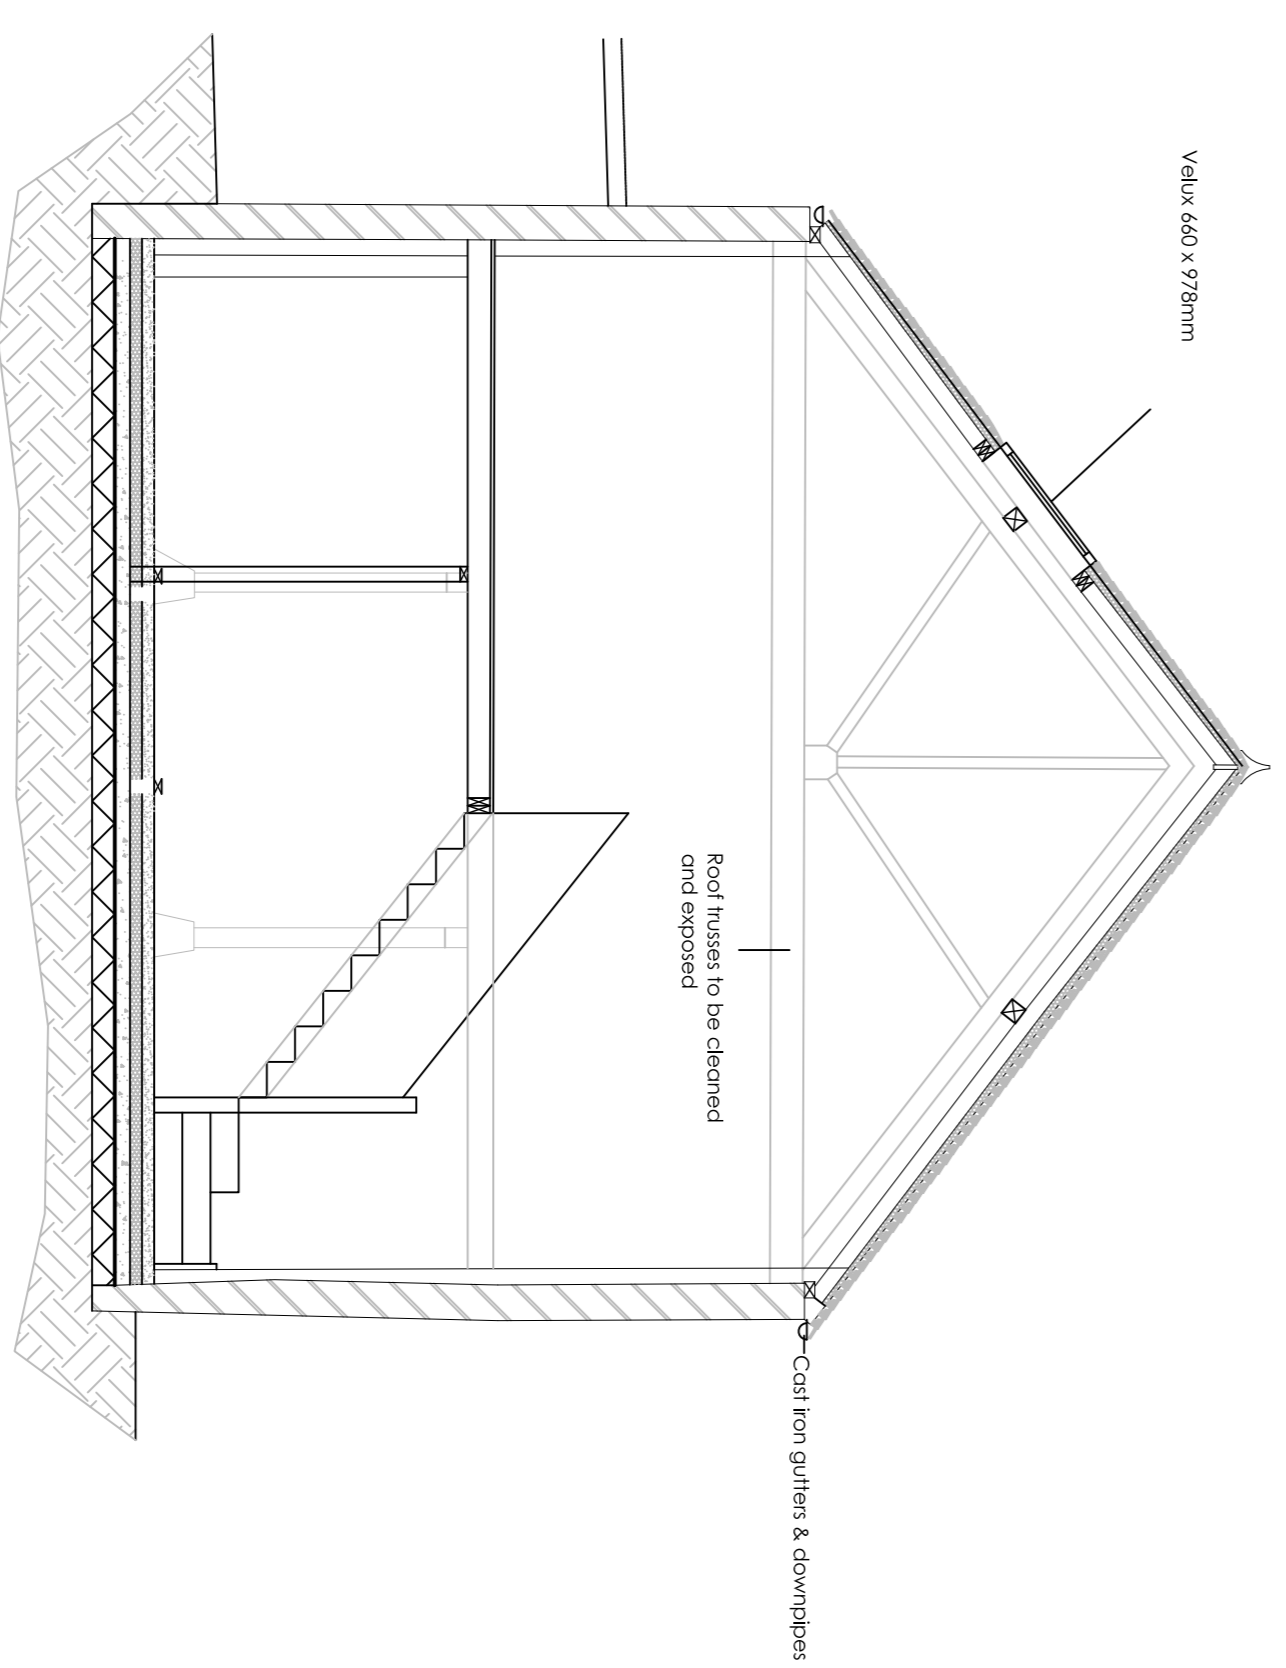

Proposed Section BB Scale 1:50.

Staircase details:
 Constructed in situ on site before manufacture. Based upon an overall rise of 2235mm provide 12 risers of 186mm with going of 275mm. Handrails to be 45mm dia. stainless steel. Staircase width 900mm. Handrails 900mm above pitch line of slope and bracing to point 450mm from newel to be minimum 250mm. Gearing of newel minimum 50mm. Gearing of nosing to be spaced to resist the through passage of a 100mm sphere. Gearing to be capable of resisting a force of 0.34kN/m. Provide minimum 2 metres headroom is available throughout width of flight and landings.
 Gueading to landing areas to be 1100mm high, with queading nosing of 45mm x 25mm stainless steel ballustrades placed so as to resist the through passage of a 100mm sphere.

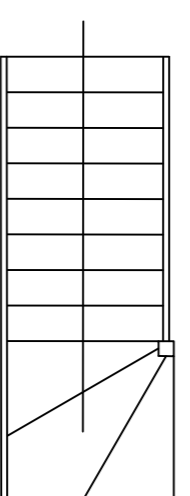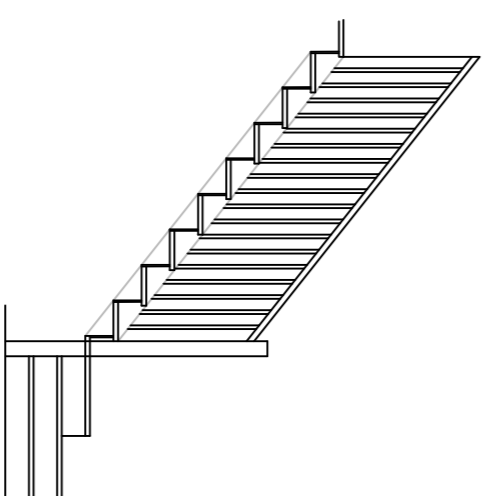

Proposed Staircase Details Scale 1:25.

FOR PLANNING PURPOSES ONLY

Rev	Date	Amendments	By
A	02.07.2021	To conservation officers request.	STC.

CHRIS SAUNDERS ASSOCIATES LTD

OFFICE 16 APPLE PIE FARM CRANROOK ROAD
 BENEDEN KENT TN17 4EU
 t: 01580 241988 f: 01580 243040 m: 07721 784330
 e: chris@chris-saunders.co.uk www.chris-saunders.co.uk

CLIENT
 St. Sepulchre (Finsbury) United Charities

PROJECT ADDRESS
 Stone House Farm, Dillywood Lane, Rochester, Kent.

PROJECT TITLE
 Proposed Conversion of Agricultural Buildings to Residential.

DRAWING TITLE
 North Barn Proposed Sections AA & BB.

SCALE
 1:10 1:50 DATE
 March 2020 DRAWN BY
 STC.

PROJECT NUMBER
 1788 DRAWING NO.
 210A.