



General Notes:

THIS DRAWING & DESIGN IS THE COPYRIGHT OF CHRIS SAUNDERS ASSOCIATES LTD AND MUST NOT BE COPIED IN PART OR WHOLE WITHOUT CONSENT.
 ALL WORKS TO COMPLY WITH THE RELEVANT BRITISH STANDARDS CODES OF PRACTICE AND THE BUILDING REGULATIONS; WORK TO FIGURED DIMENSIONS ONLY (mm).
 DISCLAIMER: NO RESPONSIBILITY OR LIABILITY IS ACCEPTED FOR C.D.M, UNLESS OTHERWISE AGREED IN WRITING.

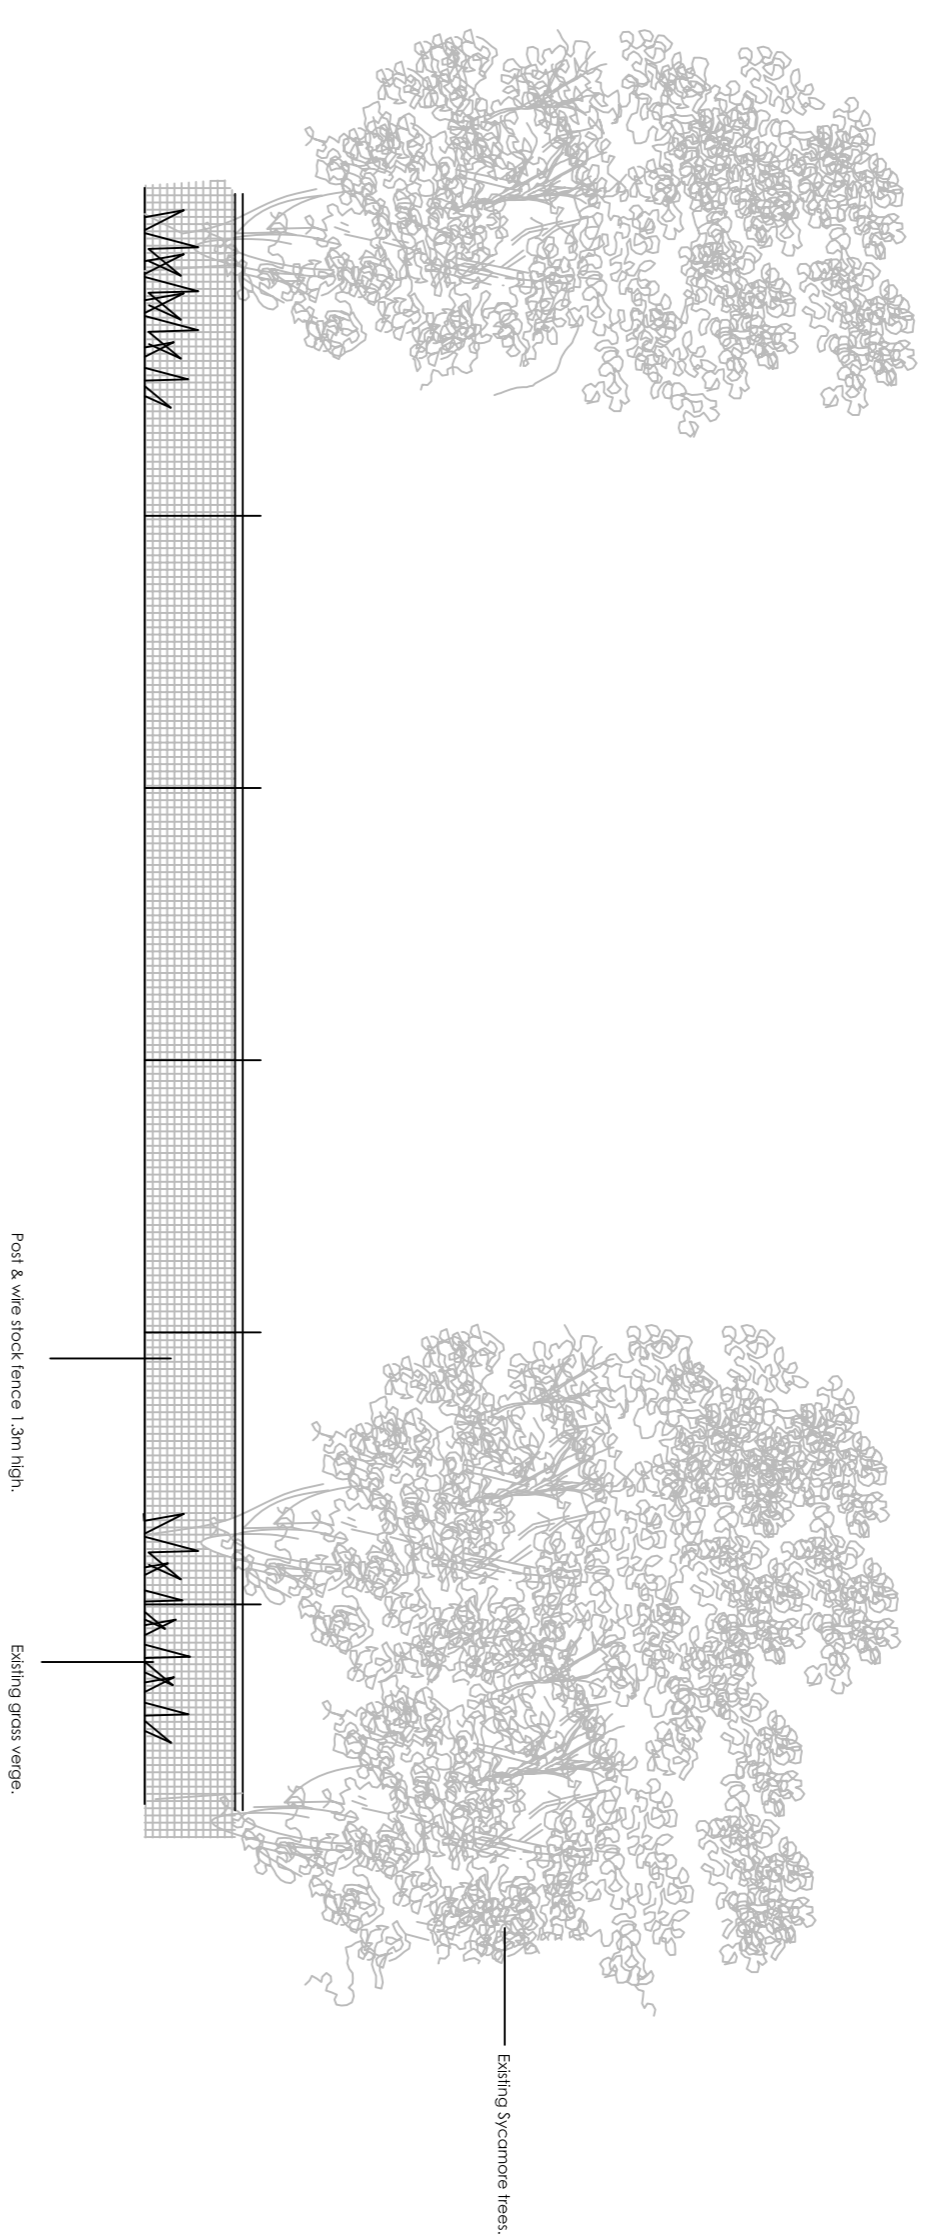

Existing View From Road Showing Existing Farm Boundary onto Stonehorse Lane.

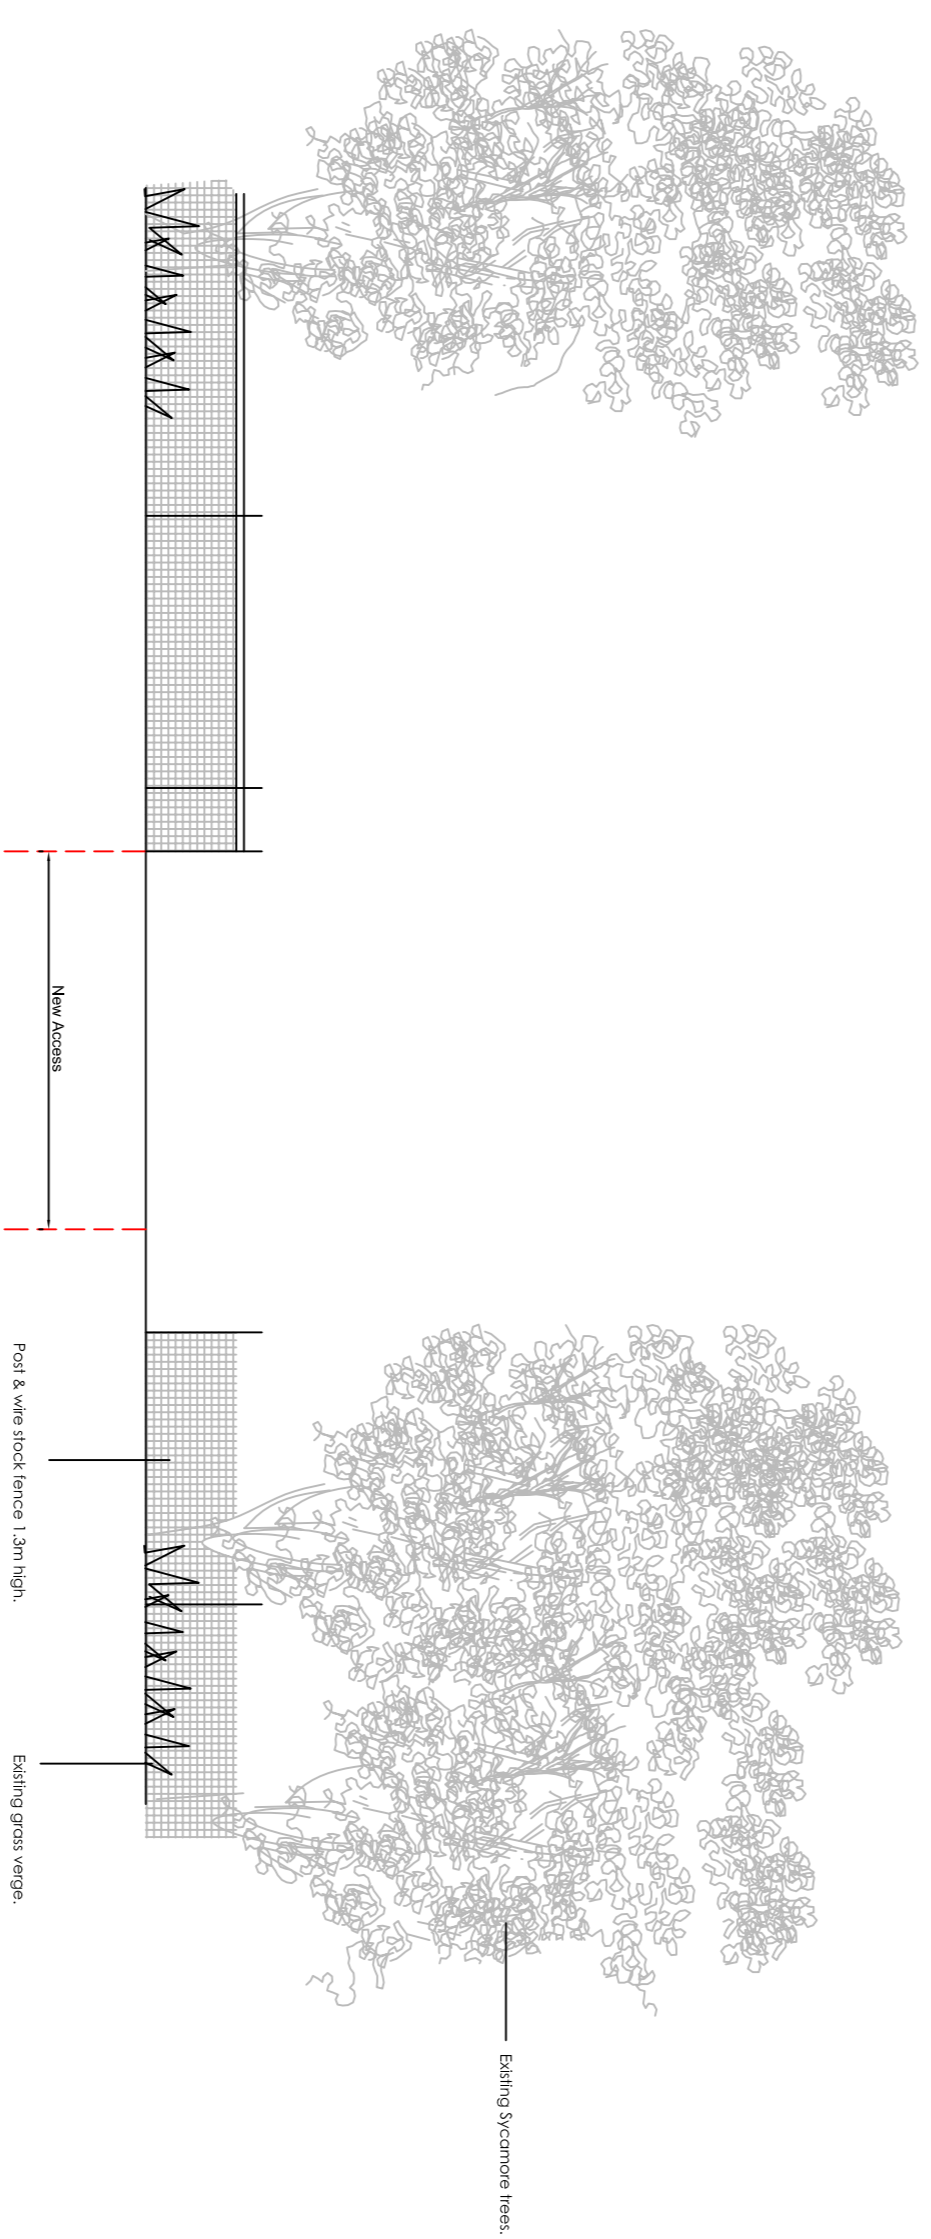

Proposed View From Road Showing View of New Access onto Stonehorse Lane.

FOR PLANNING PURPOSES ONLY

Rev	Date	Amendments	By
A	16.02.2022	To Highways requirements.	STC
B	17.02.2022	Plot 4 parking to c/o request.	STC

CHRIS SAUNDERS ASSOCIATES LTD
 OFFICE 16, APPLE PIE FARM, CRANBROOK ROAD
 BENDEN, KENT TN17 4EU
 t: 01580 241988 f: 01580 243040 m: 07721 784330
 e: chris@chris-saunders.co.uk www.chris-saunders.co.uk

CLIENT
 St. Sepulchre (Finsbury) United Charities

PROJECT ADDRESS
 Stone House Farm, Dillywood Lane, Rochester, Kent.

PROJECT TITLE
 Proposed Conversion of Agricultural Buildings to Residential.

DRAWING TITLE
 Road View Access to Stonehorse Lane.

SCALE	DATE	DRAWN BY
1:100	March 2022	STC.

PROJECT NUMBER	DRAWING NO.
1788	306