





Proposed block plan scale 1:500

Scale 1:500

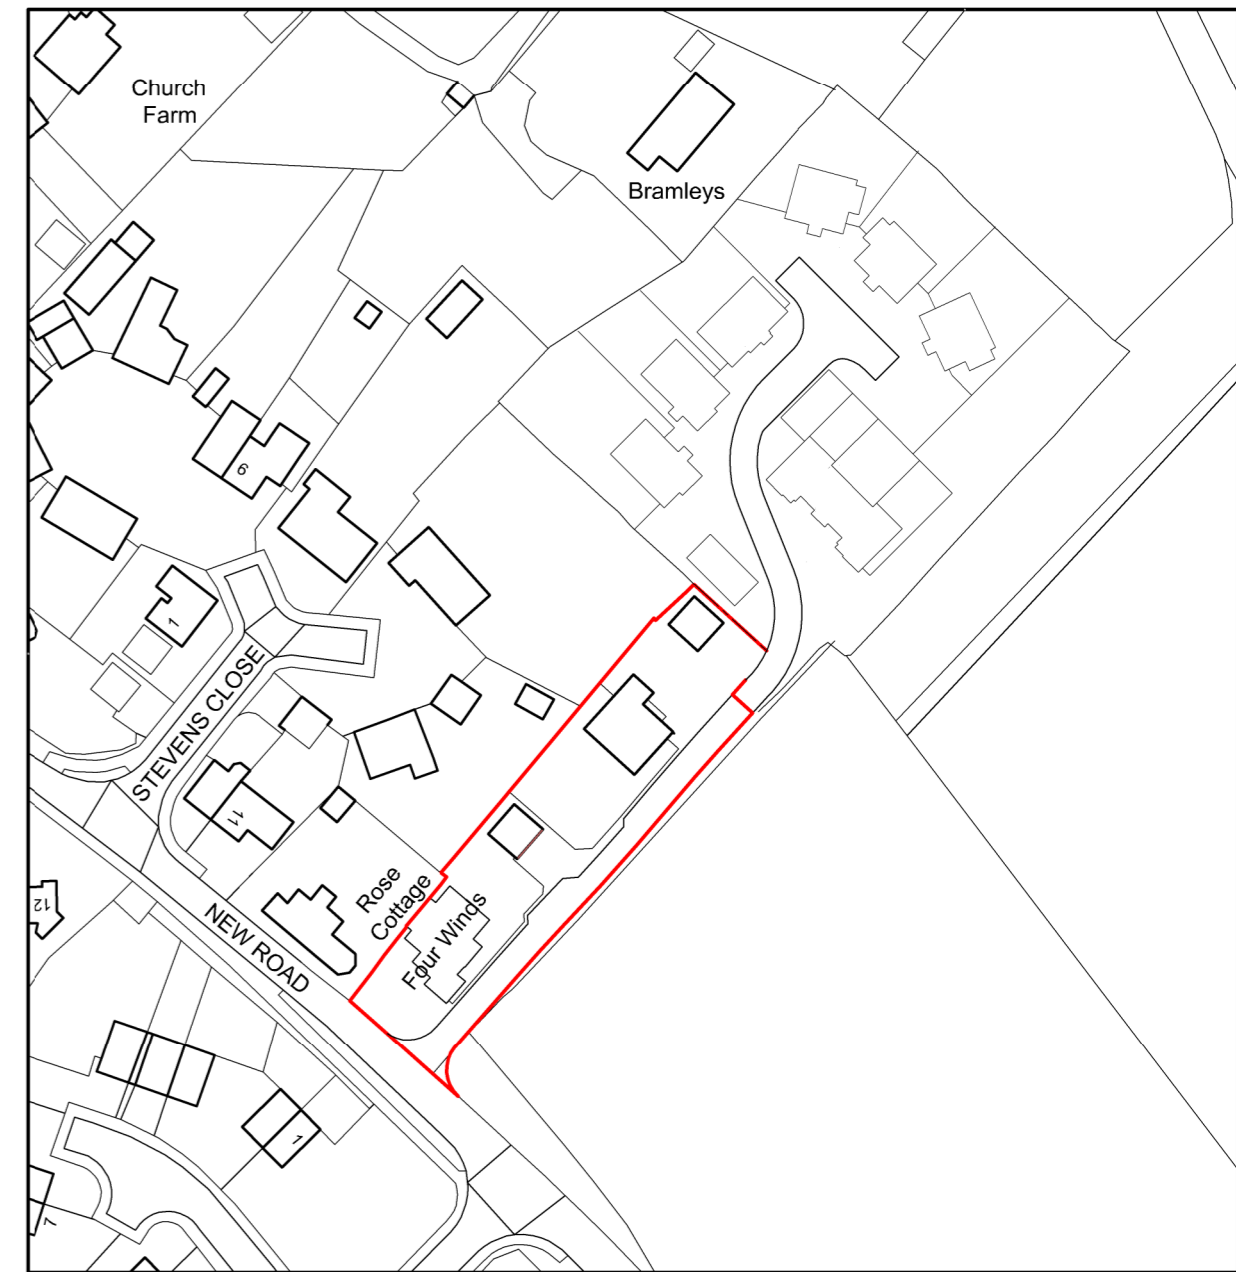

Site location plan scale 1:1250

Scale 1:1250

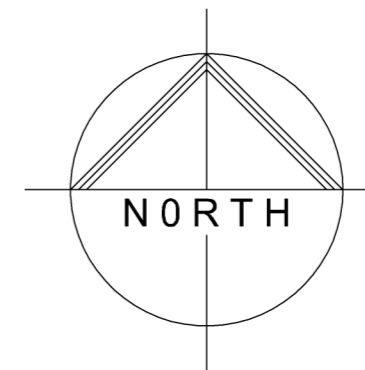

13.02.2025	Revision C:	updated to accord with final house types
18.04.2024	Revision B:	access road amended
20.10.2023	Revision A:	minor amendments

Project Address:
proposed new dwelling at:
 land rear of Fours Winds
 New Road, Egerton
 Ashford Kent TN27 9DT

Drawing Title:
proposed block plan
 site location plan

Scale: as stated @ A2 Date: October 2023

Drawing Number: **NR/675/BP-50** Revision: **C:**

Client **Lansdown Asset Management**

Nigel Bradbury Designs
 Office Suite B, Willow Walk Business Centre
 Starts Hill Road, Farnborough, Kent, BR6 7AA
 Telephone: 01689 852609
 e.mail: nigel@nigelbradburydesigns.co.uk

Drawing Status: Issued for planning Date: 16.10.2023
 © Copyright Nigel Bradbury Designs