


EXISTING


client
K.E. MONK & SON
Project
LAND AT BELL FARM,
HARRIETSHAM, KENT
Title
OAST CONVERSION -
EXISTING FLOOR PLANS
Drawn rev Scale date
DHA/7973/04 1:50 @ DEC.2013
A2

dha urban design
Landscape Architecture

Eclipse House, Eclipse Park, Sittingbourne Road
Maidstone, Kent, ME14 3EN
t: 01622 776226 f: 01622 776227
e: info@dhaplanning.co.uk w: www.dhaplanning.co.uk
No reproduction by any method of any part of this document
is permitted without the consent of the copyright holders.
Produced for Town and Country Planning purposes only.
O.S. Licence Number: AL 54535 X

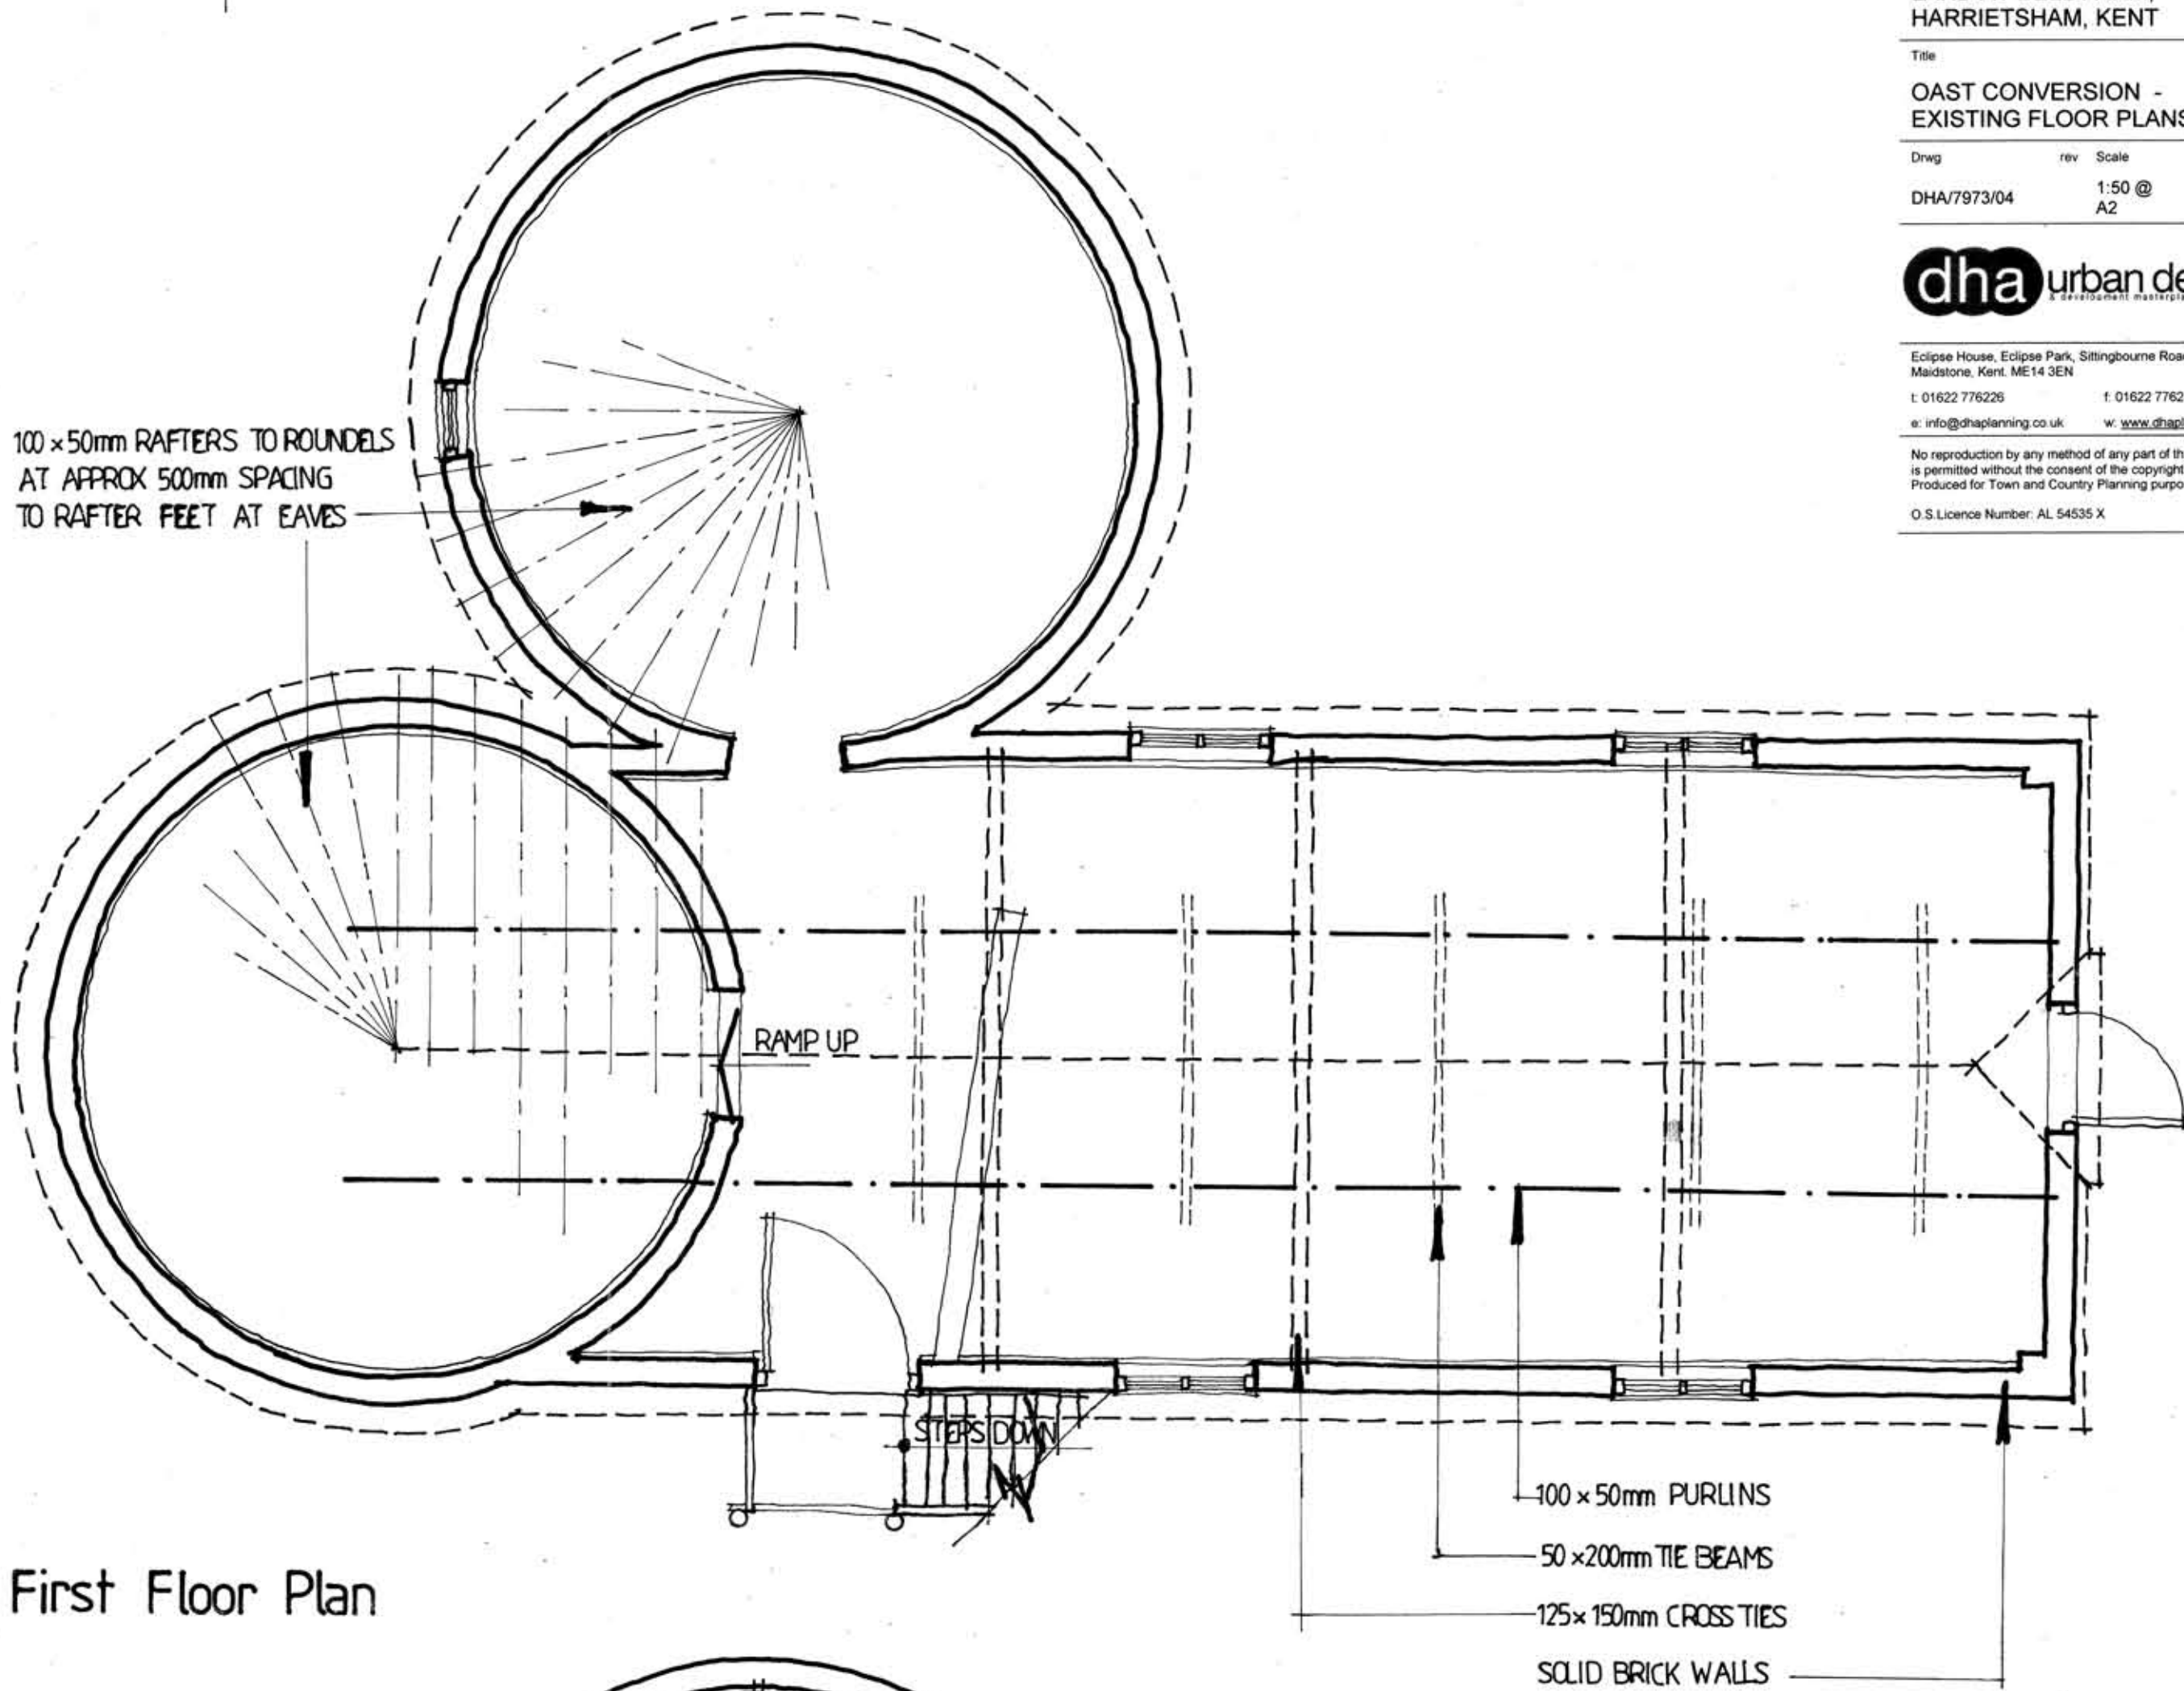

First Floor Plan

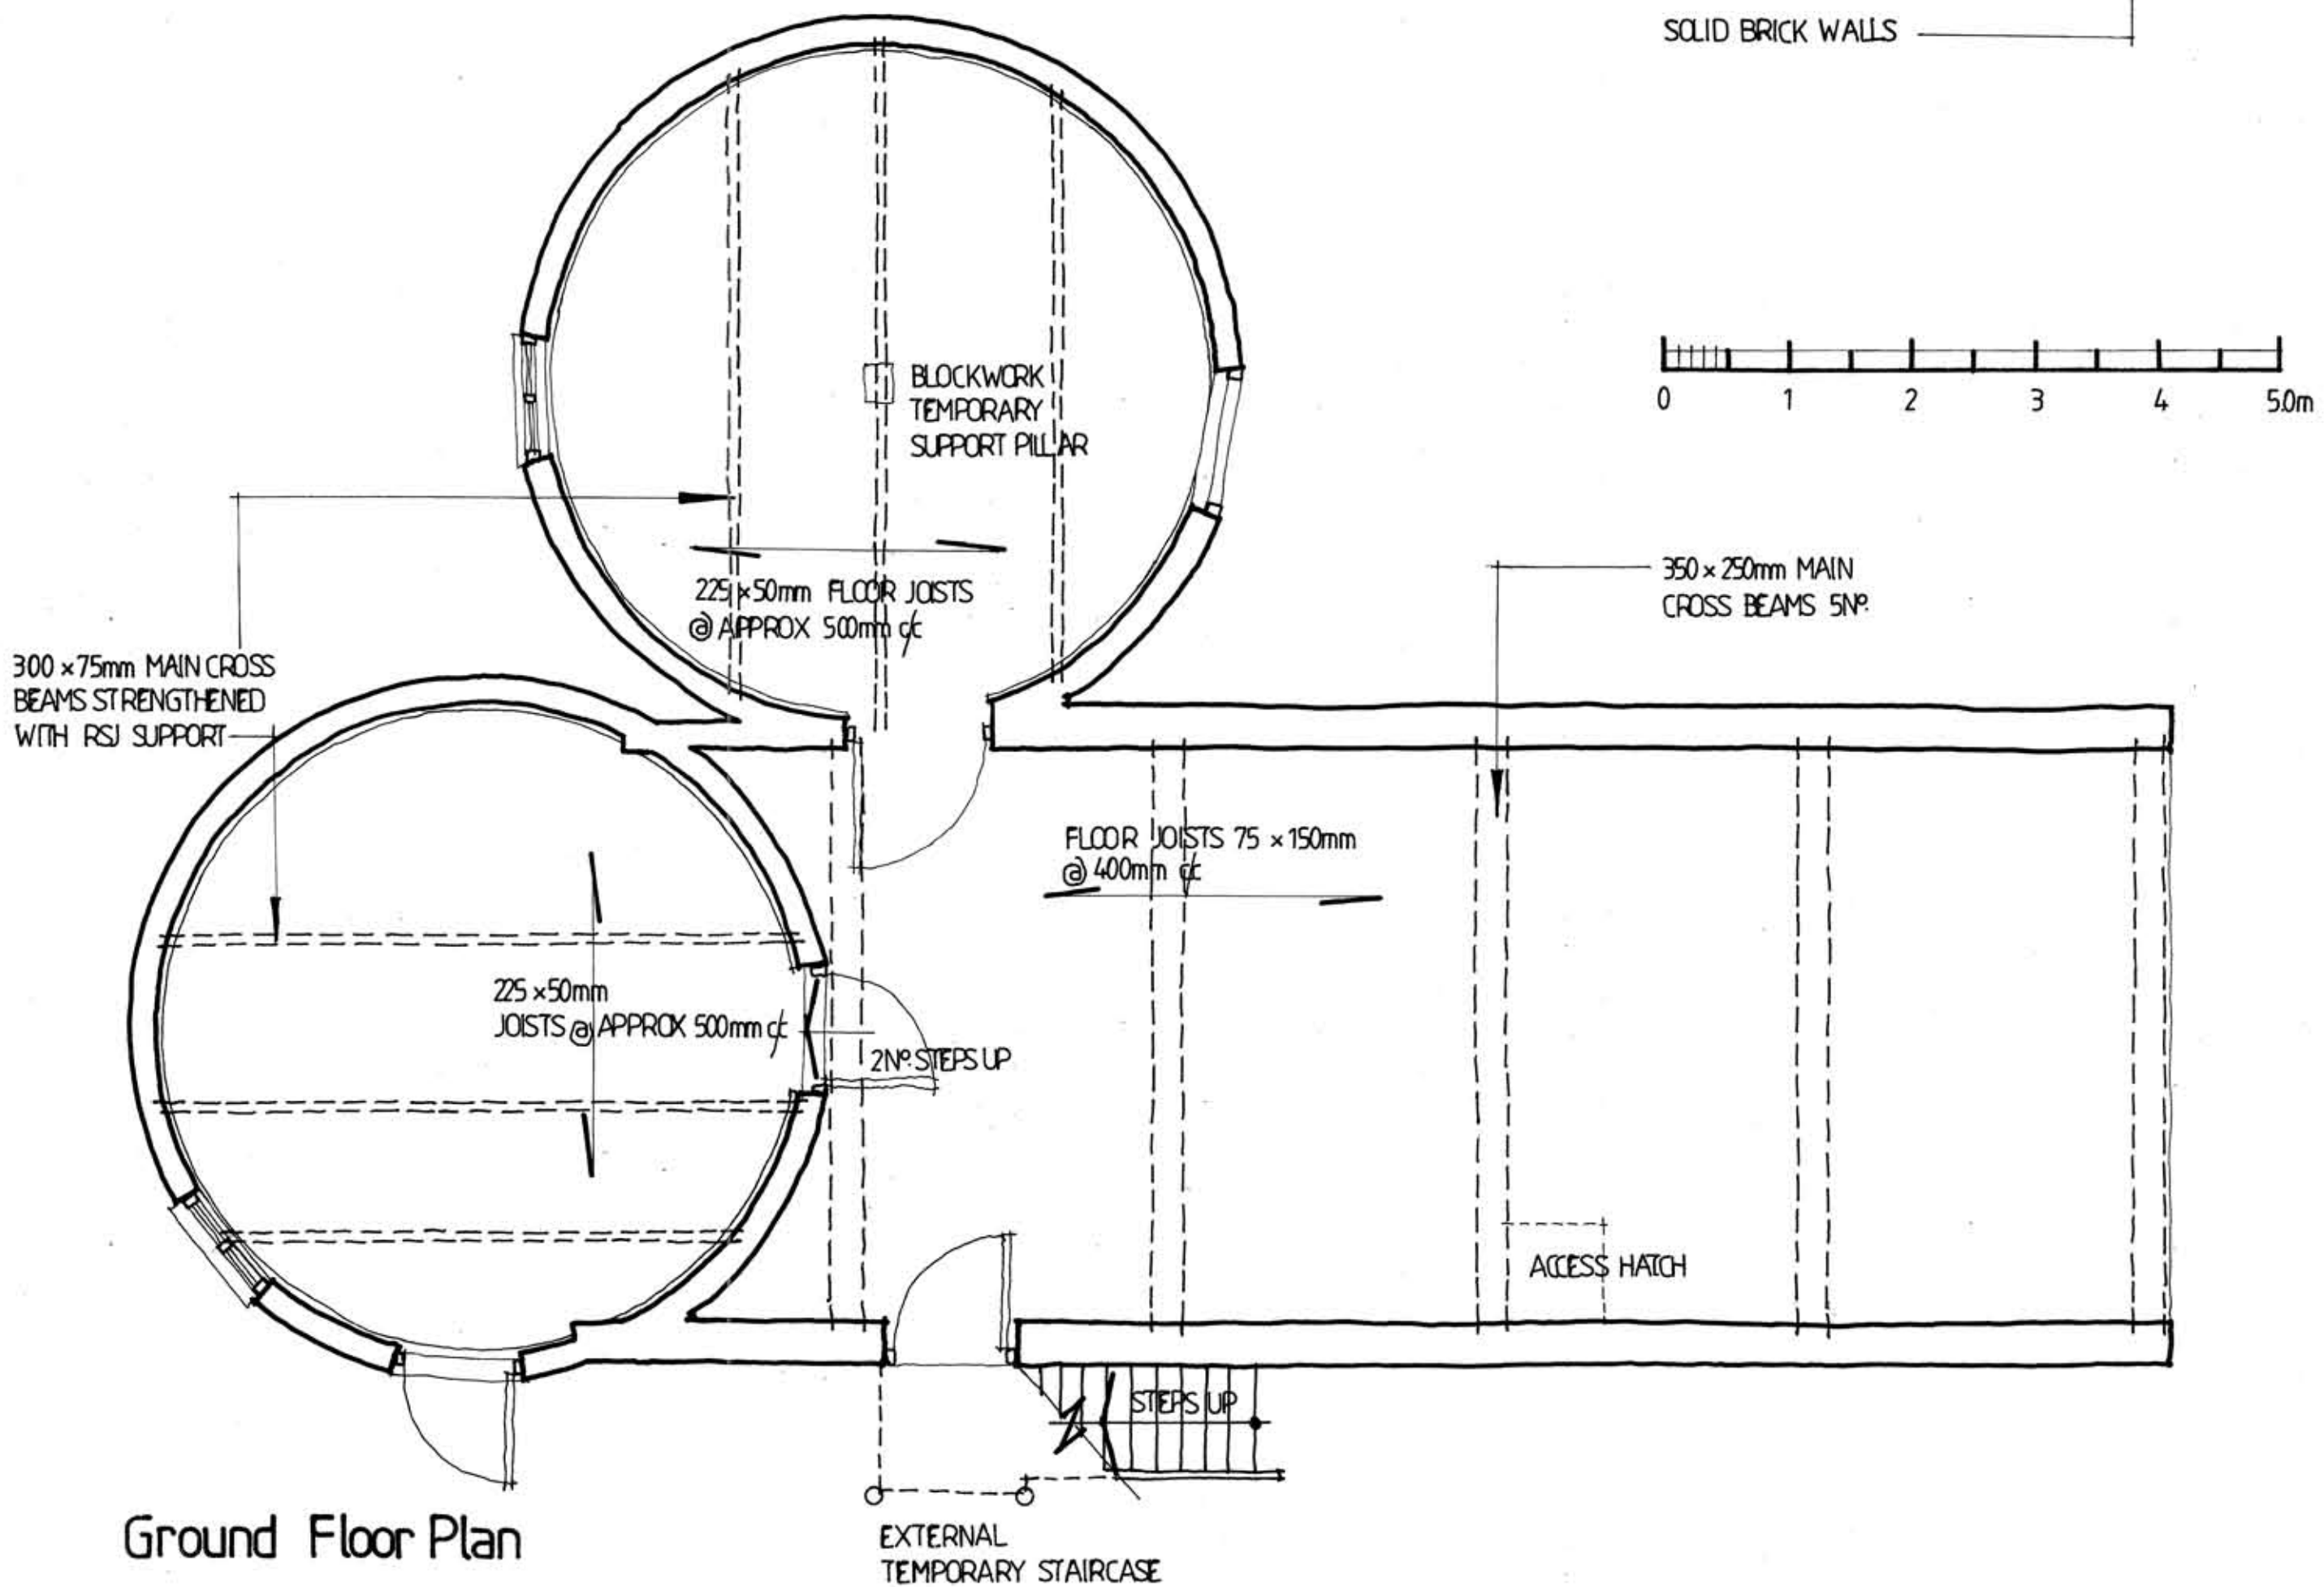

Ground Floor Plan