


1 SECTION
 LONG SECTION THROUGH UNIT SCALE 1:50

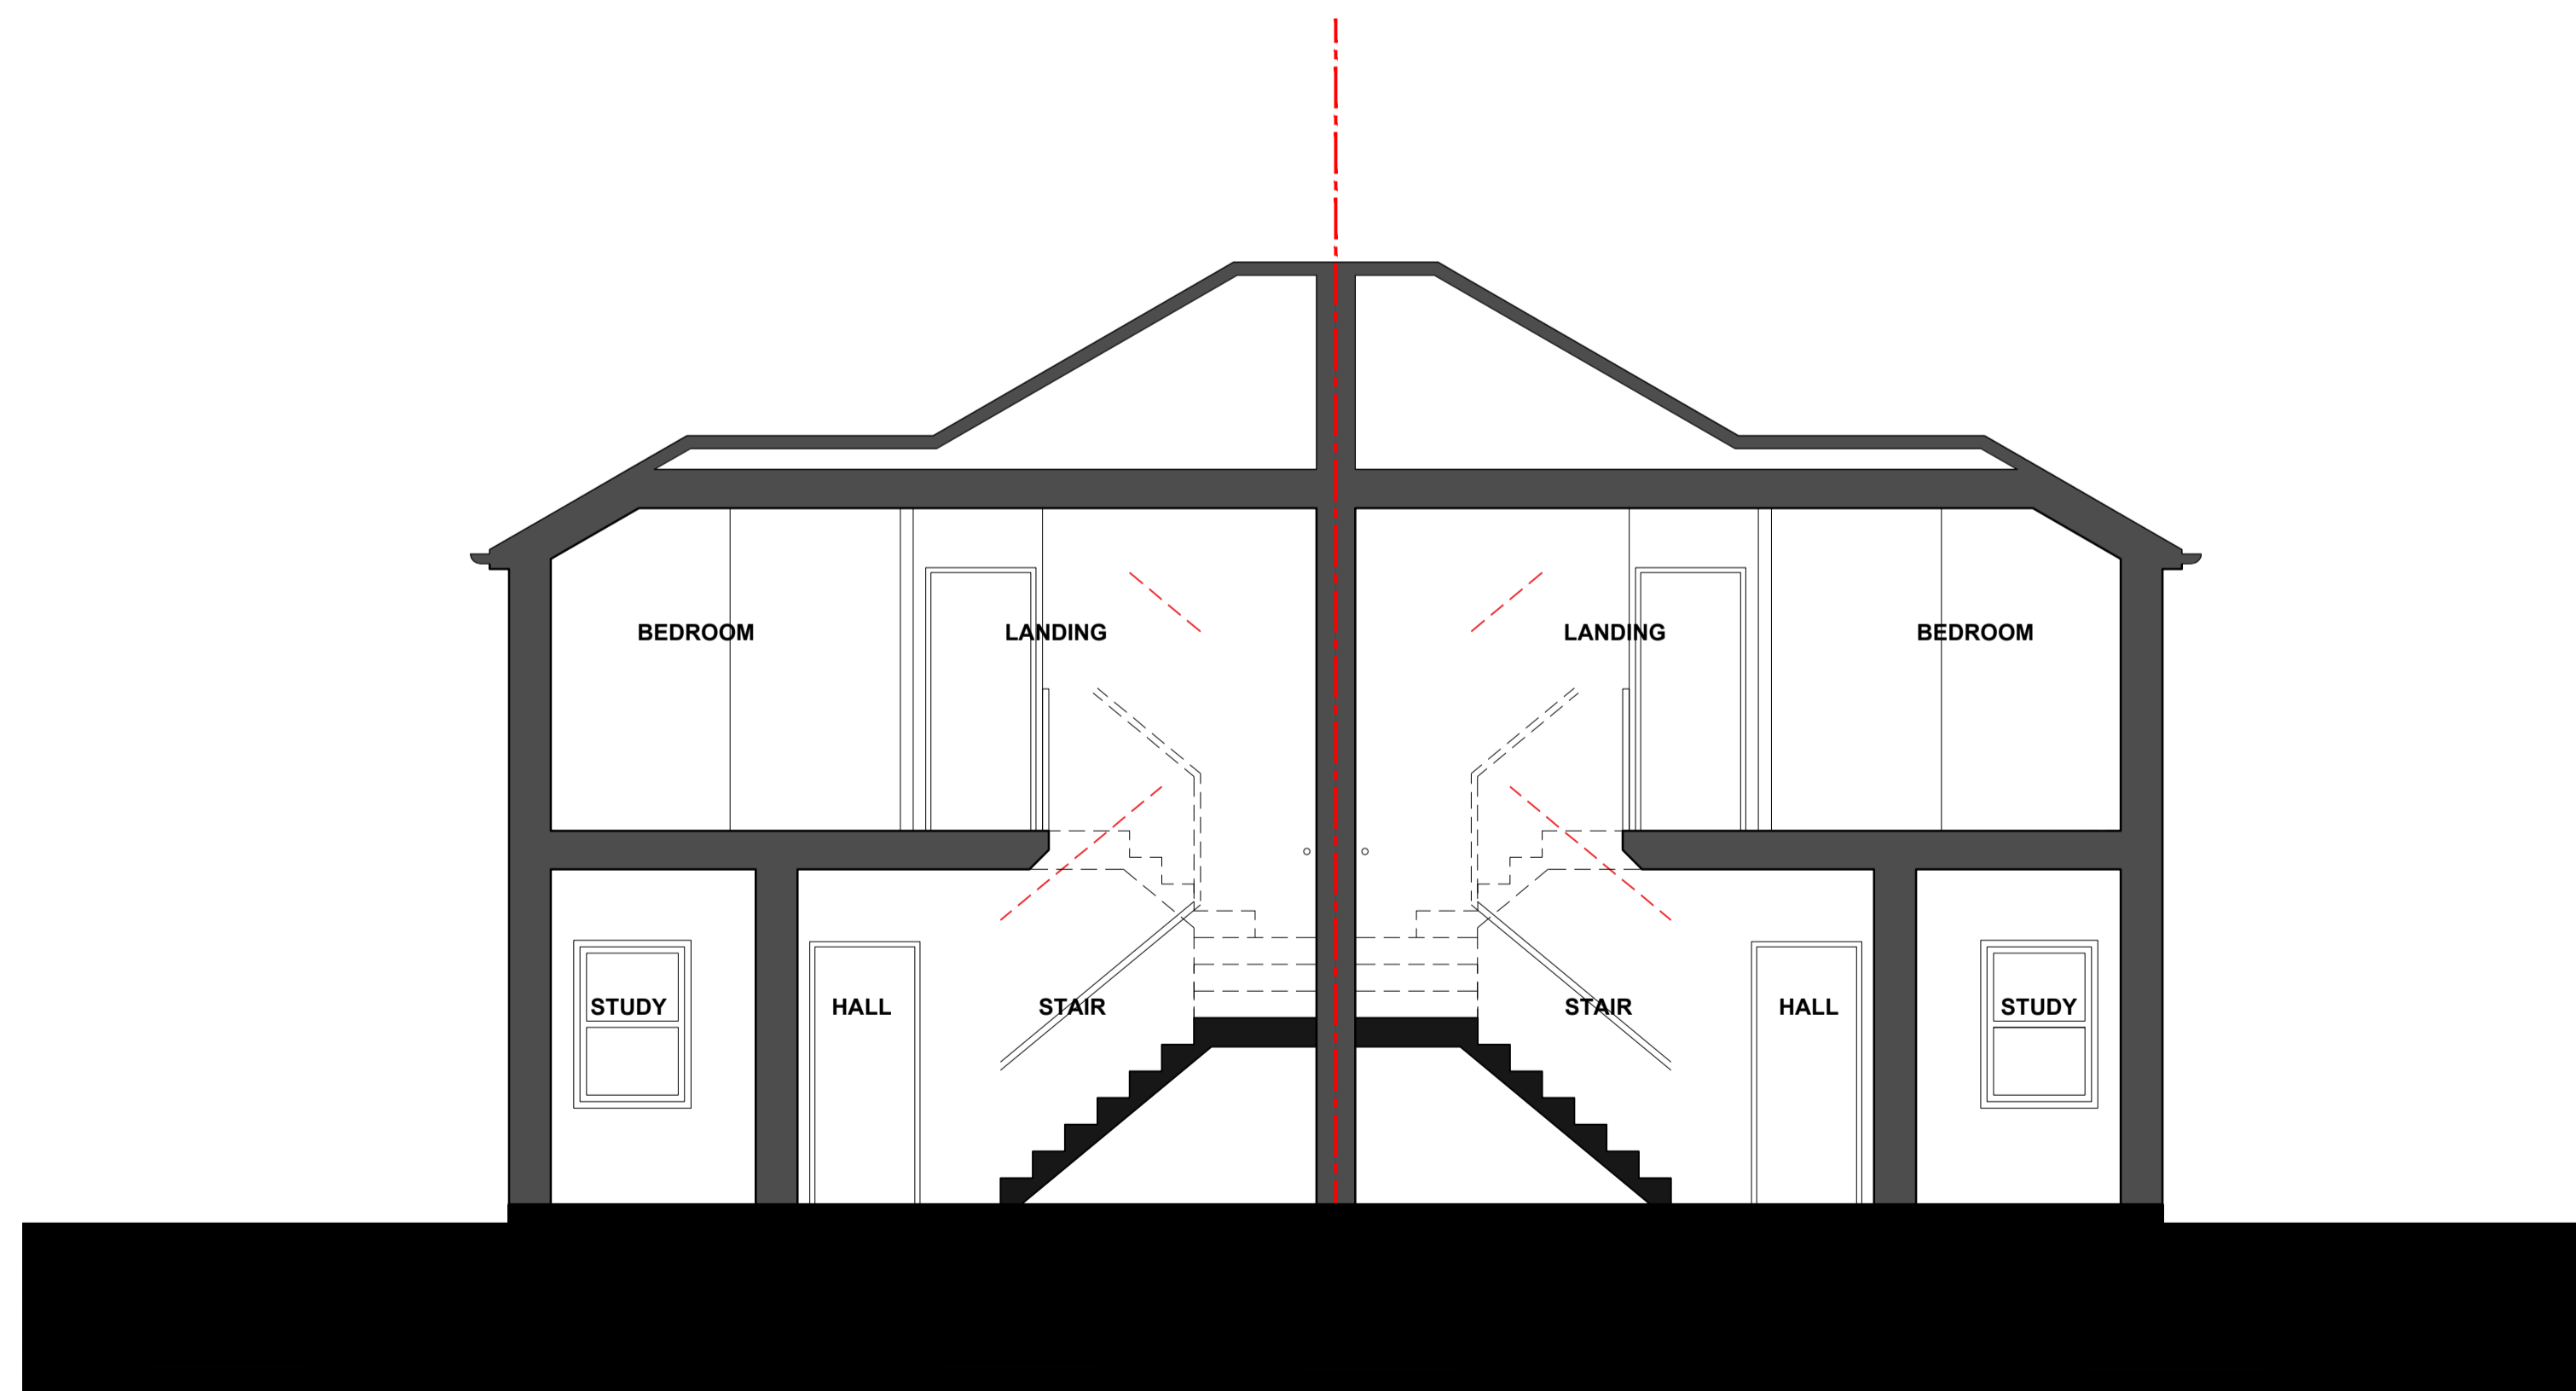

2 SECTION
 CROSS SECTION THROUGH BOTH UNITS SCALE 1:50

P2	Amendments in accordance with revised plans	JEP/IGF	11.01.2019
P1	Minor amendments. Issued for Planning	GF	19.10.2018
REV	DESCRIPTION	DR / CH	DATE
95 Dartford Road, Sevenoaks Kent, TN13 3TF			
Proposed Sections			
Scale @ A1			1:50
Created			SEPT 2018
Drawn By			GF
Checked By			PMcP
Purpose of Issue			PRELIMINARY

OPEN architecture

Architecture
 Building Surveying
 Project Management
 Interior Design

Anton House
 South Park
 Sevenoaks / Kent / TN13 1EB

www.openarc.co.uk
 T +44 01732 779580
 F +44 01732 741316