

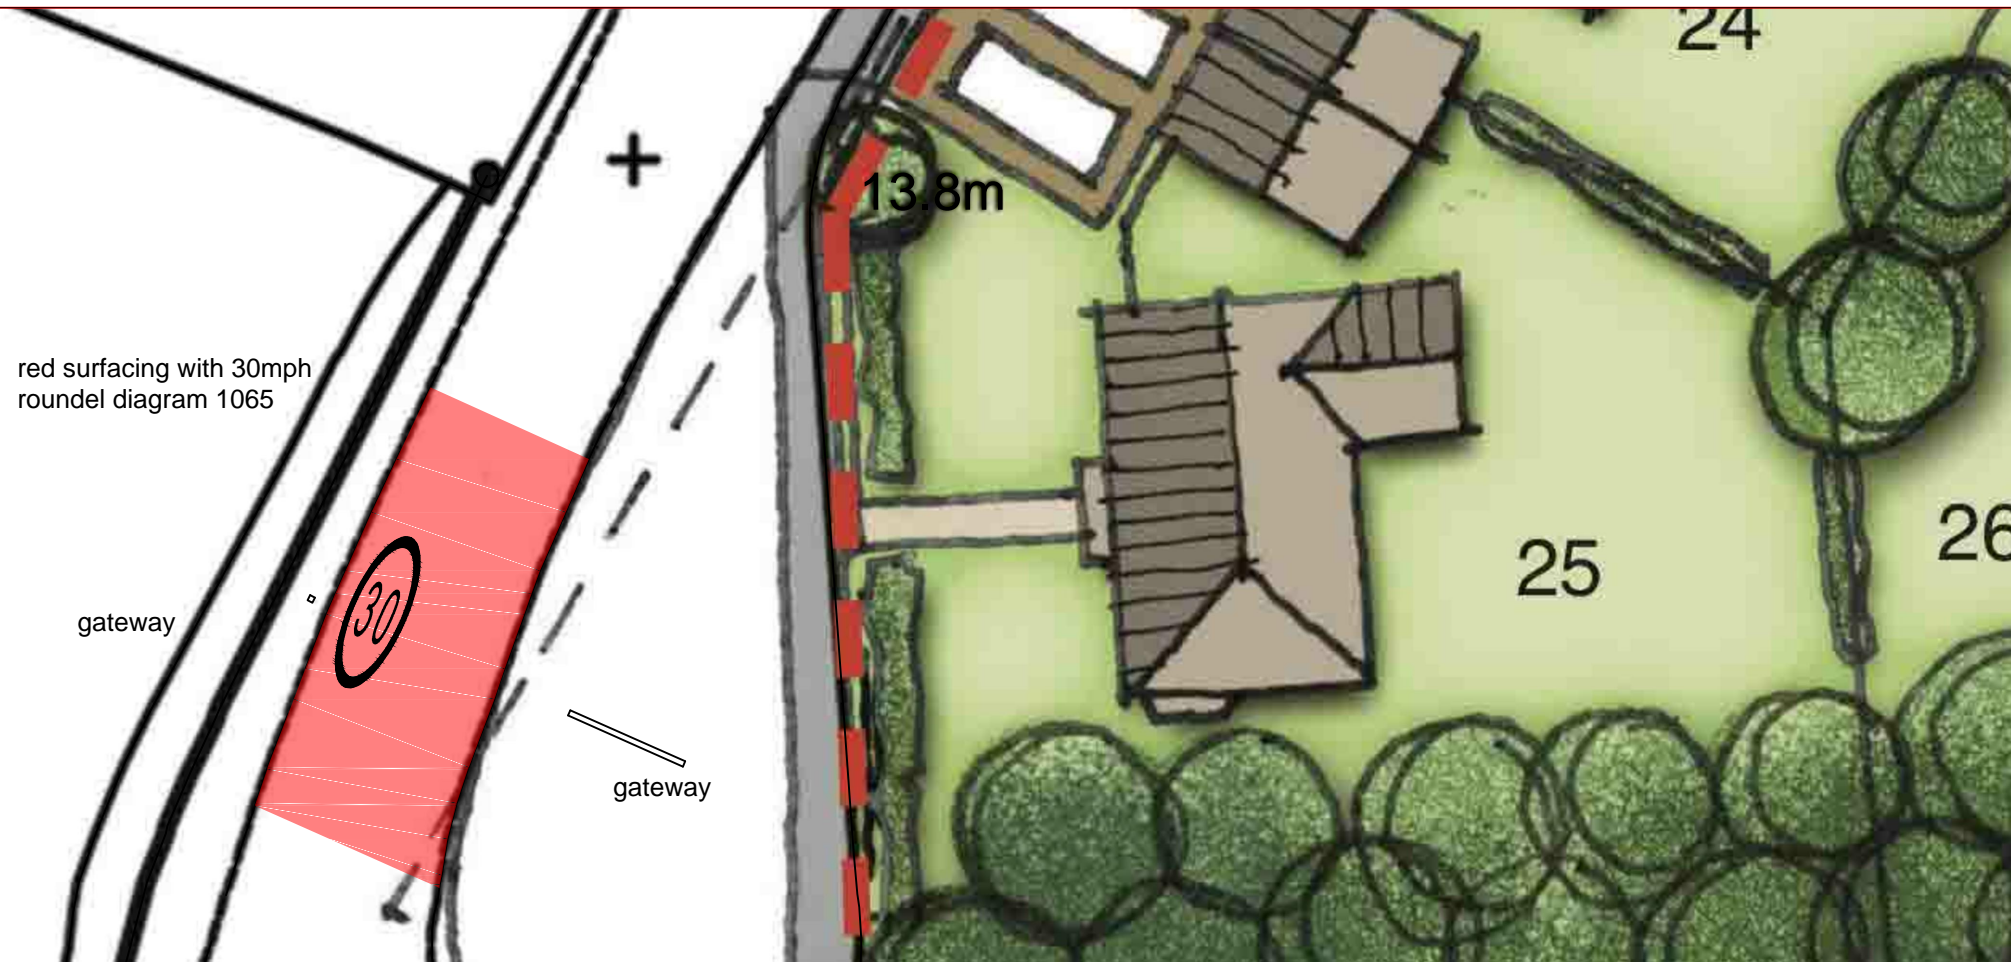



Notes:
 Please report all discrepancies, errors and omissions.
 Verify all dimensions on site before commencing any work on site or preparing shop drawings.
 All materials, components and workmanship are to comply with the relevant British Standards, Codes of Practice, and appropriate manufacturers recommendations that from time to time shall apply.
 For all specialist work, see relevant drawings.
 This drawing and design are copyright of RMB Consultants (Civil Engineering) Ltd.
 When this document is provided in electronic file format it is intended as a guide only and the recipient is to verify all dimensions and details with the Architects. If this is not acceptable, the files must be returned unused together with a written communication declining acceptance of this condition.

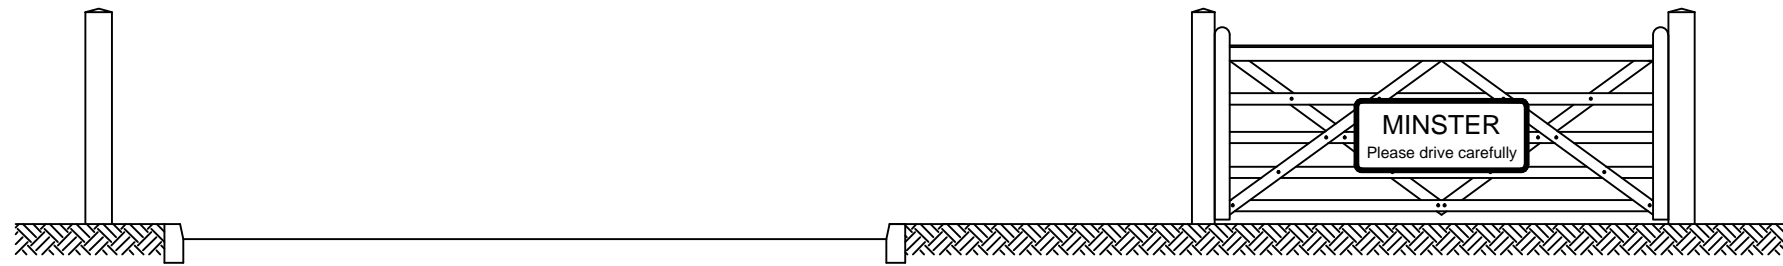

Gateway Location

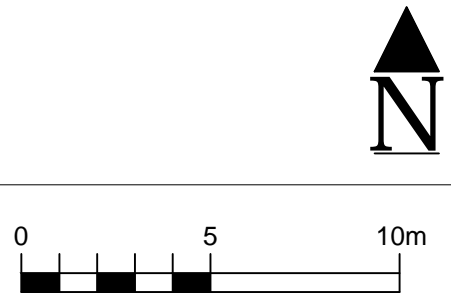

Rev A. 30mph speed limit moved further south. May 2017.

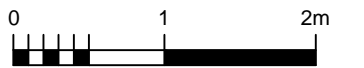

Gateway

Scocles Road Gateway
 Land at Scocles Road, Minster on Sea, Sheerness, ME12 3SN

client The Parker Family		project Land at Scocles Road Minster on Sea Sheerness ME12 3SN		drawing Scocles Road Gateway	
scale 1:200 & 1:50 @ A3		drawing no. 619/203A		date August 2016	
				drawn by RB	

