




SOUTH FACING ELEVATION (facing Sunnyside Road) @ 1:100 @A1

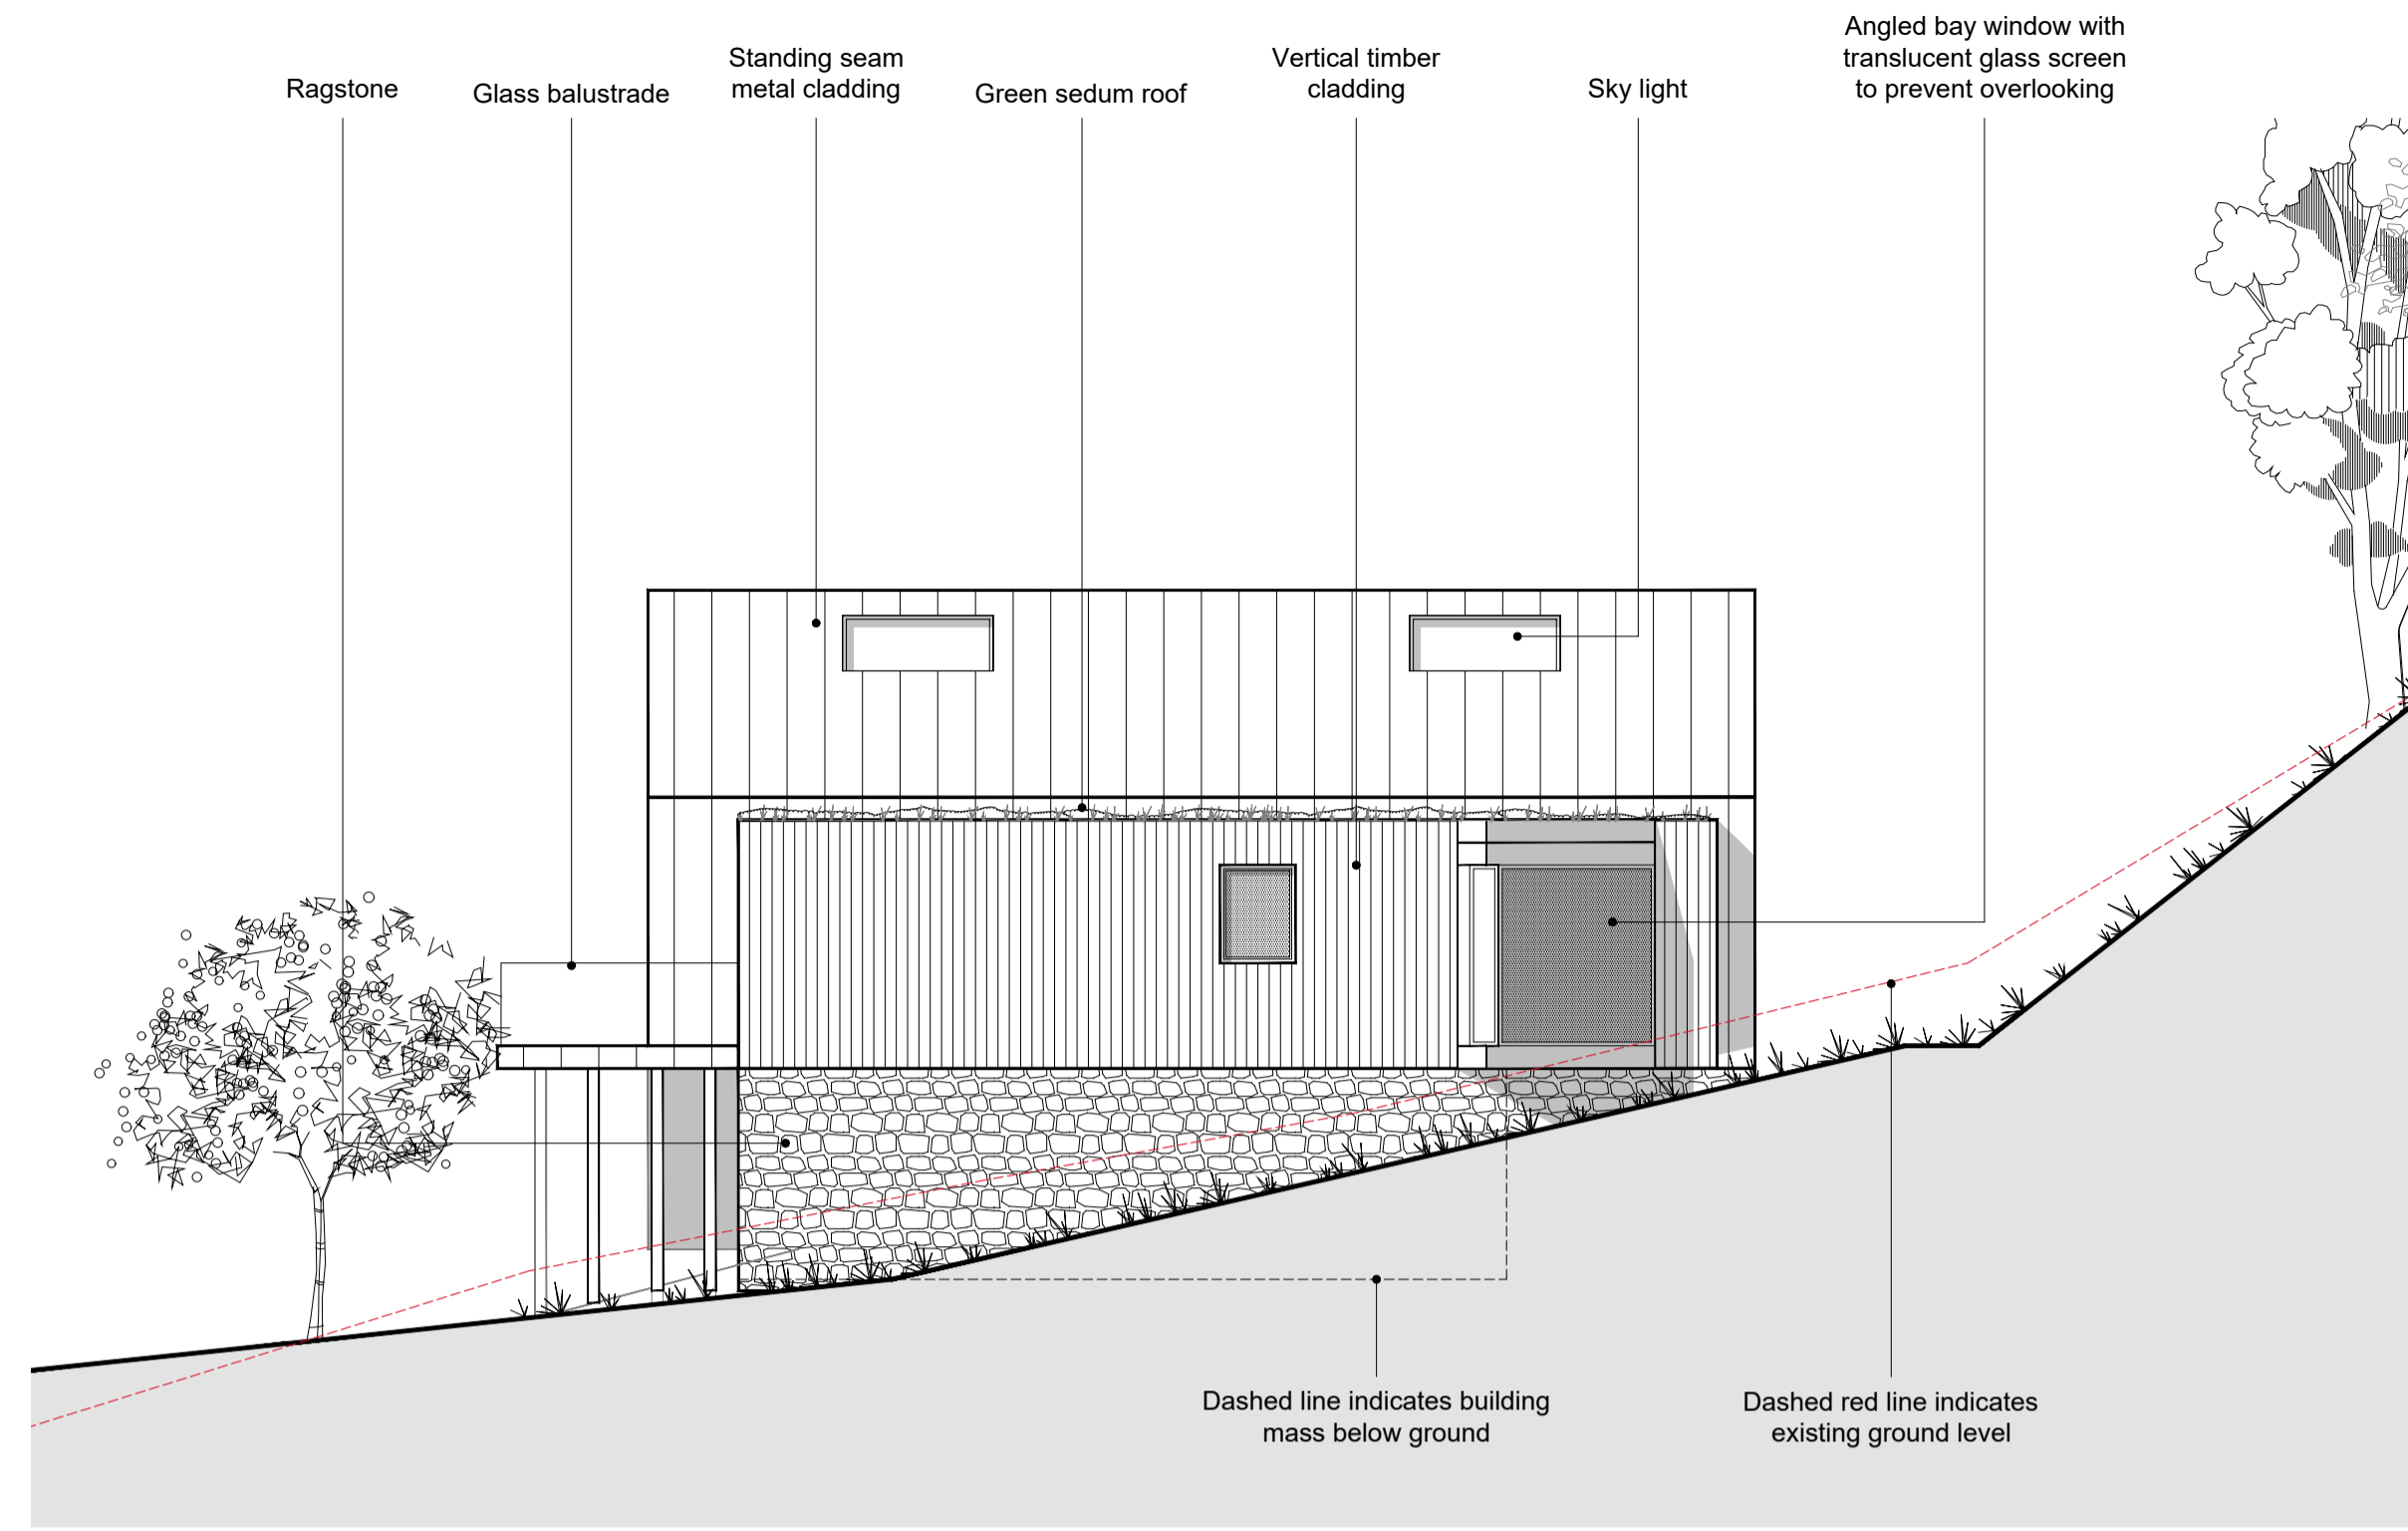


EAST FACING ELEVATION (facing Plot 3) @ 1:100 @A1

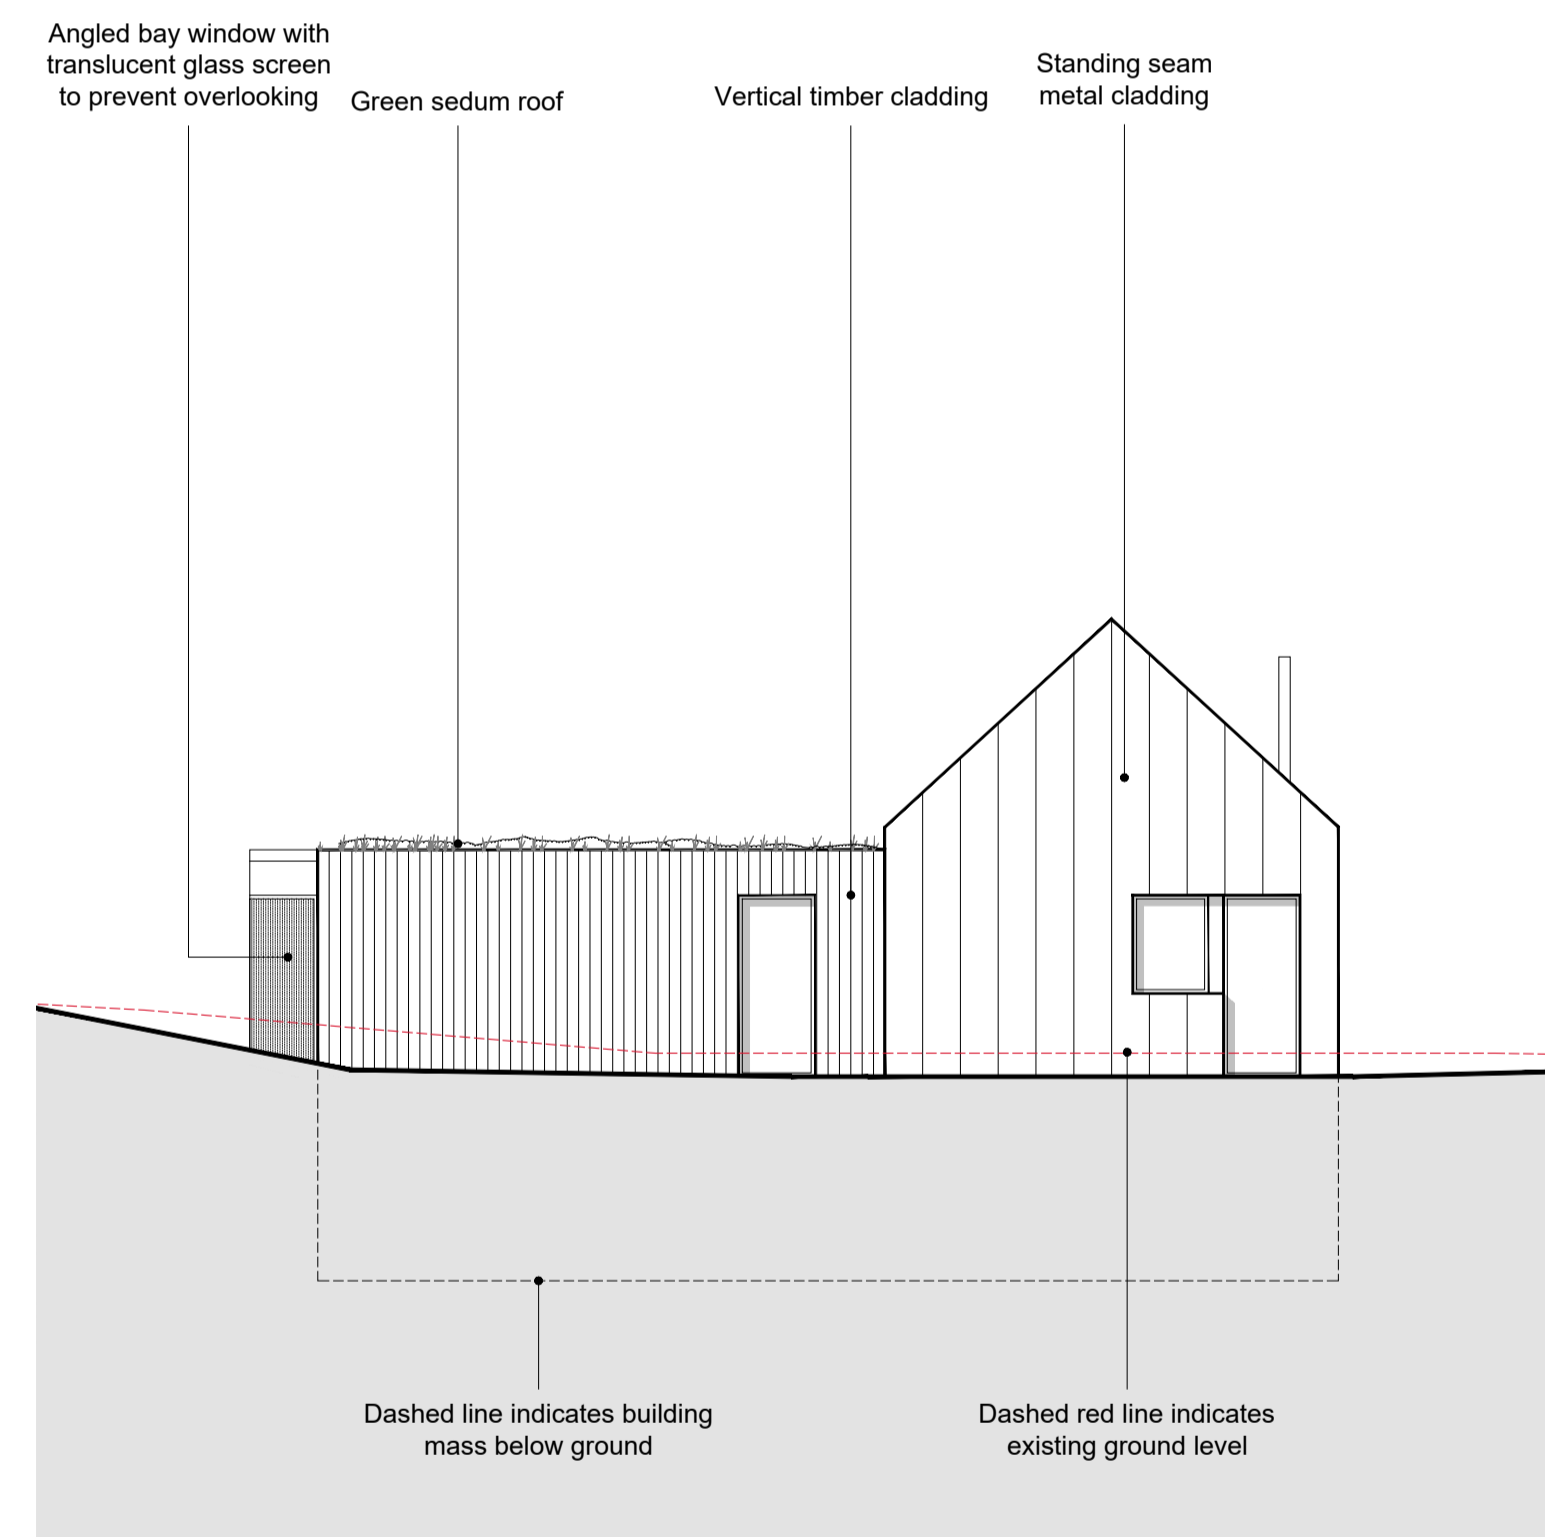

NORTH FACING ELEVATION (facing the slope) @ 1:100 @A1

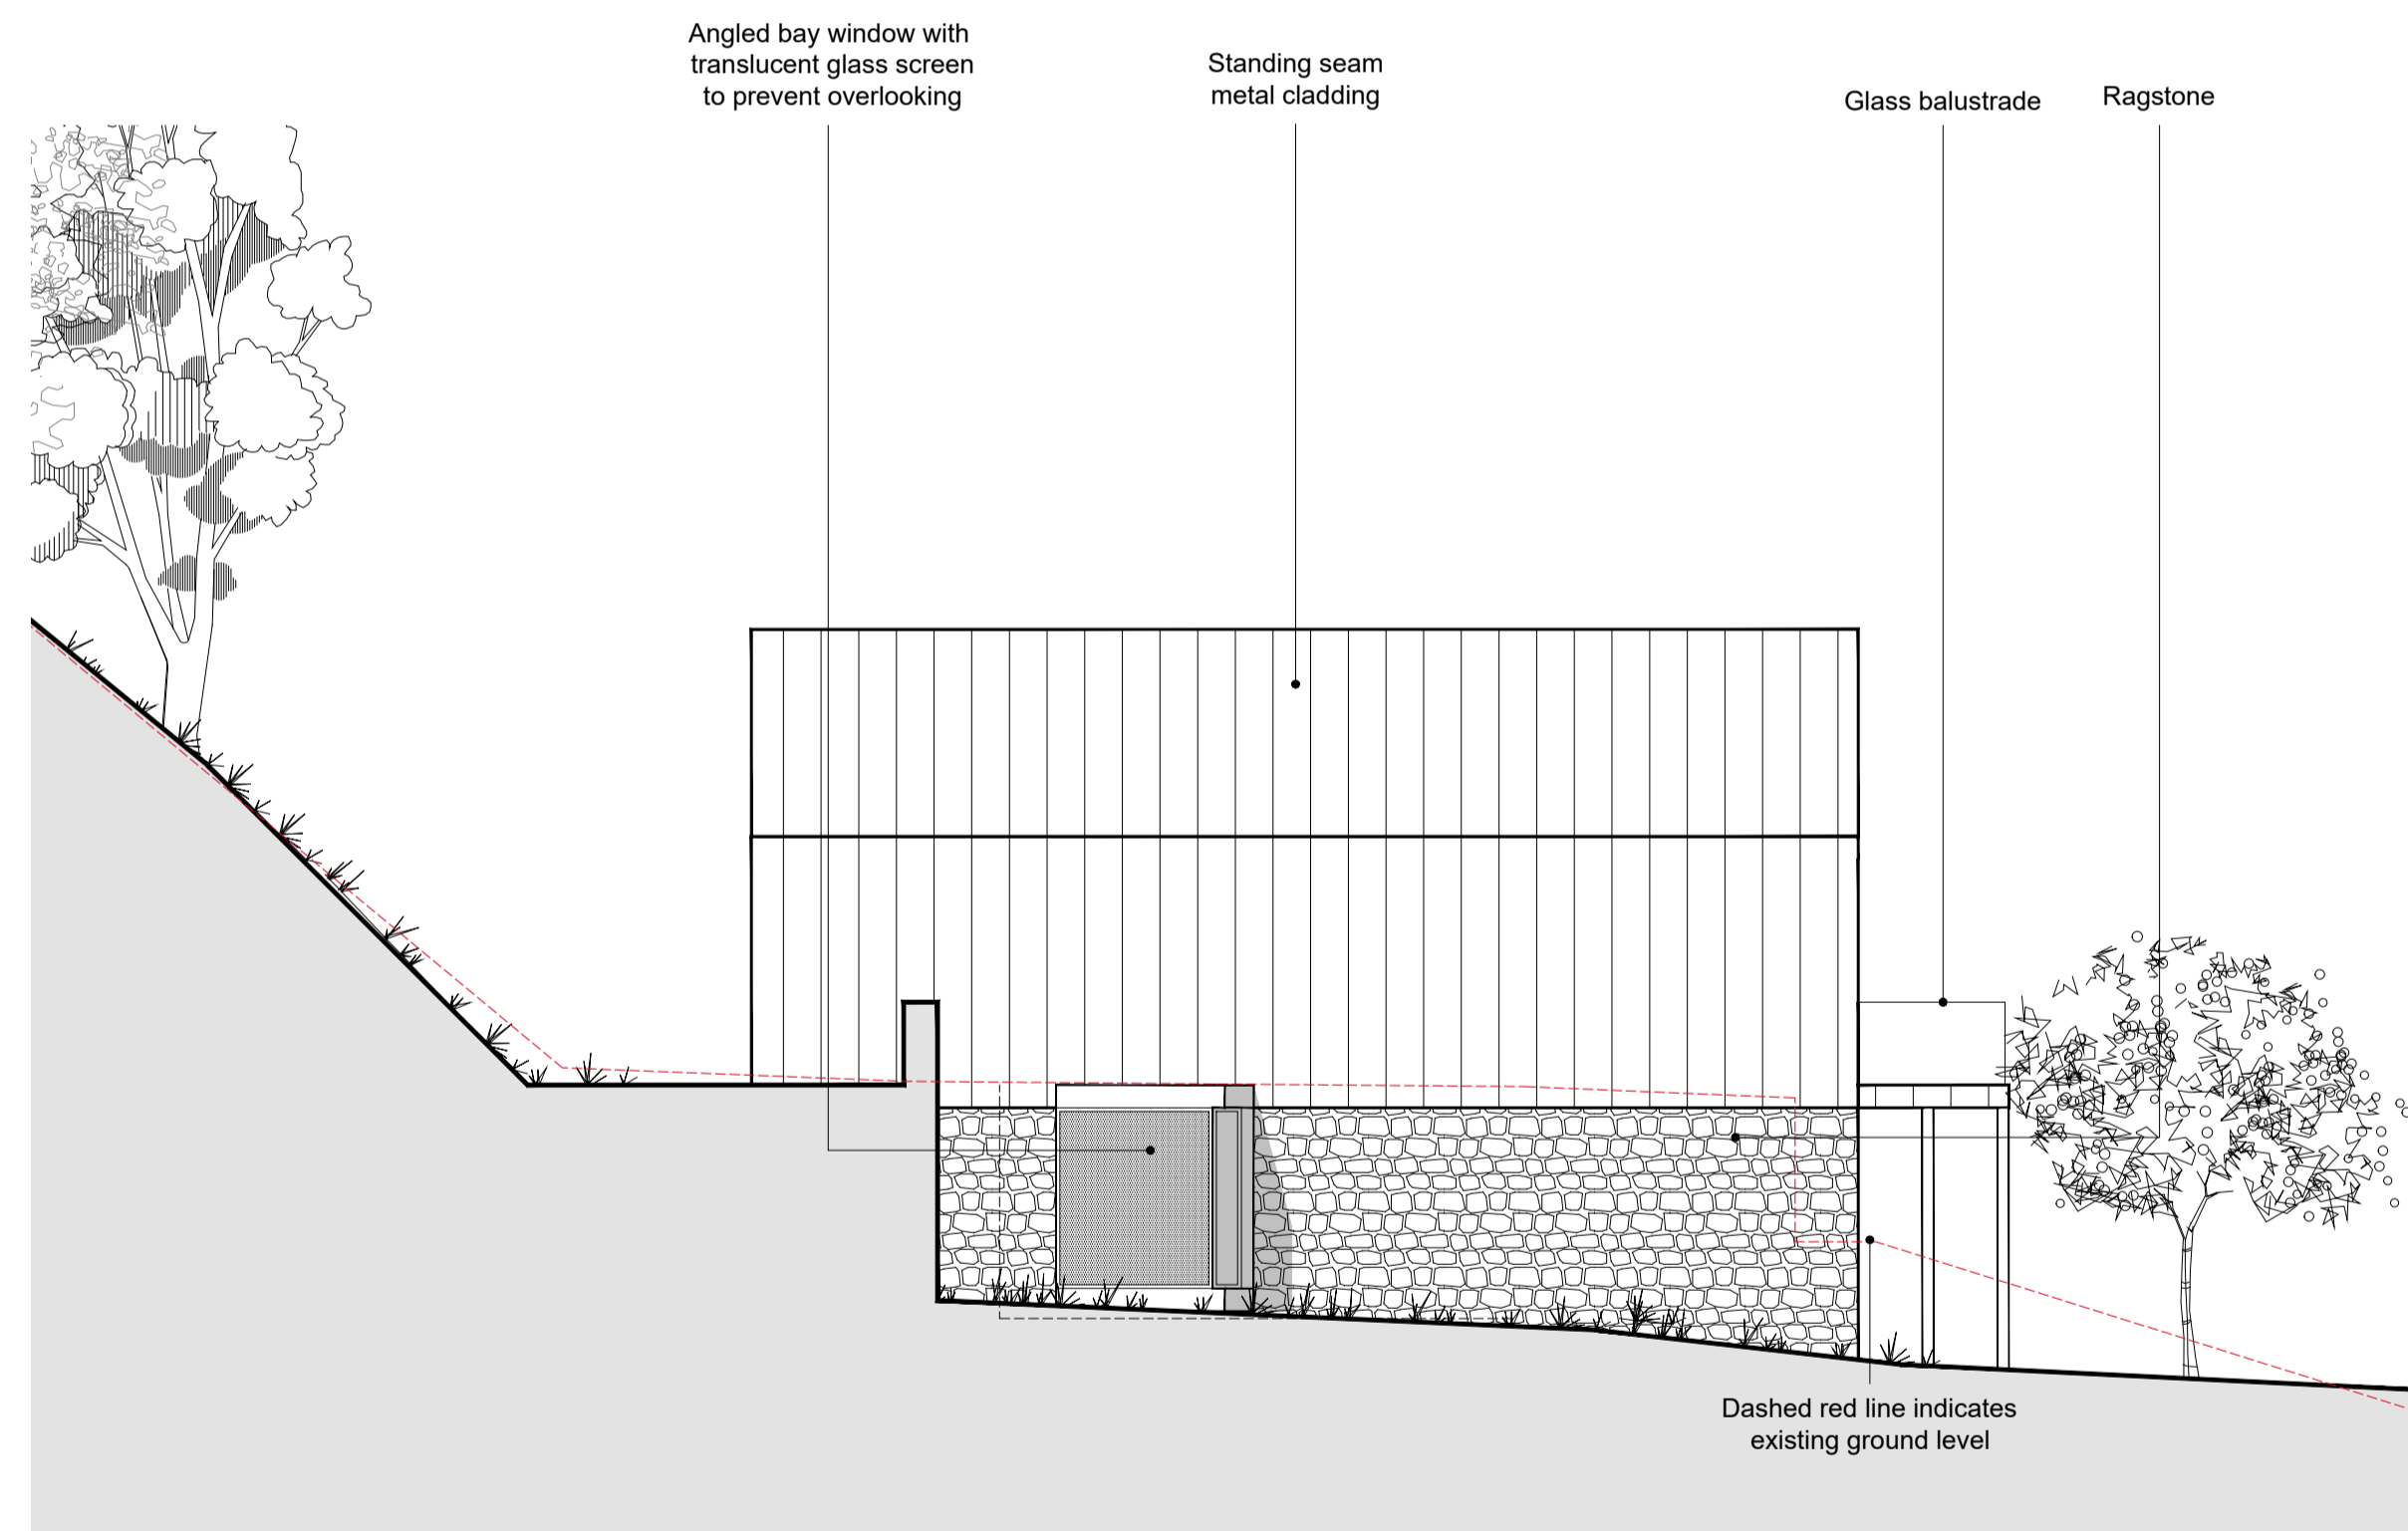

WEST FACING ELEVATION (facing Plot 1) @ 1:100 @A1

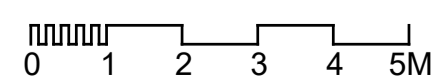

**PLANNING**

**Hollaway**

London | 116 Acton Street | London | WC1X 9NG  
 T +44 (0) 20 7094 2423 | E london@hollawaystudio.co.uk | www.hollawaystudio.co.uk

Project | HILLBORO AND ADJOINING LAND  
 SUNNYSIDE ROAD, SANDGATE, CT20 3DR

Client | COASTPRO LTD

Title | PLOT 2: ELEVATIONS

Status | PLANNING

Scale @A1 | 1:100 Date | SEPT 2021 Drawn | AA Chk'd | TG

Project Number | Drawing Number | Revision  
 18.070 | 110 | P1

P1 PLANNING SUBMISSION

AA 18.11.21