




SOUTH FACING ELEVATION (facing Sunnyside Road) @ 1:100 @A1

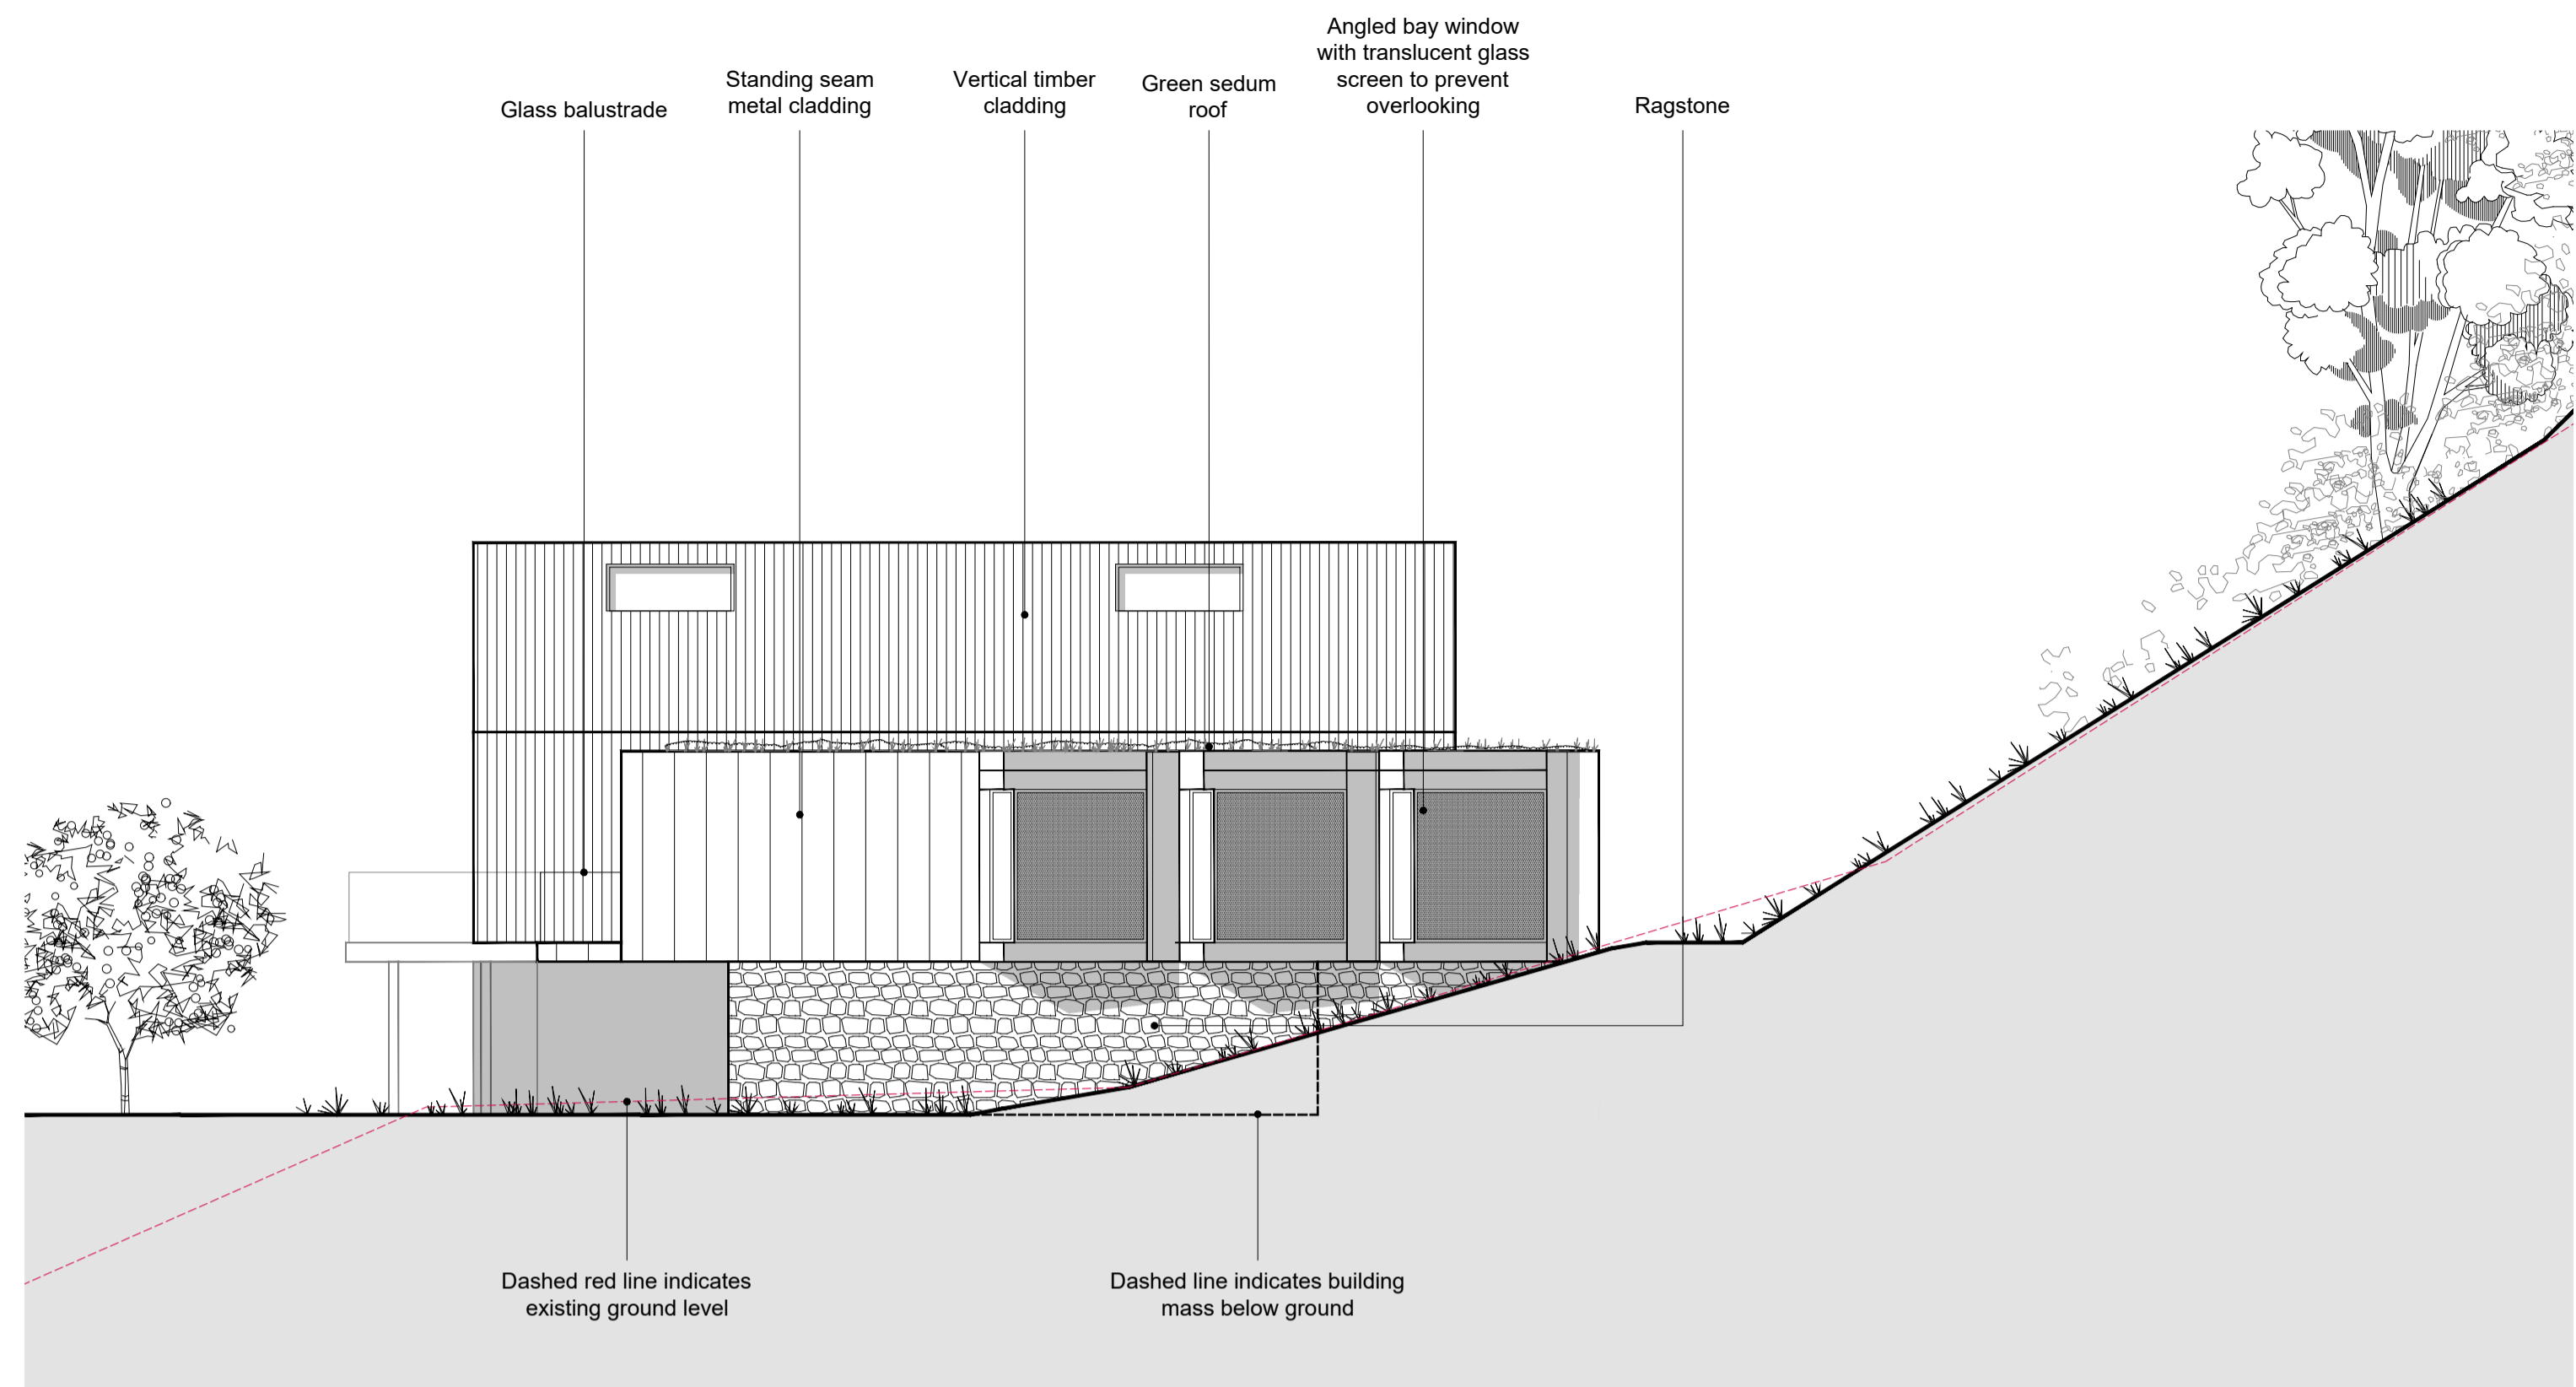


EAST FACING ELEVATION (facing Plot 4) @ 1:100 @A1

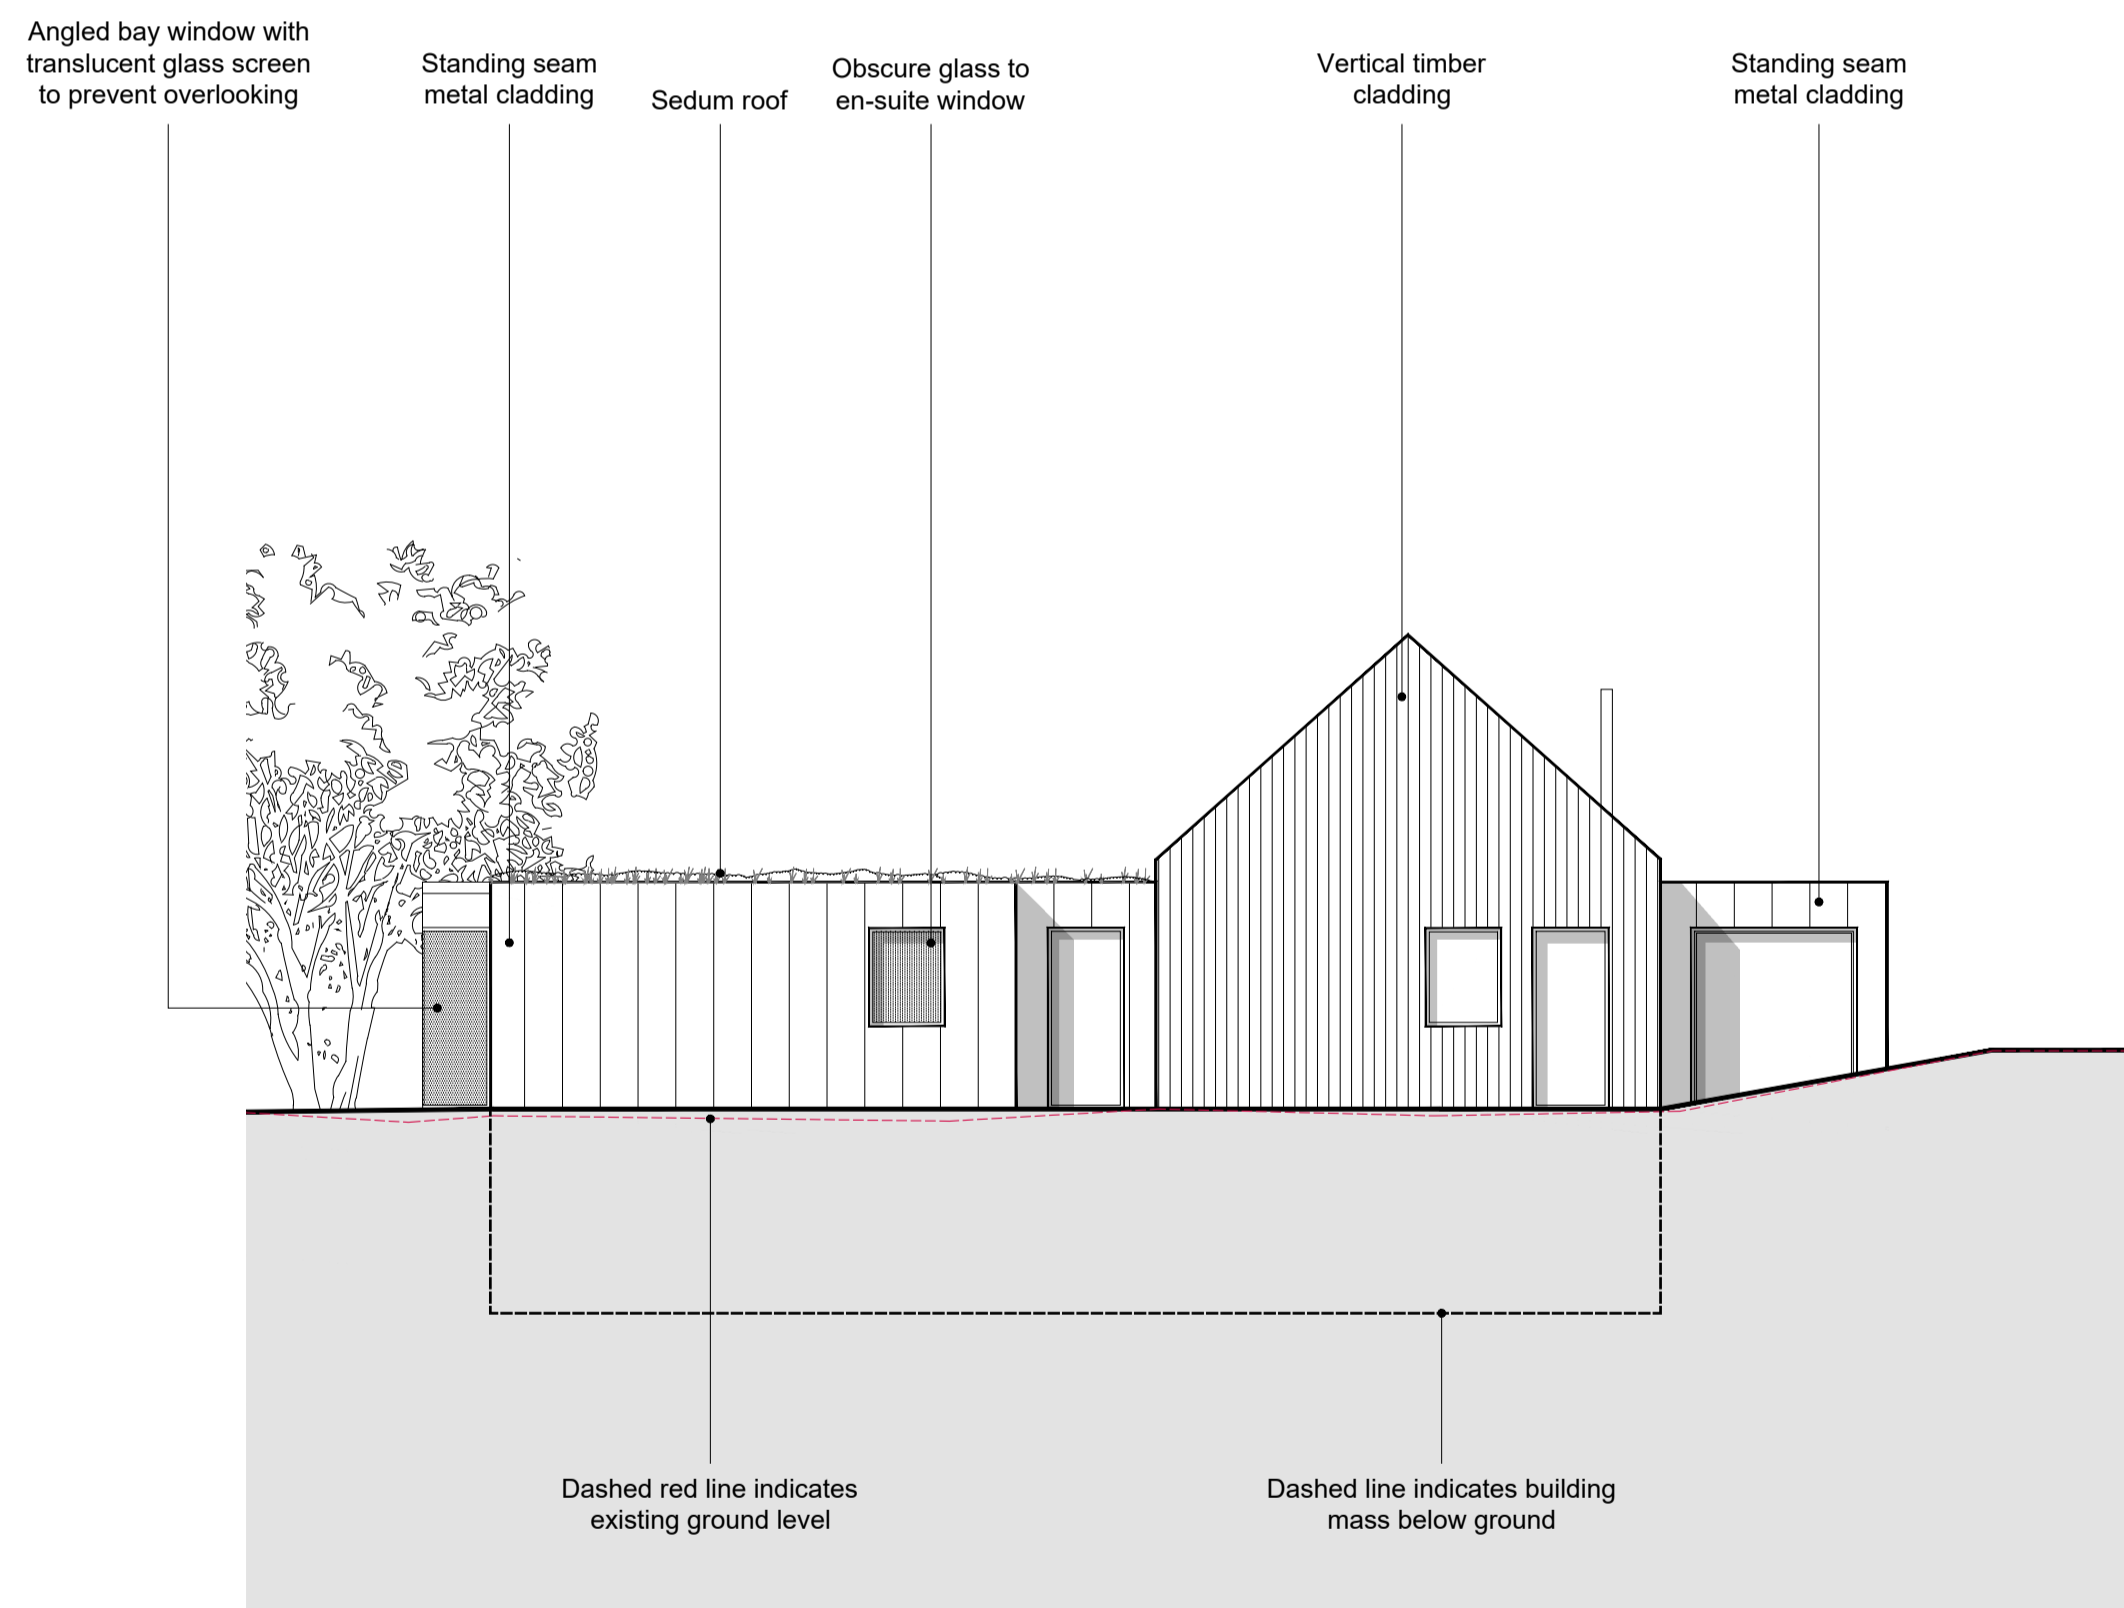

NORTH FACING ELEVATION (facing the slope) @ 1:100 @A1

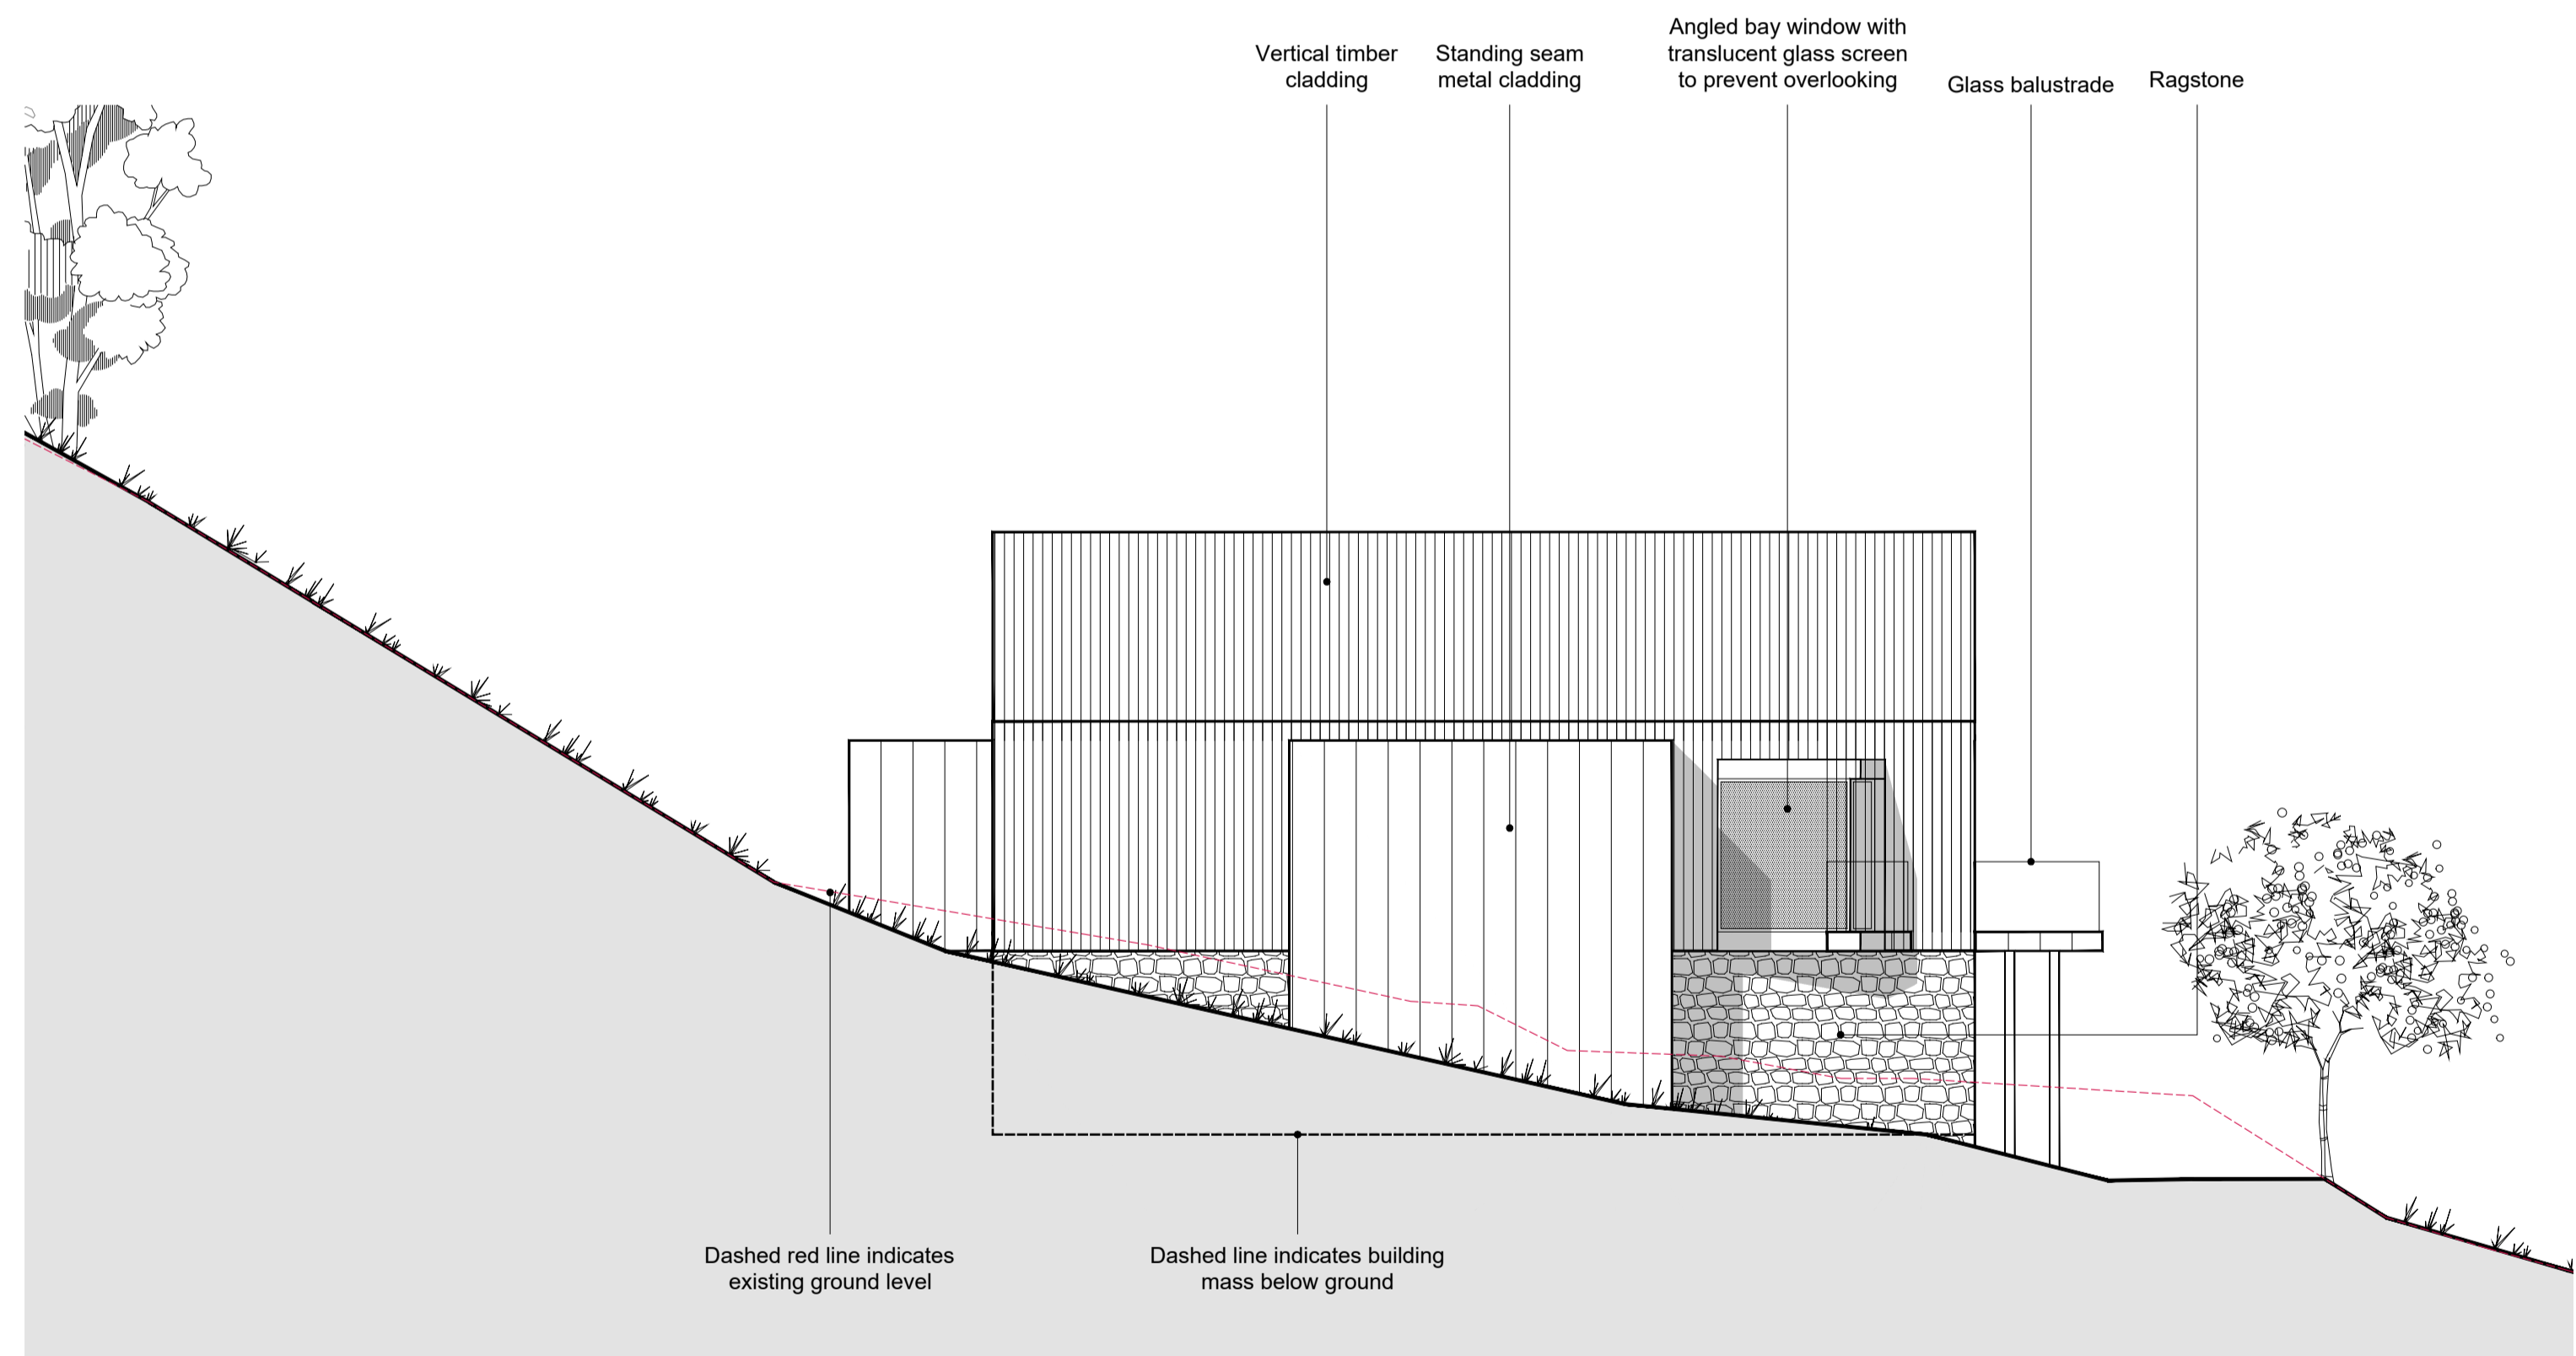

WEST FACING ELEVATION (facing Plot 2) @ 1:100 @A1

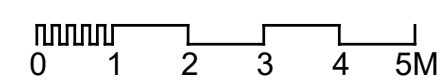

PLANNING

Hollaway

London | 15a Acton Street | London | WC1X 9ND
 T +44 (0) 20 7094 2423 | E london@hollawaystudio.co.uk | www.hollawaystudio.co.uk

Project | HILLBORO AND ADJOINING LAND
 SUNNYSIDE ROAD, SANDGATE, CT20 3DR

Client | COASTPRO LTD

Title | PLOT 3 - ELEVATION

Status | PLANNING

Scale @A1 | 1:100 Date | SEP 2021 Drawn | AA Chk'd | TG

Project Number | 18.070 Drawing Number | 113 Revision | P1

P1 PLANNING SUBMISSION

AA 18.11.21