




SOUTH FACING ELEVATION (facing Sunnyside Road) @ 1:100 @A1

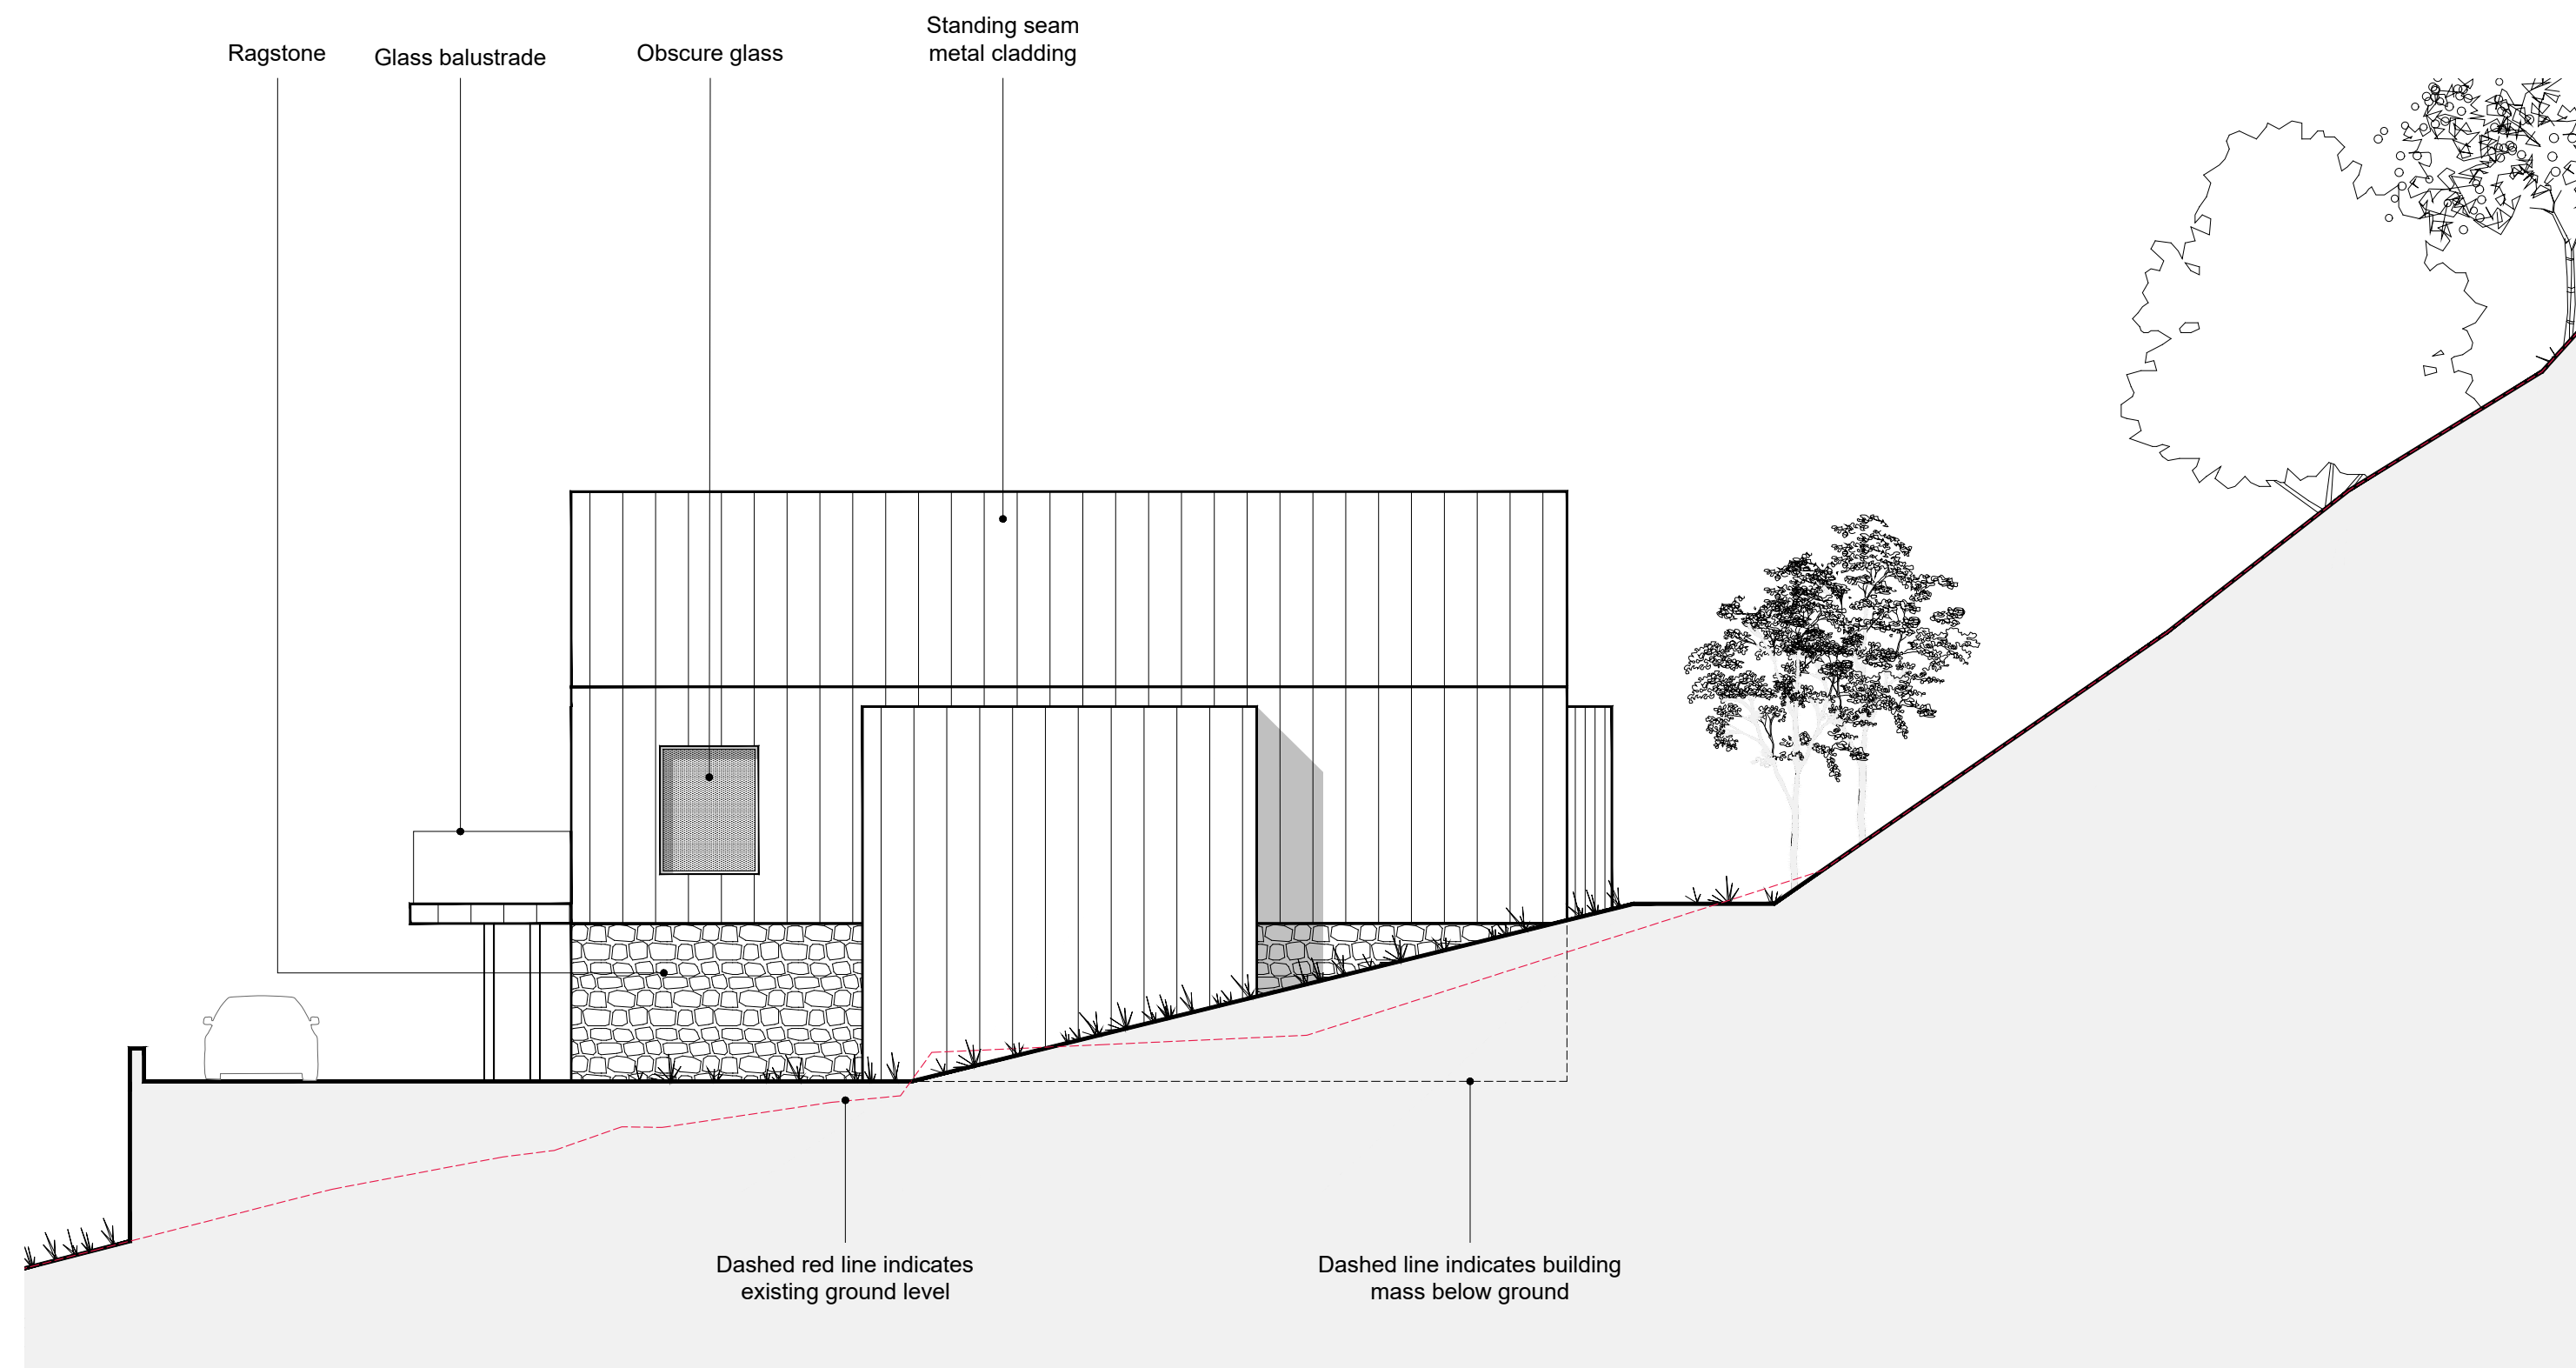


EAST FACING ELEVATION (facing Channel View) @ 1:100 @A1

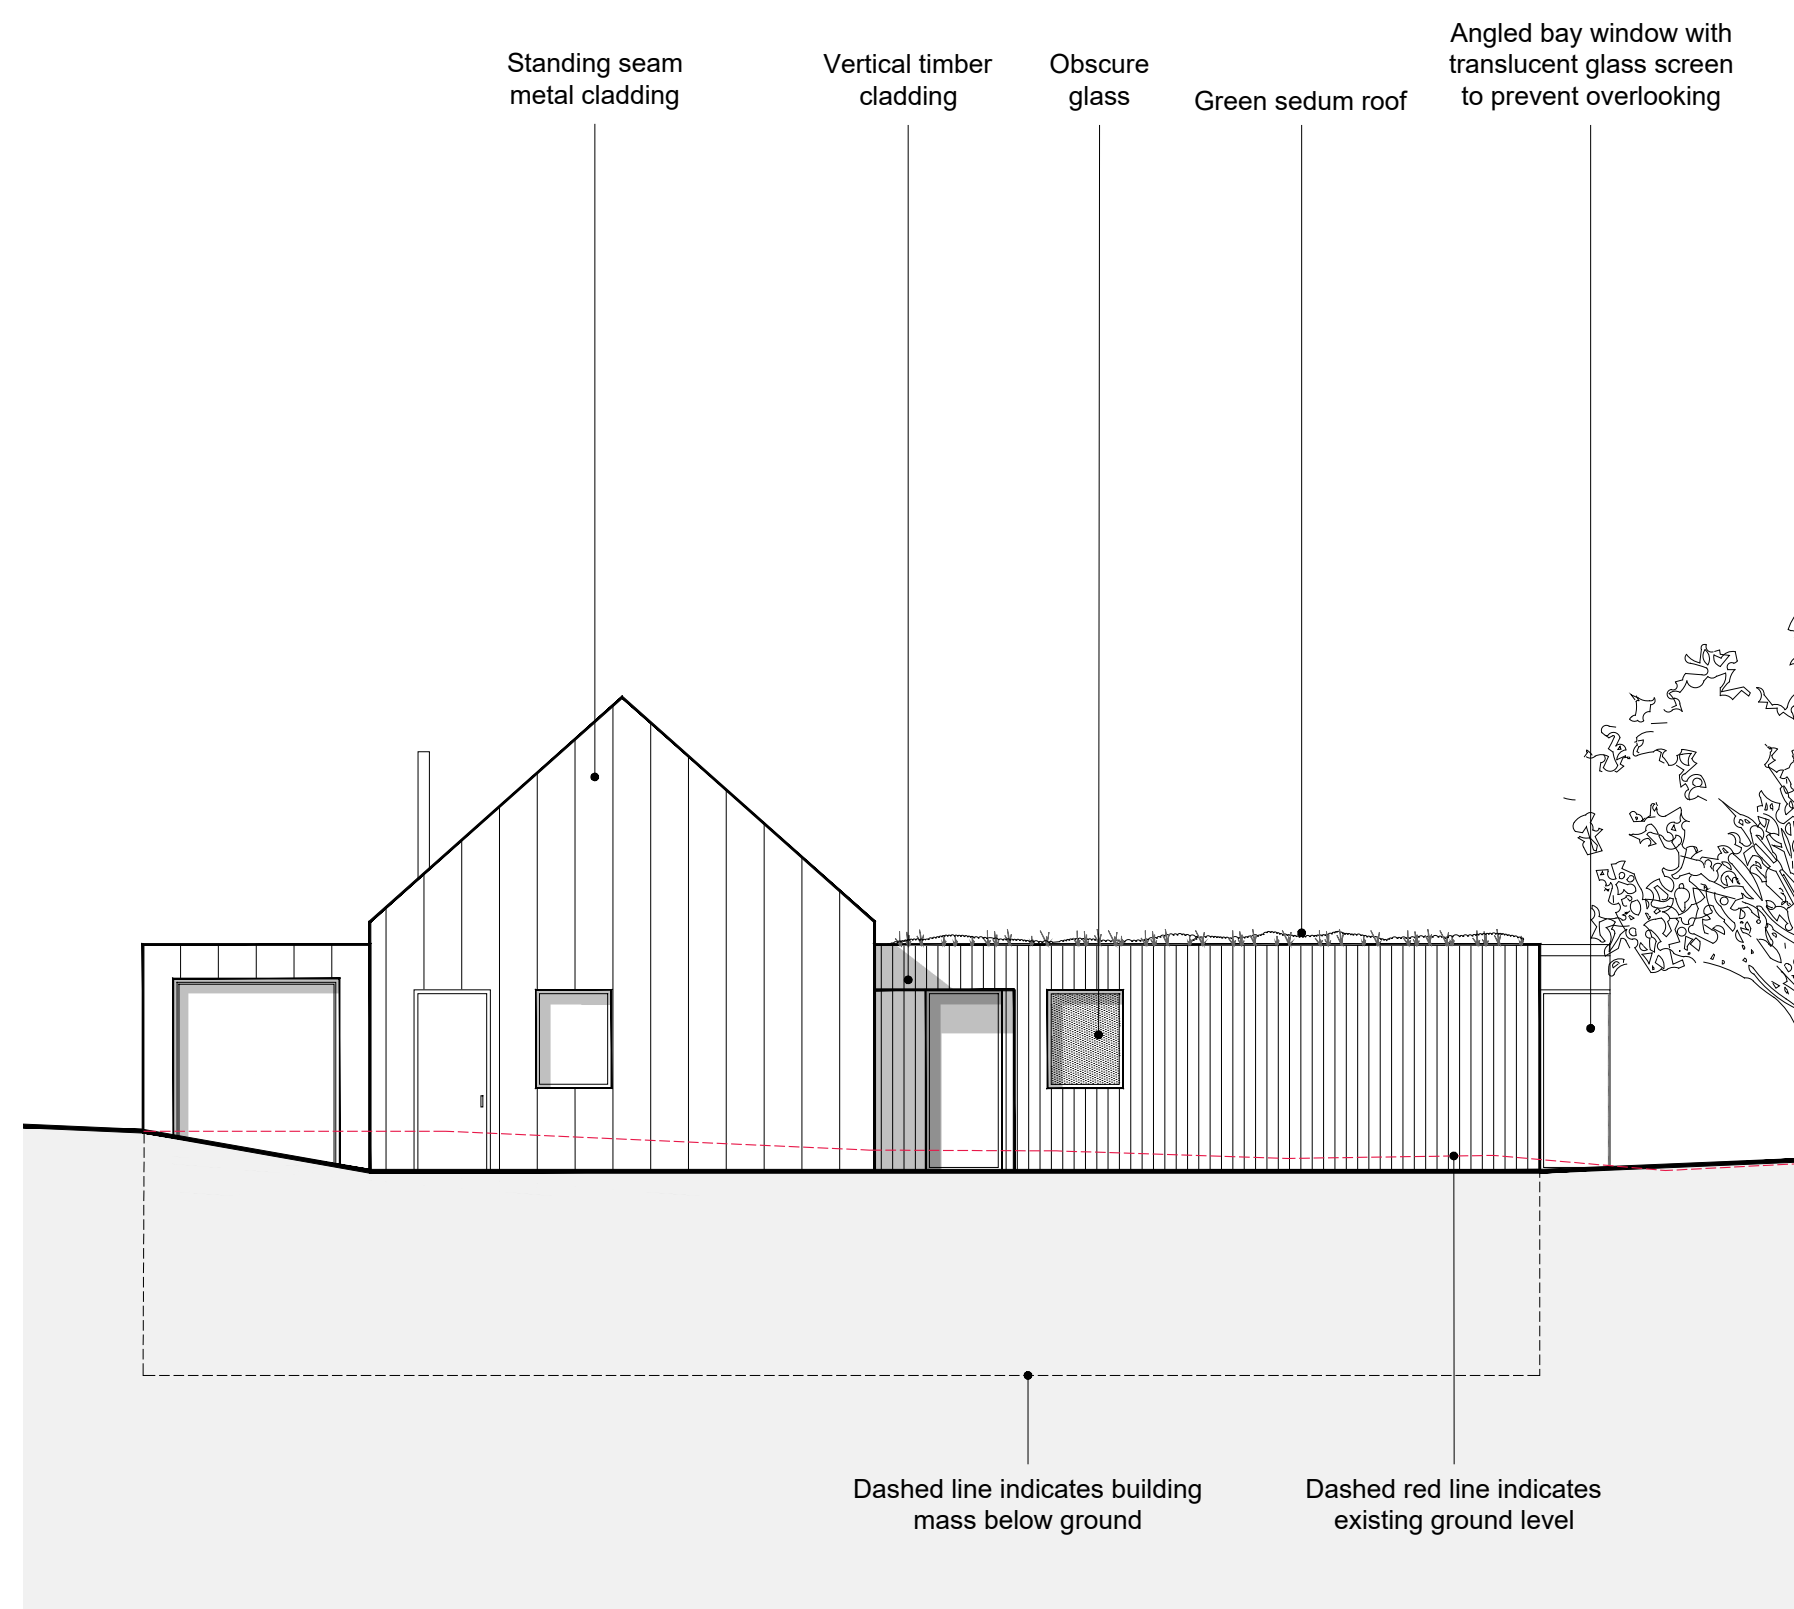

NORTH FACING ELEVATION (facing the slope) @ 1:100 @A1

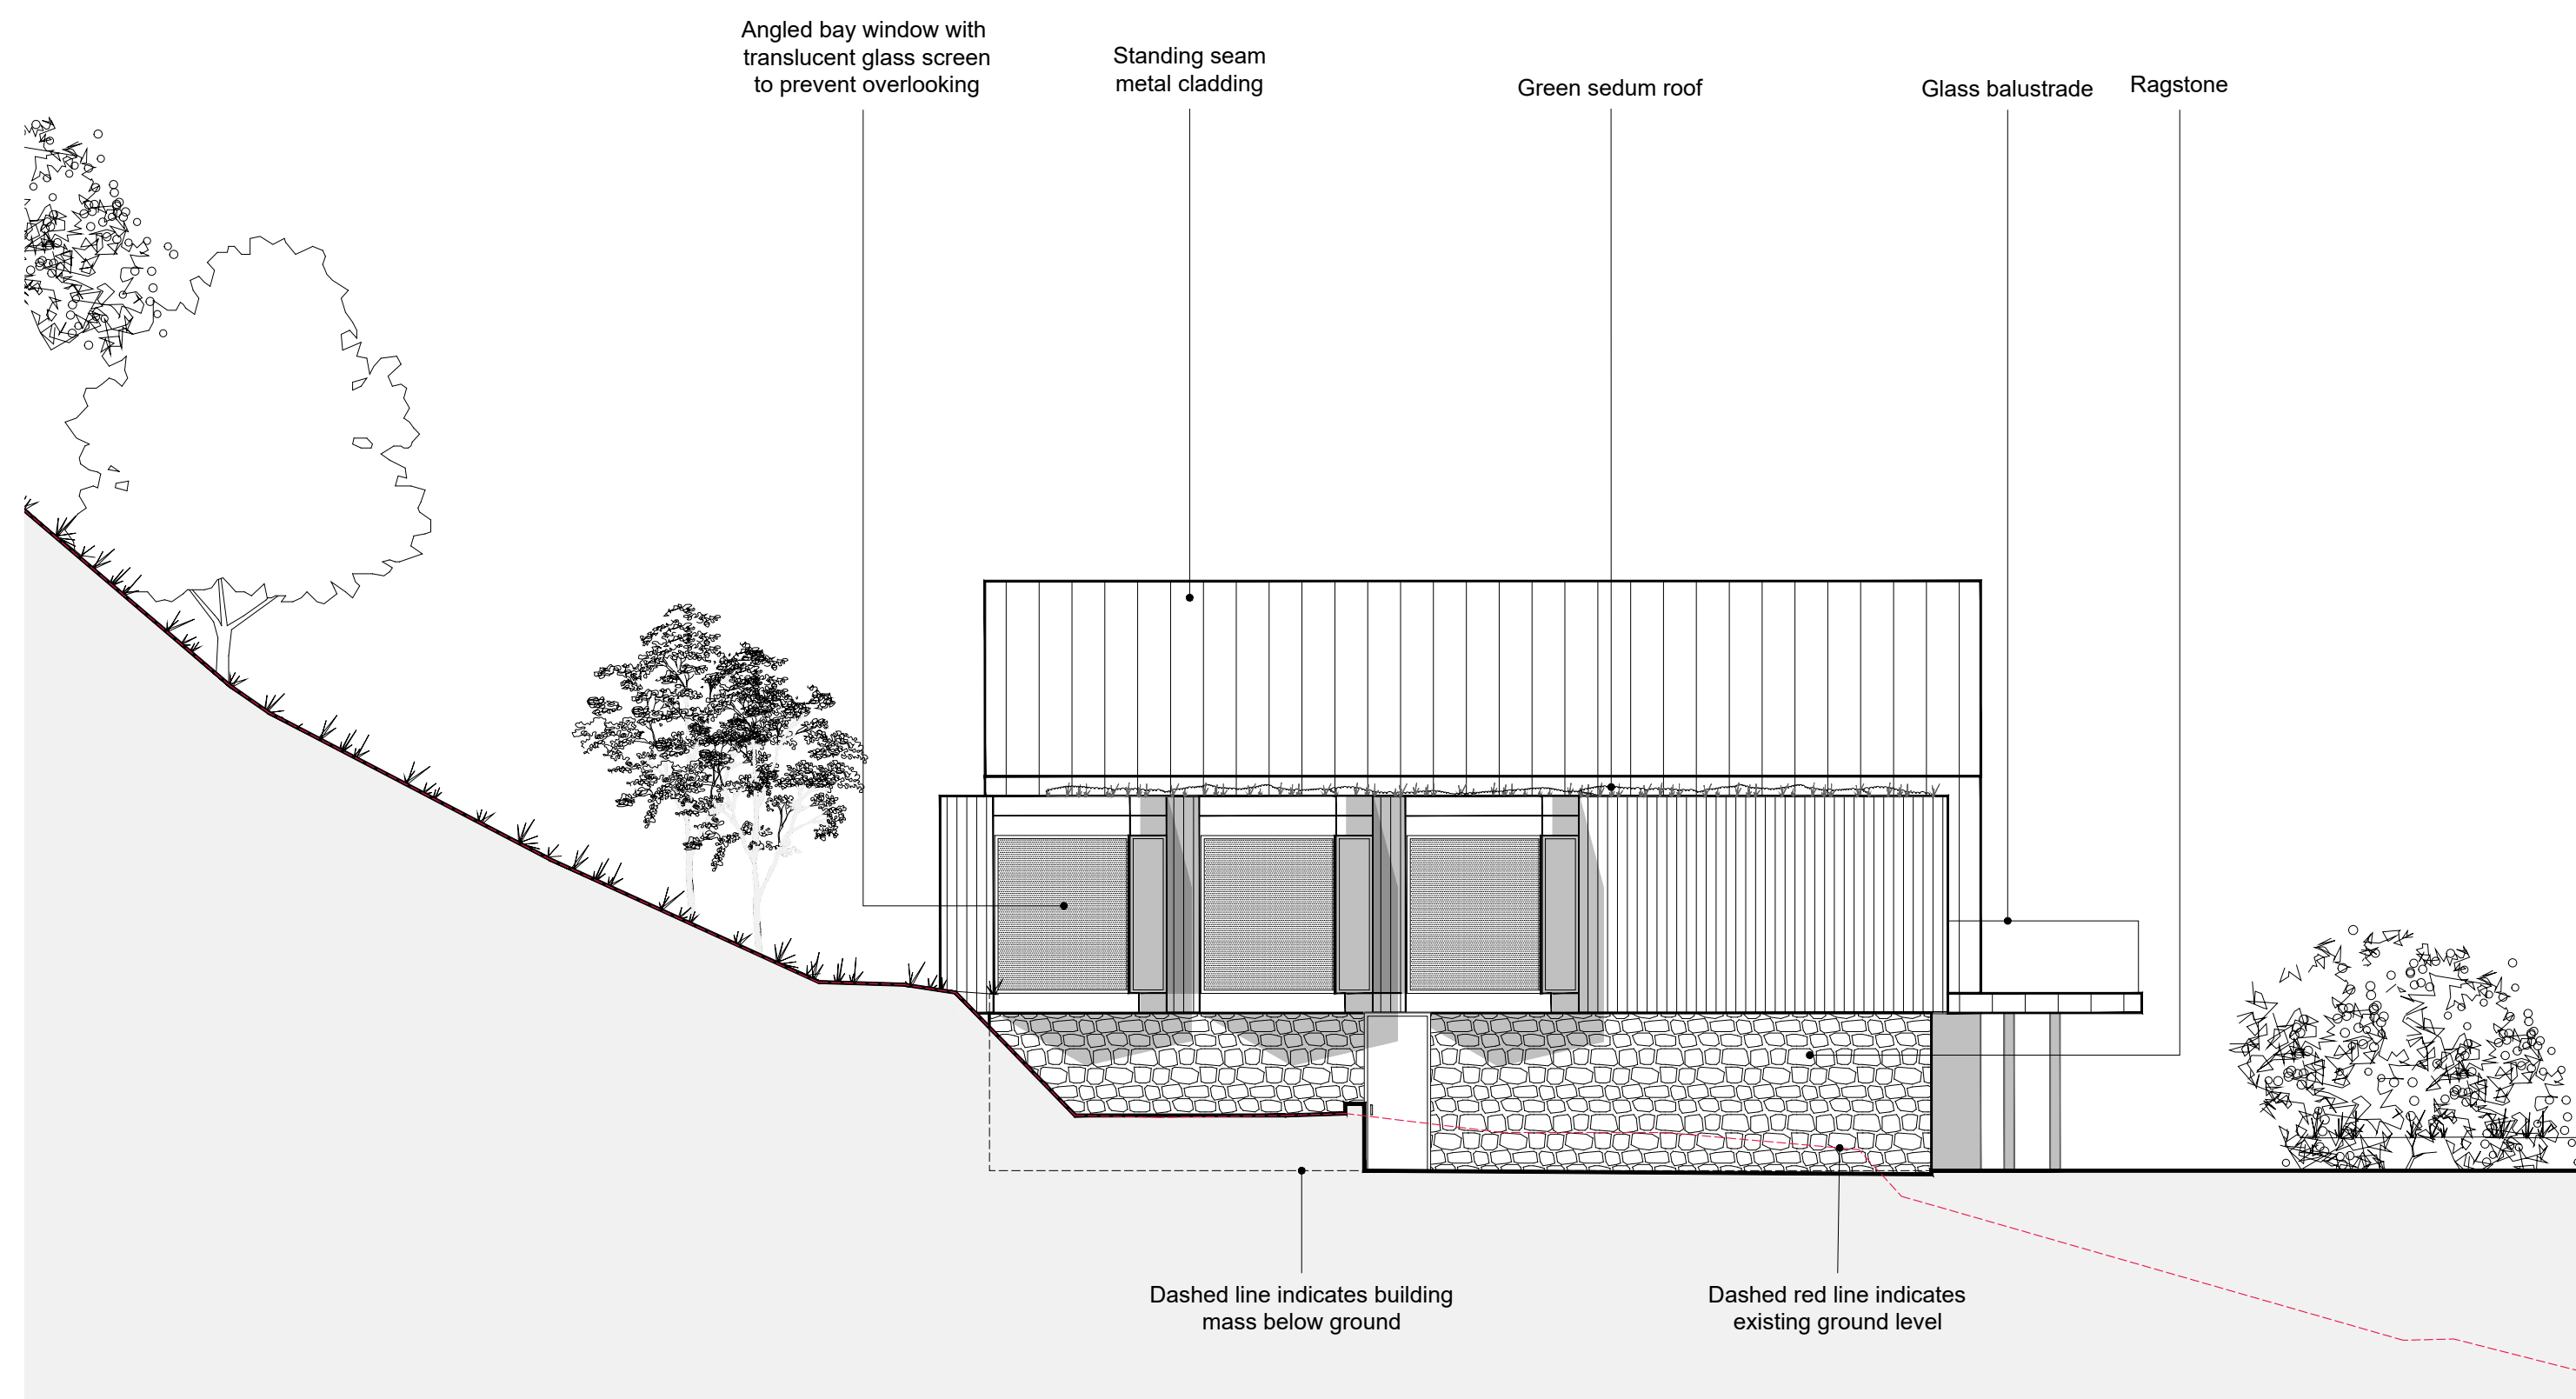

WEST FACING ELEVATION (facing Plot 3) @ 1:100 @A1

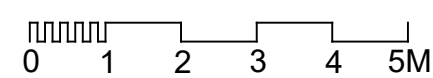

PLANNING

Hollaway

London | 1 La Axon Street | London | WC1X 9QG
 T +44 (0) 20 7098 5429 | E london@hollawaystudio.co.uk | W www.hollawaystudio.co.uk

Project | HILLBORO AND ADJOINING LAND
 SUNNYSIDE ROAD, SANDGATE, CT20 3DR

Client | COASTPRO LTD

Title | PLOT 4 - ELEVATIONS

Status | PLANNING

Scale @ A1 | 1:100 Date | SEP 2021 Drawn | AA Chk'd | TG

Project Number | Drawing Number | Revision
 18,070 | 115 | P1

P1 PLANNING SUBMISSION

AA 18.11.21