



PROPOSED SECTIONAL ELEVATION A-A





PROPOSED SECTIONAL ELEVATION B-B



PROPOSED SECTIONAL ELEVATION C-C

This drawing and the design are the copyright of **ON Architecture Ltd** only.
This drawing should not be copied or reproduced without written consent.
All dimensions are to be checked on site prior to setting out and fabrication and **ON Architecture Ltd** should be notified of any discrepancy prior to proceeding further.
For Construction & Fabrication Purposes - Do not scale from this drawing, use only the illustrated dimensions herein. Additional dimensions are to be requested and checked directly.
Illustrated information from 3rd party consultants/specialists is shown as indicatively only. See other consultant / specialist drawings for full information and detail.
All aspects of the architectural design concerning fire performance / fire safety (whether or not illustrated / annotated) are to be considered as 'For Approval only, irrespective of the drawing status / suitability.'

Scale: 1:100
0 1 3 5 10m

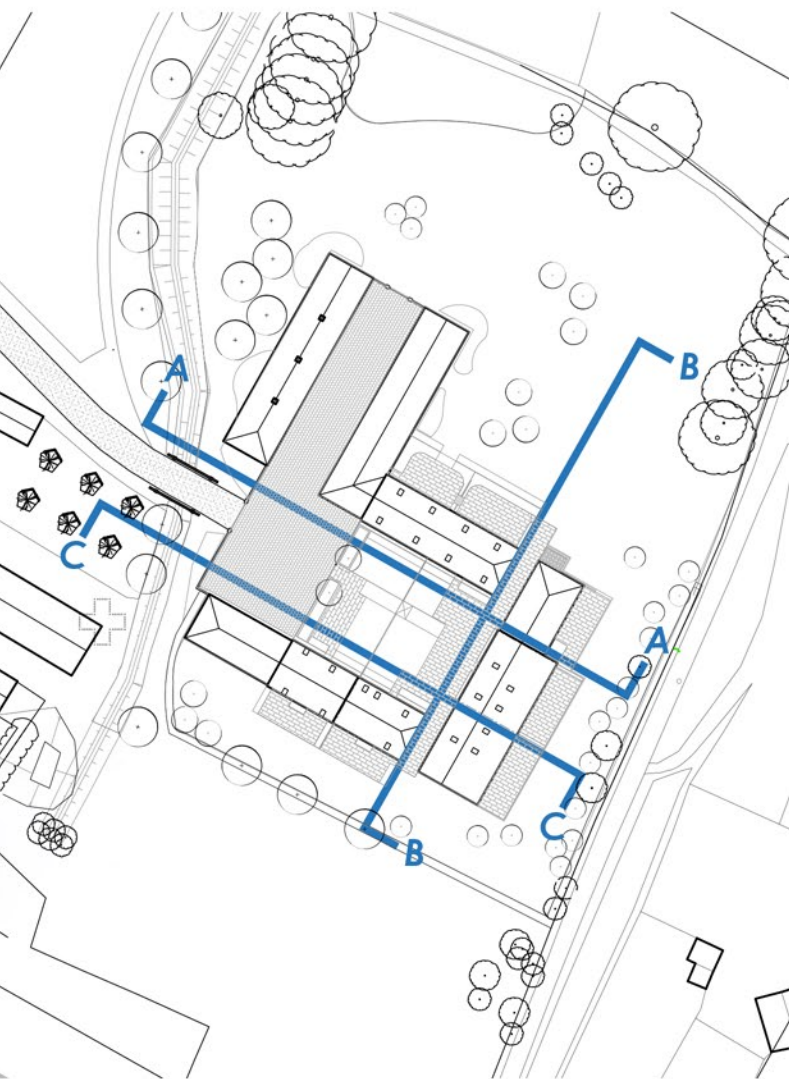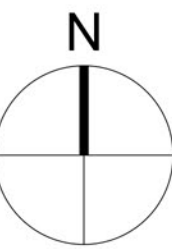

KEY PLAN - 1:1000@A1

Revision	Date	Note	Amended	Checked
Rev	Date	Note	Amended	Checked
P2	07.11.2023	ROOFLIGHTS UPDATED FOR OUTLOOK	JR	-
P3	22.12.2023	FAVUS DETAIL UPDATED	JR	-
P4	29.01.2024	ISSUED TO PLANNING	JR	-
P5	21.01.2025	FEL'S ADDED TO DRAWING	GA	DK
P6	05.02.2025	ADDITIONAL FEL'S ADDED TO DRAWING	GA	DK
P7	19.03.2025	AMENDMENTS TO LEVELS FOLLOWING L.A COMMENTS	KY	DK
---	---	---	---	---
---	---	---	---	---
---	---	---	---	---

ON ARCHITECTURE

Canterbury Studio
Logan House, St Andrews Close
Canterbury,
CT1 2RP
info@onarchitecture.co.uk
onarchitecture.co.uk
01227 654334

Project Title
**LAND AJD. QUEEN COURT FARM,
OSPRINGE
SHEPHERD NEAME**

Drawing Title
PROPOSED ELEVATIONS (1)

BIM Number
21.153 - 1031
Scale
1:100@A1
Date
20.09.2023
Drawn
-
Checked
-

Drawing Status
PLANNING

Project No.
21.153
Drawing No.
1031
Status
P
Revision
7