



PROPOSED SECTIONAL ELEVATION G-G





PROPOSED SECTIONAL ELEVATION H-H



PROPOSED SECTIONAL ELEVATION I-I

This drawing and the design are the copyright of **ON Architecture Ltd only**.
This drawing should not be copied or reproduced without written consent.
All dimensions are to be checked on site prior to setting out and fabrication and **ON Architecture Ltd** should be notified of any discrepancy prior to proceeding further.
For Construction & Fabrication Purposes - Do not scale from this drawing, use only the illustrated dimensions herein. Additional dimensions are to be requested and checked directly.
Illustrated information from 3rd party consultants/specialists is shown as indicatively only. See other consultant / specialist drawings for full information and detail.
All aspects of the architectural design concerning fire performance / fire safety (whether or not illustrated / annotated) are to be considered as 'For Approval' only, irrespective of the drawing status / suitability.

Scale: 1:100
0 1 3 5 10m

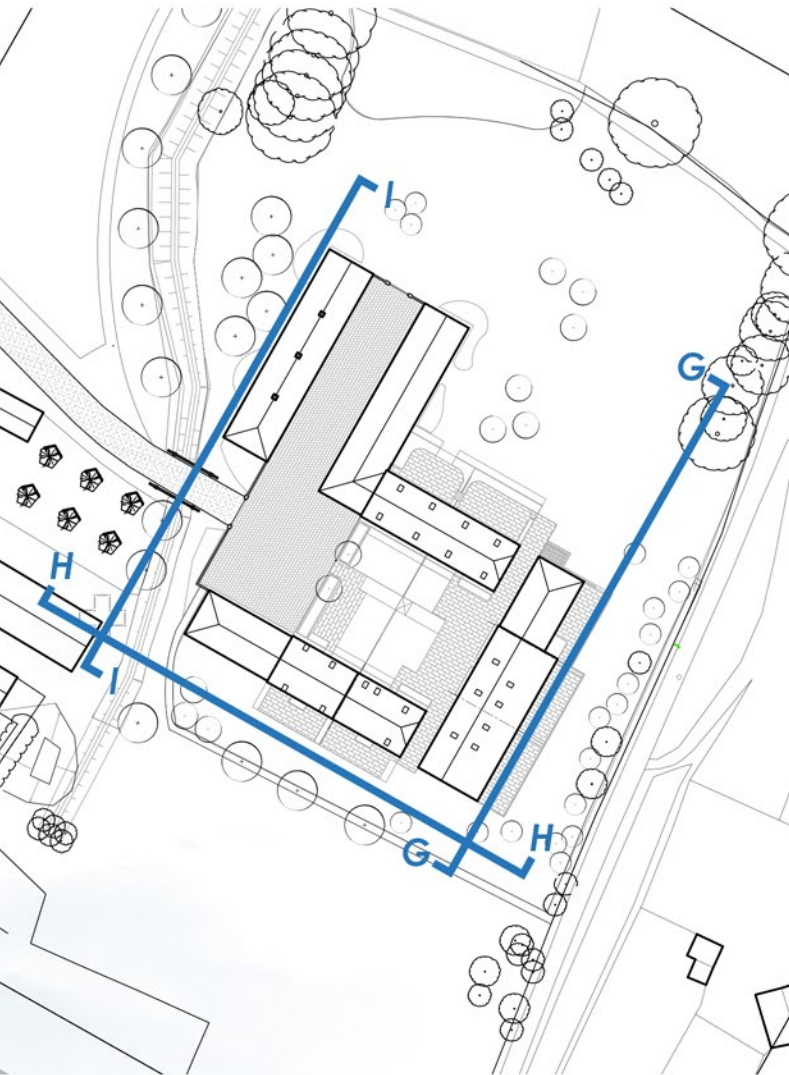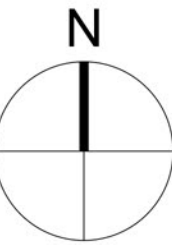

KEY PLAN - 1:1000@A1

Revision Note & Date		Amended	Checked
Rev	Date		
P2	07.11.2023	JK	-
P3	22.12.2023	JK	-
P4	29.01.2024	JK	-
P5	05.02.2025	GA	DK
P6	19.03.2025	KY	DK
---	---	---	---
---	---	---	---
---	---	---	---
---	---	---	---

**ON
ARCH
ITECT
URE**

Canterbury Studio
Logan House, St Andrews Close
Canterbury,
CT1 2RP

info@onarchitecture.co.uk
onarchitecture.co.uk
01227 654334

Project Title
**LAND AJD. QUEEN COURT FARM,
OSPRINGE
SHEPHERD NEAME**

Drawing Title
PROPOSED ELEVATIONS (3)

BIM Number
21.153 - 1033

Scale
1:100@A1

Date
20.09.2023

Drawn
-

Checked
-

Drawing Status
PLANNING

Project No.
21.153

Drawing No.
1033

Status
P

Revision
6