



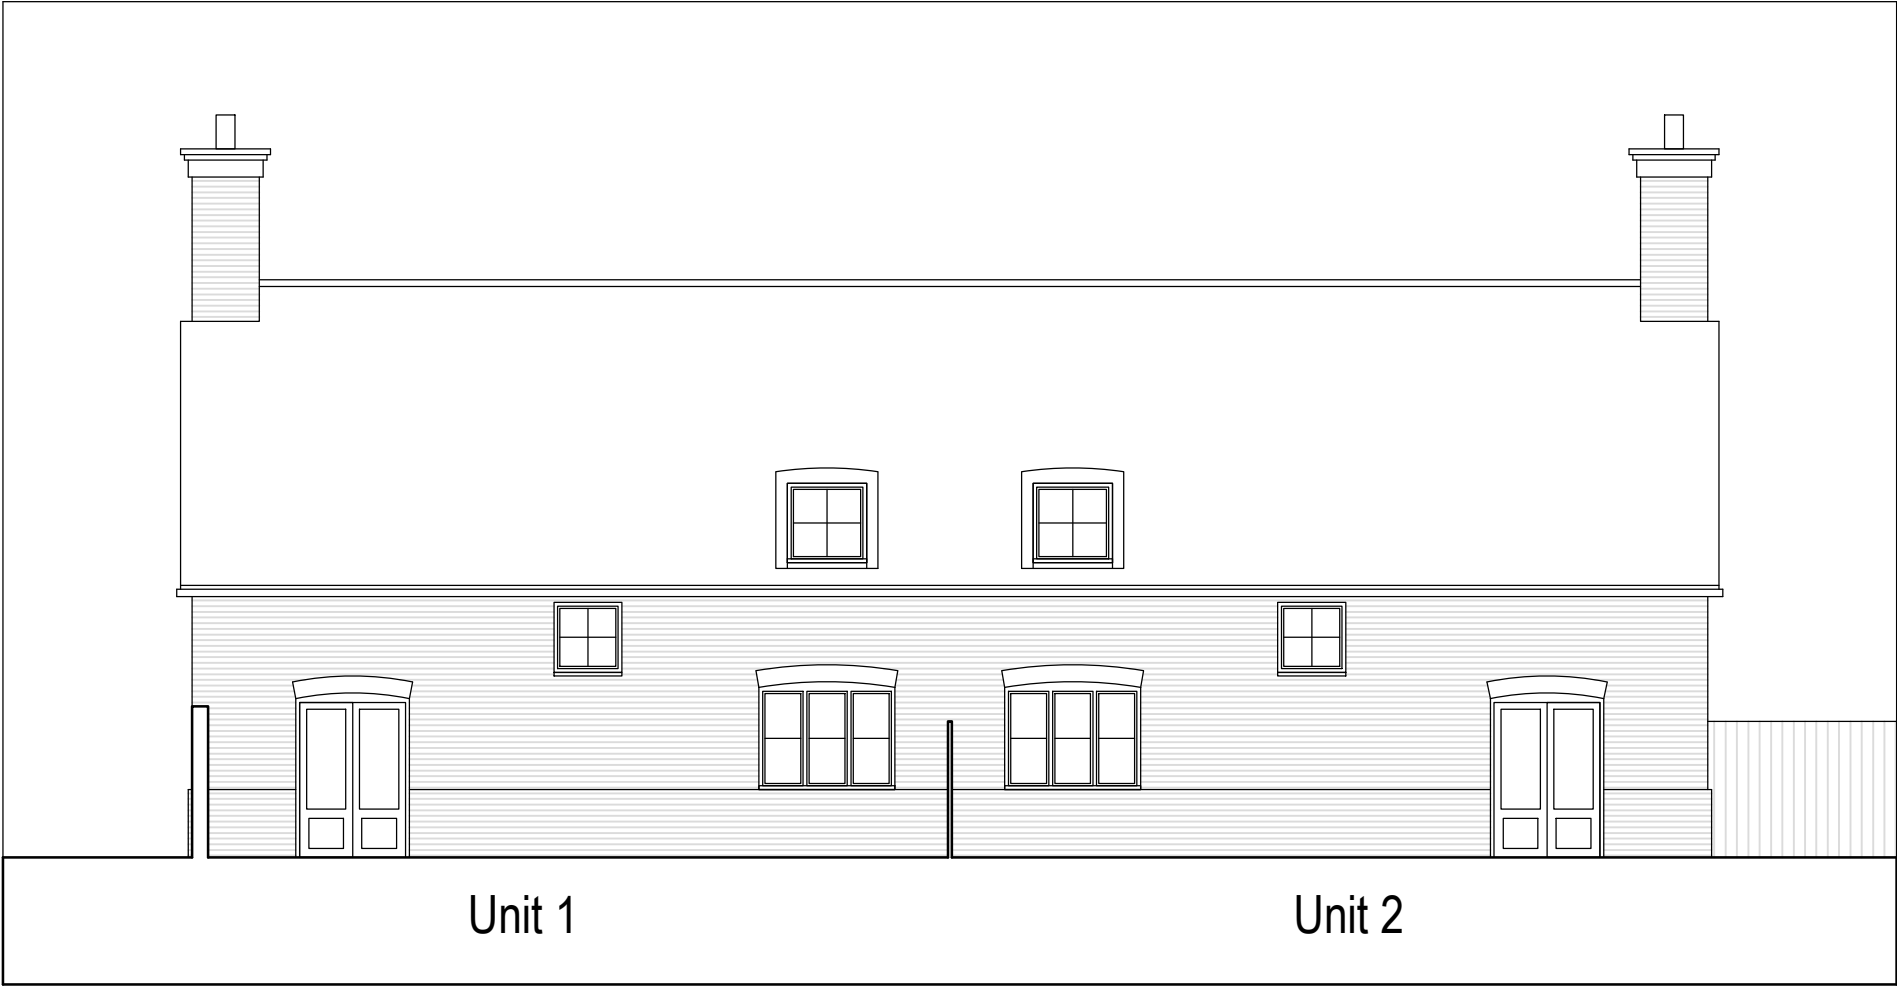

Elevation F-F

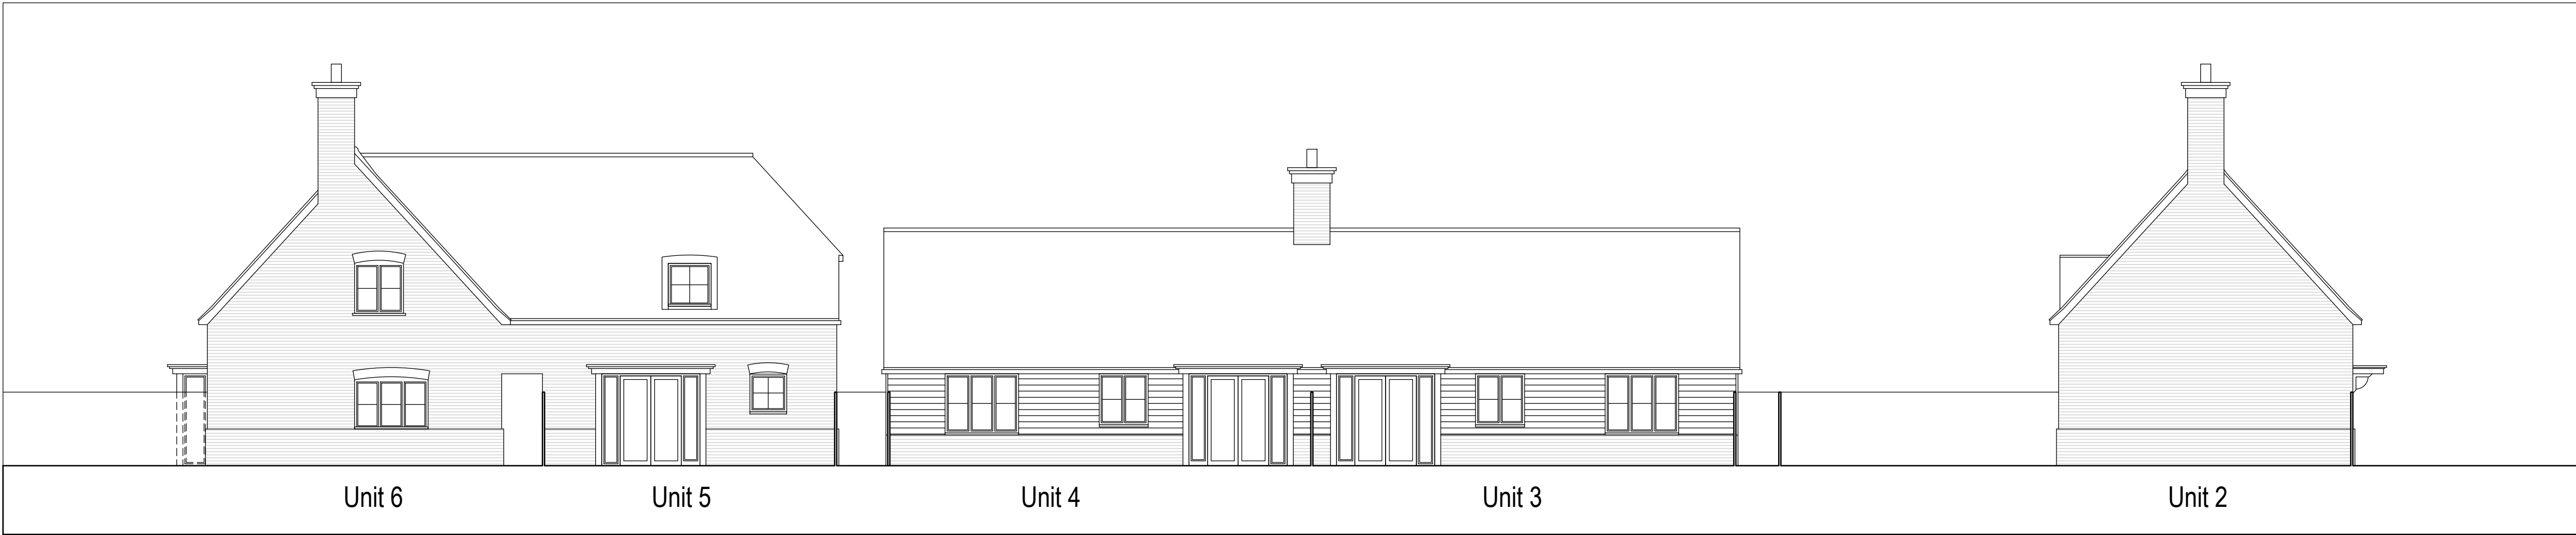


Elevation G-G



Elevation H-H

Rev.	Description	Int.	Date
A	Minor amendments	HW	Oct 19
B	Updates following comments from planning officer	HW	Jan 2020

Client HUME PLANNING
Job Title PROPOSED RETIREMENT COTTAGES AT IWADE

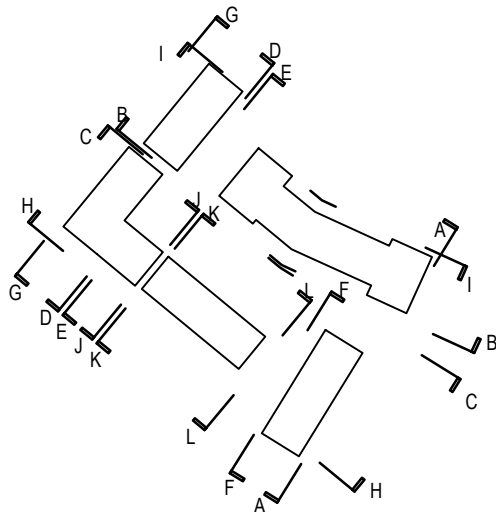


CDP

CDP Architecture Ltd

22-23 North Lane, Canterbury
Kent, CT2 7EE

Tel: 01227 458181 Fax: 01227 451543
info@thinkcdp.com www.thinkcdp.com

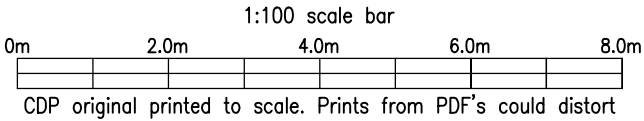

Drawing Title

PROPOSED
ELEVATIONS
1 OF 2

AMENDED

Scale @ A1	1:100	Preliminary/Comment
Drawn	MW	Planning
Date	AUG 2019	Building Regulations
Checked		Tender
		Construction
		As built

766	:	P07	B
-----	---	-----	---