




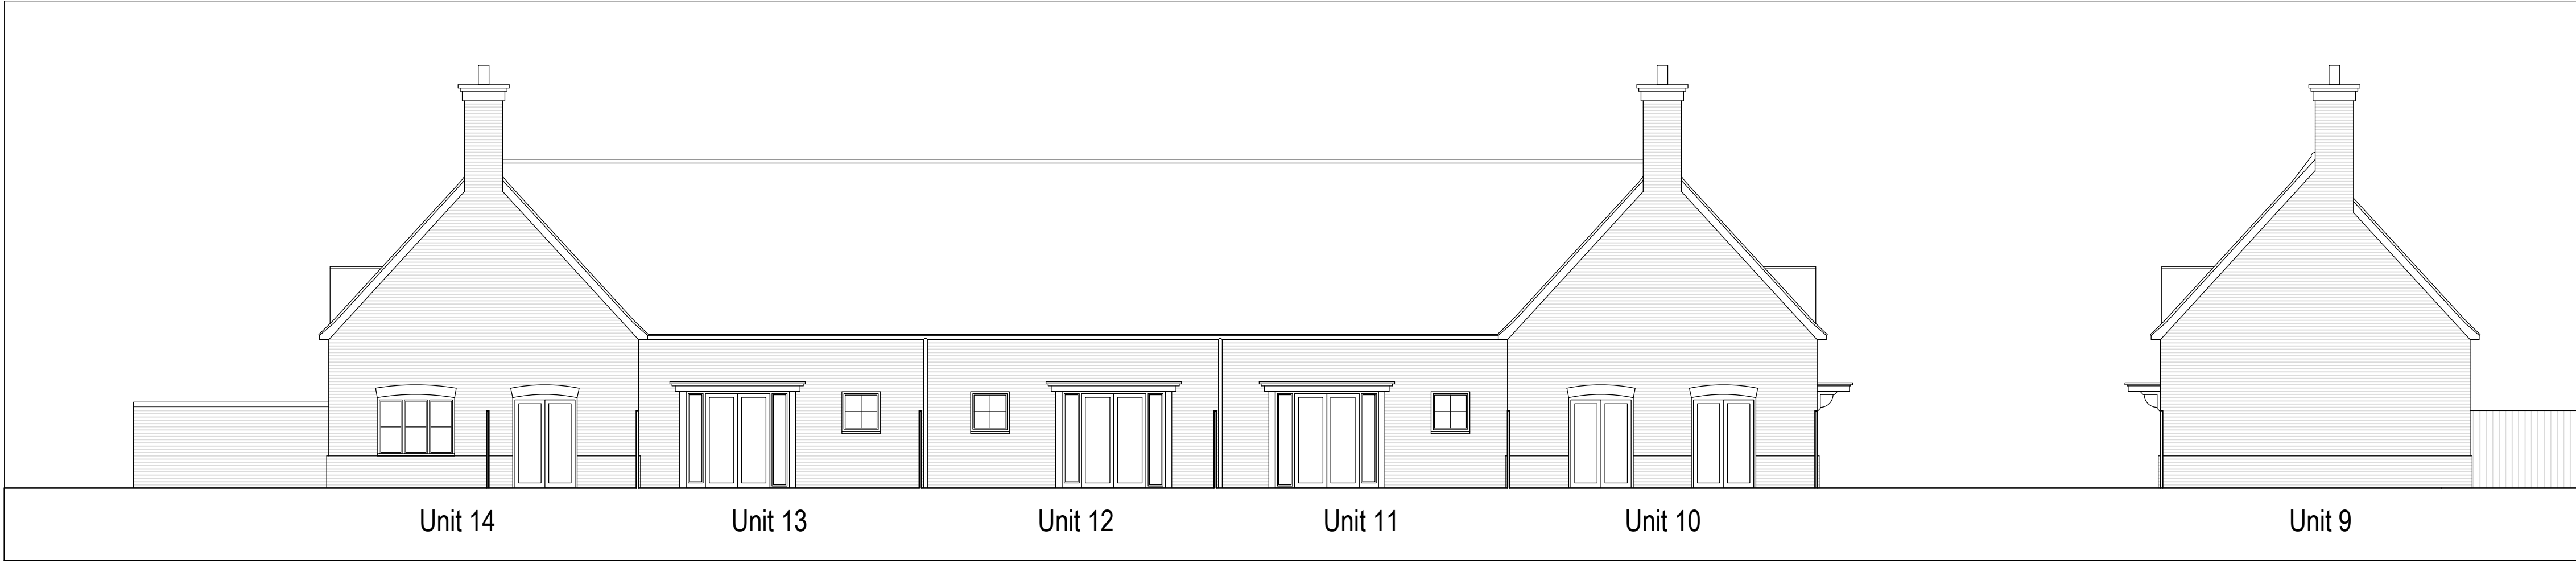


Elevation I-I

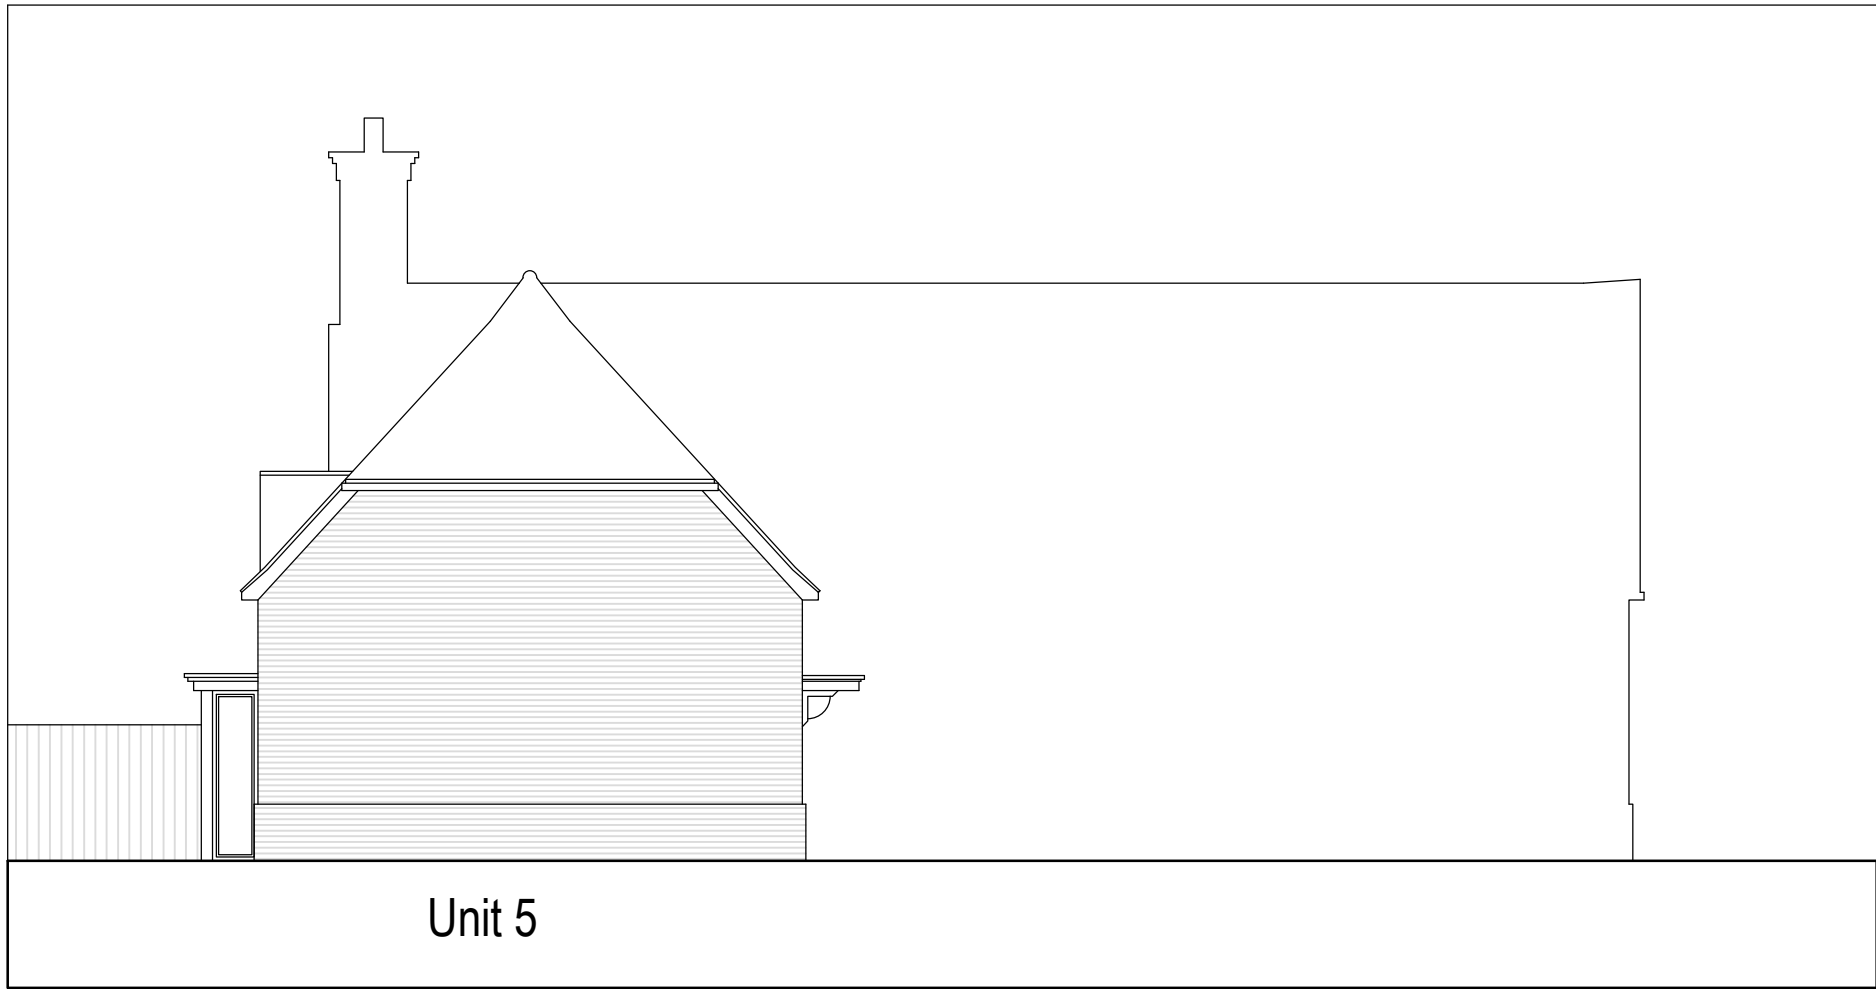

Elevation J-J

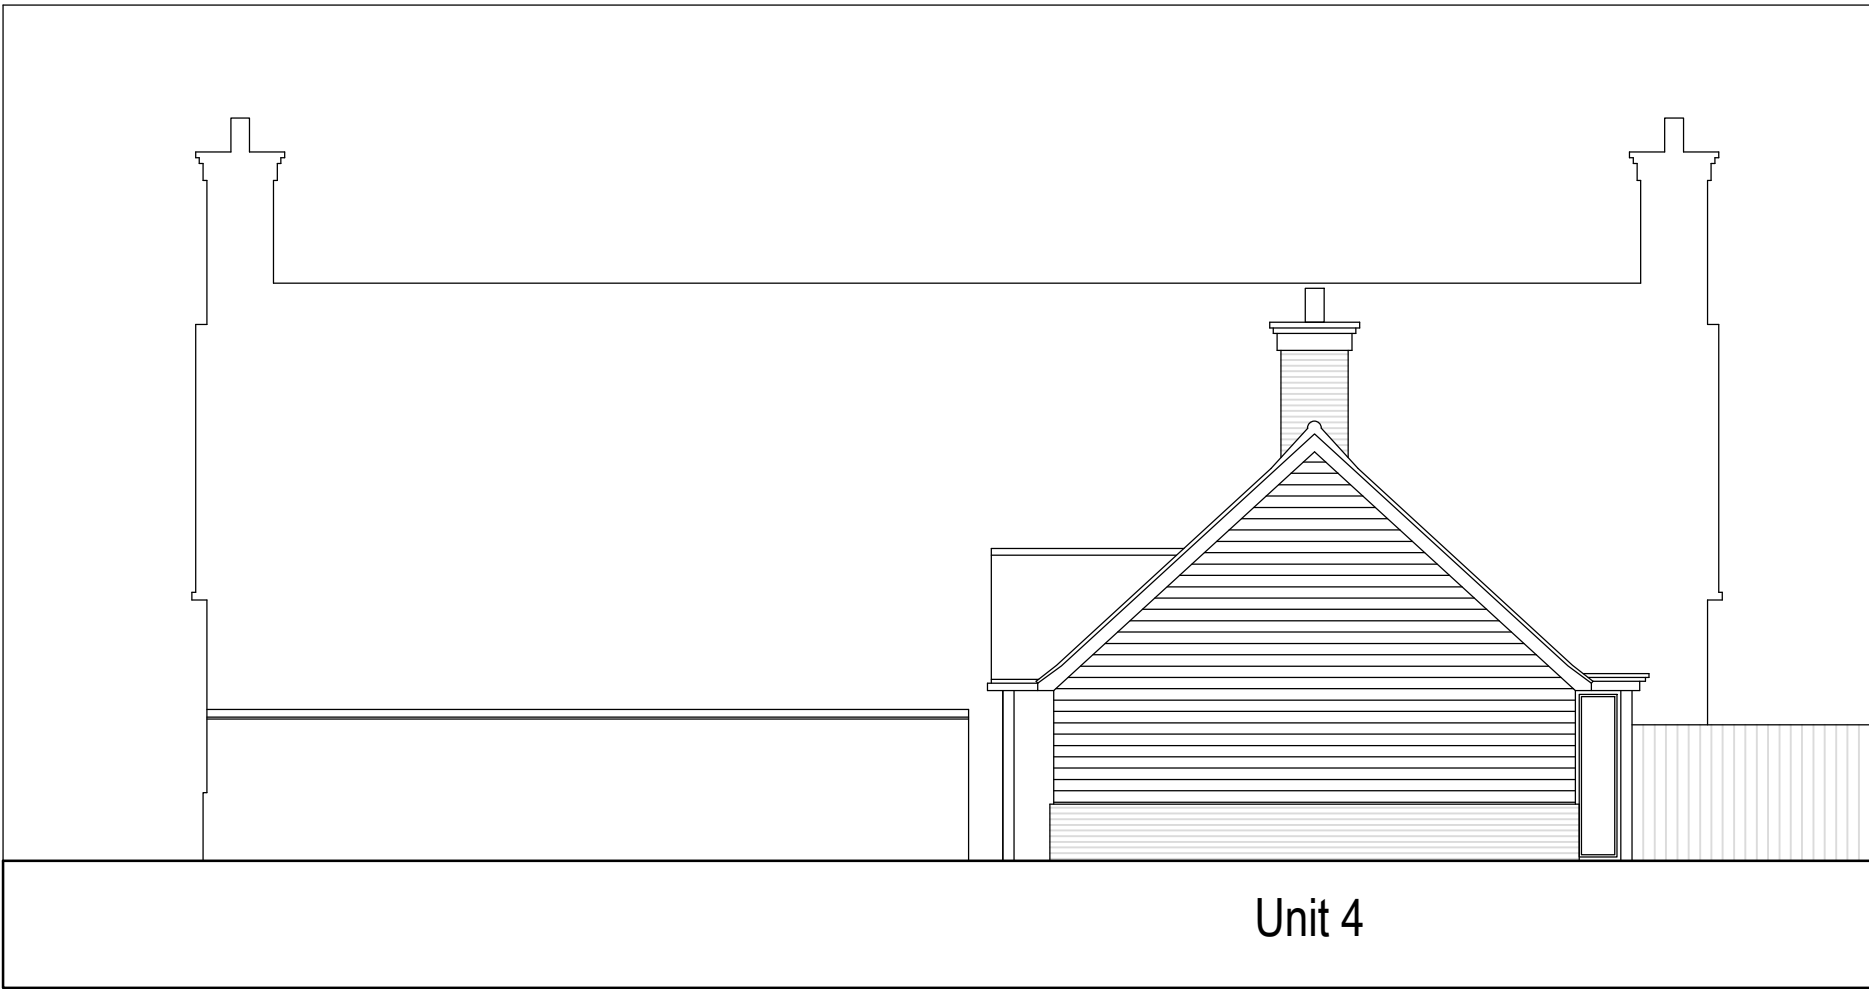


Elevation K-K

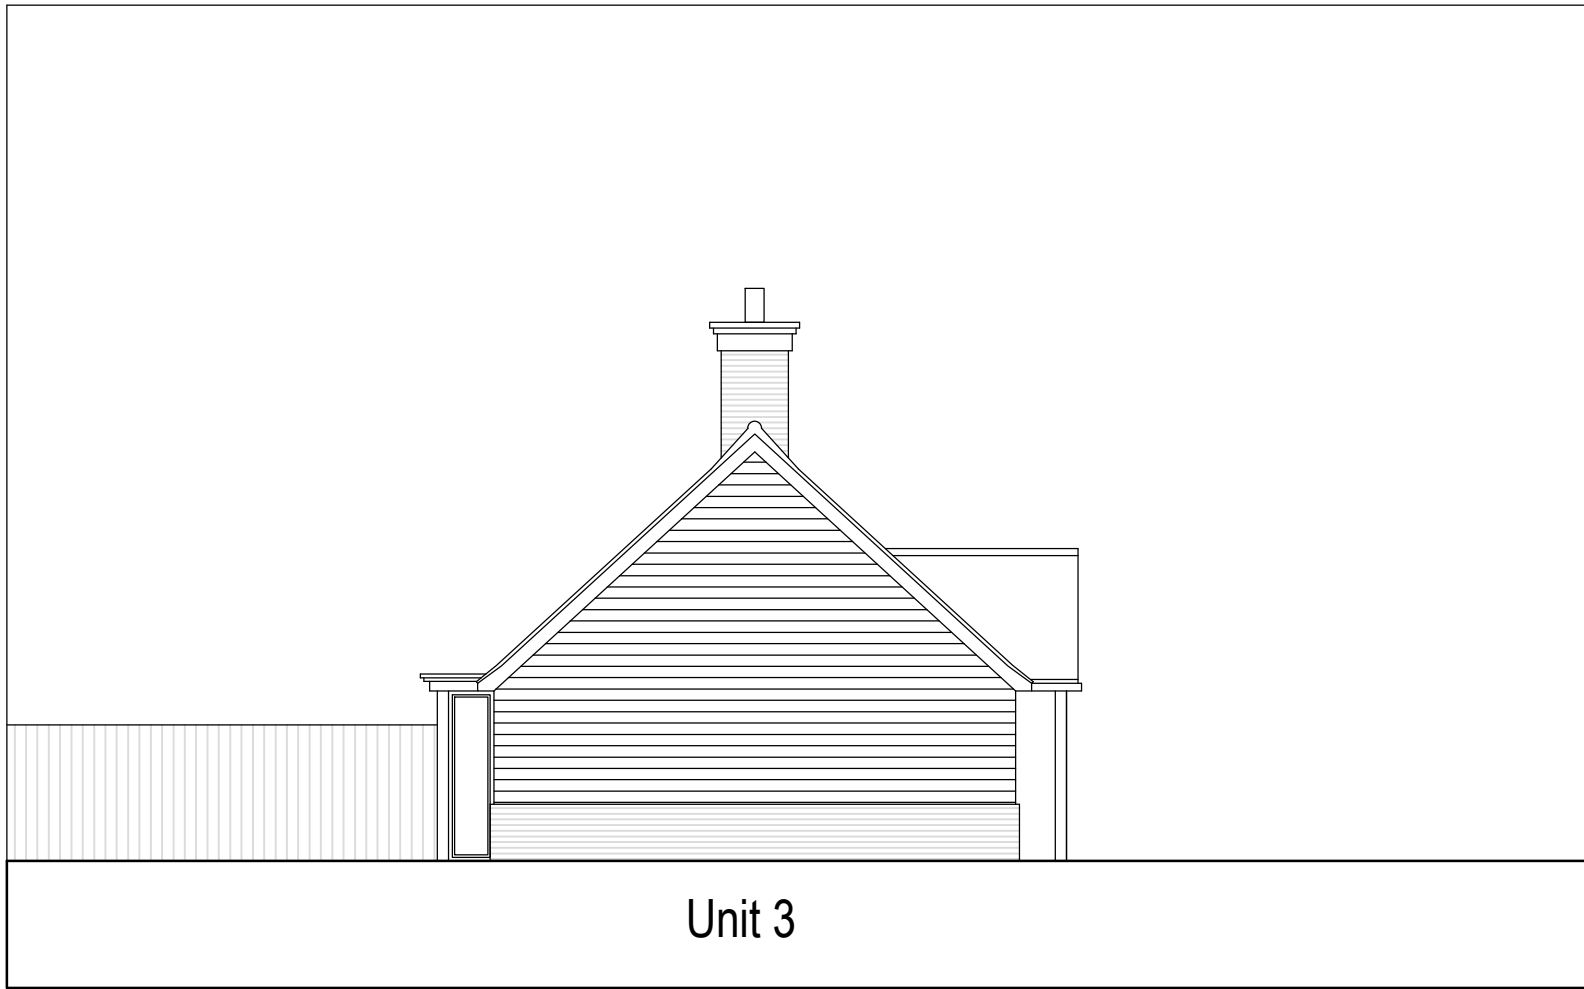

Elevation L-L

| Rev. | Description                                      | Int. | Date     |
|------|--------------------------------------------------|------|----------|
| A    | Updates following comments from planning officer | HW   | Jan 2020 |
|      |                                                  |      |          |
|      |                                                  |      |          |
|           |                                       |
|-----------|---------------------------------------|
| Client    | HUME PLANNING                         |
| Job Title | PROPOSED RETIREMENT COTTAGES AT IWADE |

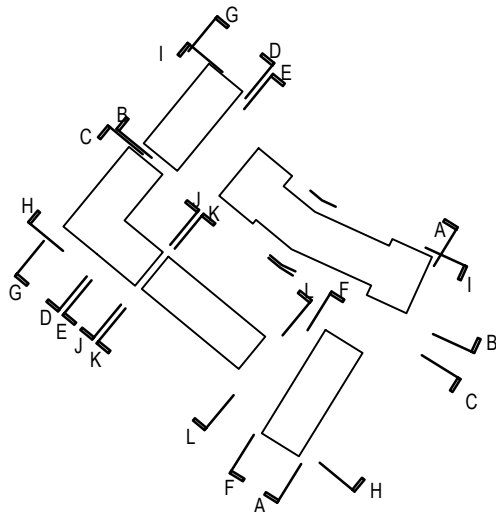



**CDP** Architecture Ltd  
22-23 North Lane, Canterbury  
Kent, CT2 7EE

Tel: 01227 458181 Fax: 01227 451543  
info@thinkcdp.com www.thinkcdp.com

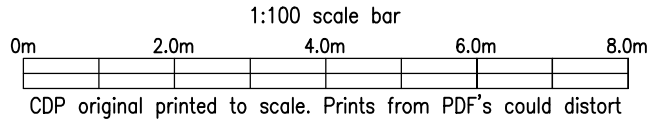

Drawing Title

PROPOSED ELEVATIONS

2 OF 2

**AMENDED**

|            |          |                      |
|------------|----------|----------------------|
| Scale @ A1 | 1:100    | Preliminary/Comment  |
| Drawn      | MW       | Planning             |
| Date       | AUG 2019 | Building Regulations |
| Checked    |          | Tender               |
|            |          | Construction         |
|            |          | As built             |

|     |   |     |   |
|-----|---|-----|---|
| 766 | : | P08 | A |
|-----|---|-----|---|