



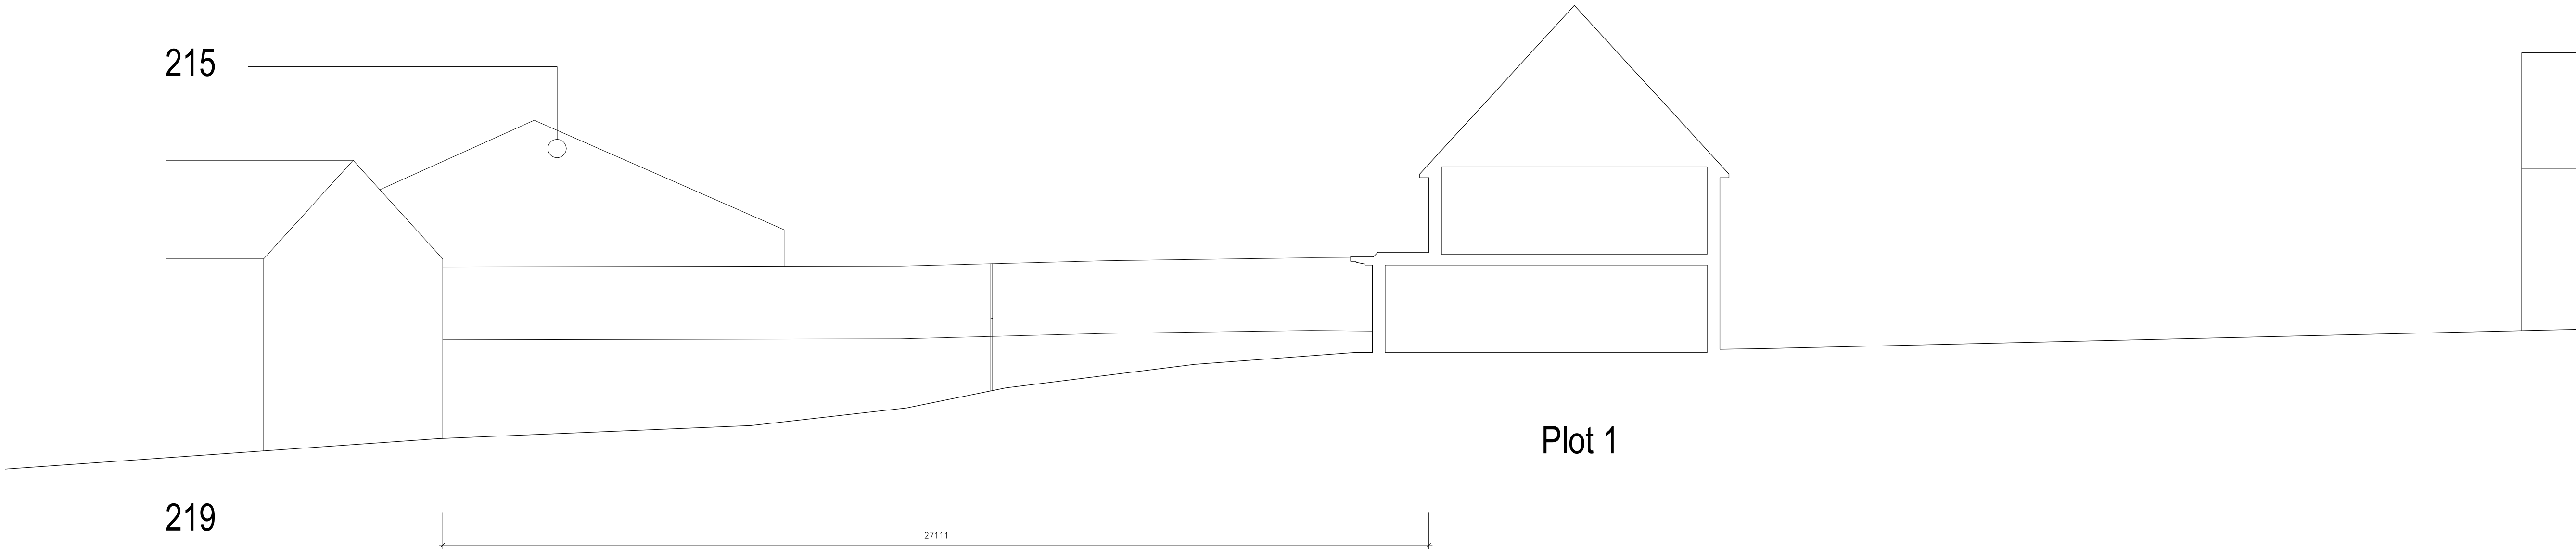

Section A-A

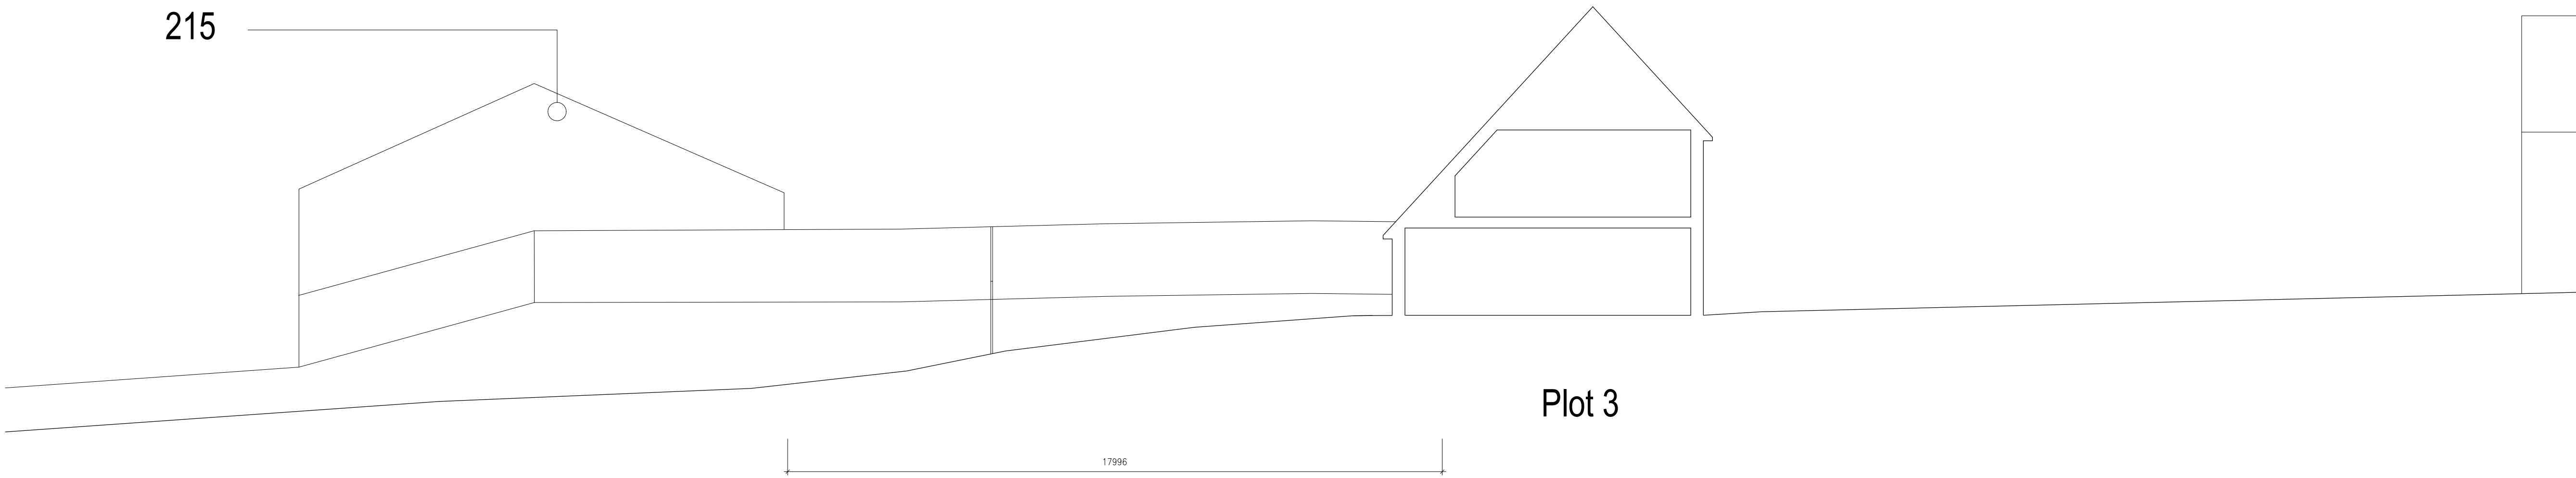

Section B-B

Rev.	Description	Int.	Date

Client

Mr O Doubleday

Job Title

Proposed Dwellings to Rear of 217 and 219 Canterbury Rd

CDP


CDP Architecture Ltd

22-23 North Lane, Canterbury

Kent, CT2 7EE

Tel: 01227 458181 Fax: 01227 451543

info@thinkcdp.com www.thinkcdp.com

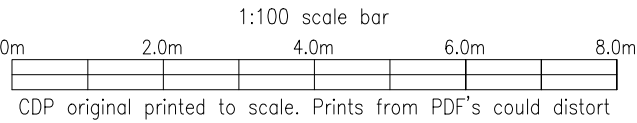

Drawing Title

Proposed Site Sections

Scale @ A1	1:100	Preliminary/Comment
Drawn	MW	.. Planning
Date	April 2022	.. Building Regulations
Checked		.. Tender
		.. Construction
		.. As built

853 : P04