



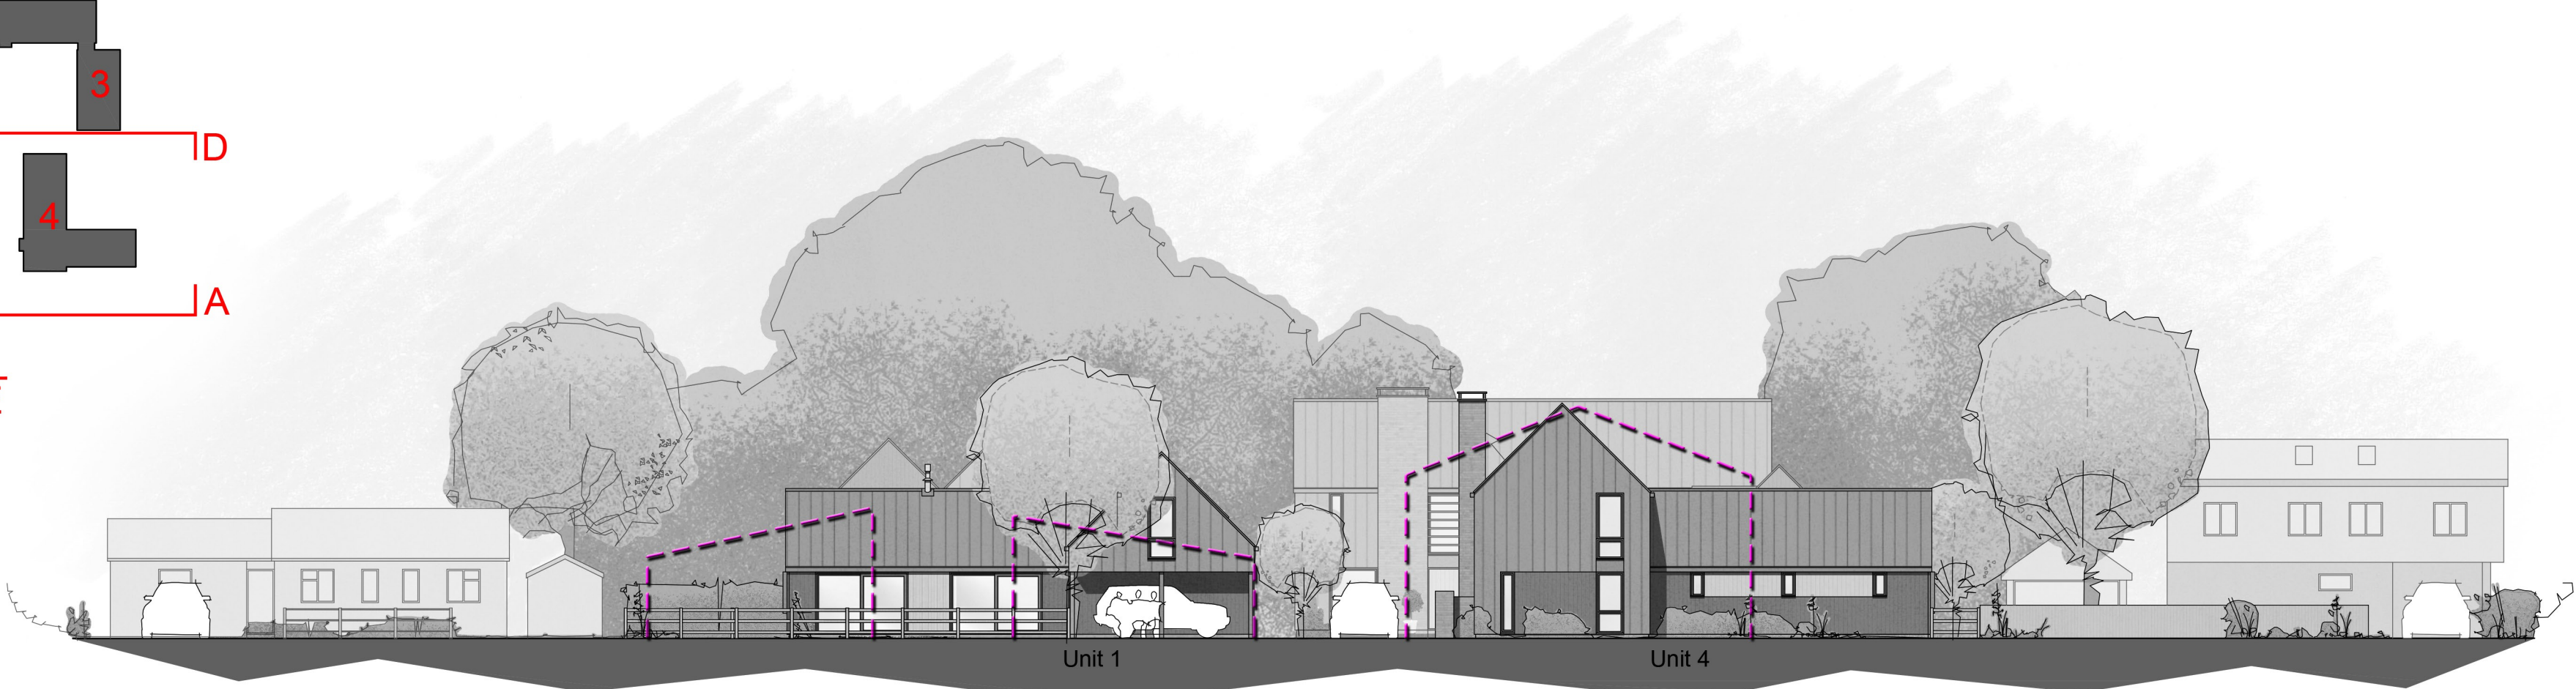

Street Elevation A-A

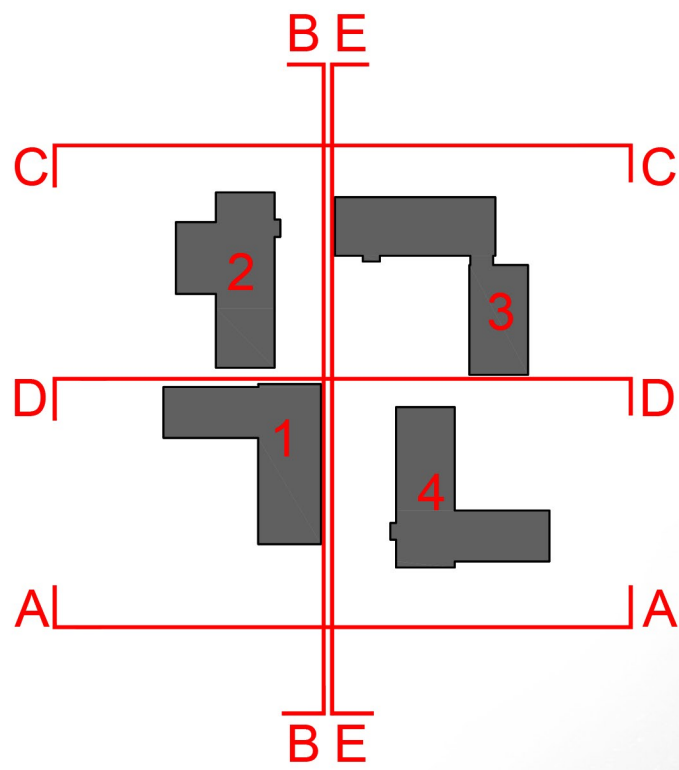

Street Elevation B-B



Street Elevation C-C



Street Elevation D-D



Street Elevation E-E