



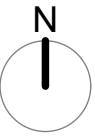

NOTES

This drawing is the property of FPCR Environment and Design Ltd and is issued on the condition it is not reproduced, retained or disclosed to any unauthorised person, either wholly or in part without written consent of FPCR Environment and Design Ltd.

Ordnance Survey Mastermap - Crown Copyright. All rights reserved. License Number: 100019980 (Centremapslive.com).

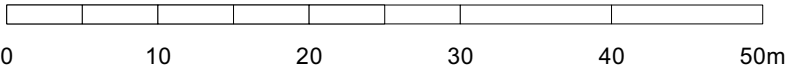

- KEY
- Application Site Boundary
 - 15m Offset to Ancient Woodland
 - Main street carriageways: Tarmacadam
 - Shared Private Drives: block paving buff colour
 - Main street shared surface/visitor parking: Block paving grey colour
 - Sett Paving: granite natural grey colour
 - Driveways/parking areas: block paving grey colour
 - Grasscrete turning heads
 - 2m wide footpath: Tarmacadam grey colour
 - Main entrance level landing/dwelling paths: Buff flag paving
 - Hoggin
 - 1.8m Brick Wall
 - Native Species Hedgerow
 - Single Species Hedgerow
 - Closeboard Fencing

P07	20/08/2024	Updated as per revised layout.	HJL / LP
P06	31/08/2023	Updated as per revised layout.	HJL / LP
P05	27/02/2023	Adjustment to redline.	HJL / LP

rev	date	description	dm	chk
-----	------	-------------	----	-----



client
Redrow Homes

project
**Land at Blowers Wood,
Maidstone Road, Hempstead**

drawing title
Surface & Boundary Treatment Plan

masterplanning •
environmental assessment •
landscape design •
urban design •
ecology •
architecture •
arboriculture •

FPCR Environment and Design Ltd
Lockington Hall
Derby
DE74 2RH

t: 01509 672772
e: mail@fpcr.co.uk
w: www.fpcr.co.uk

scale 1:500 @ A1	dm HJL	chk LP	date created 19 December 2022
project number 10745	status S1	issue P07	

document number
10745-FPCR-ZZ-XX-DR-A-0007

Project Code Originator Date Local Type Role Drawing Number

File: L:\10700\10745\ARCH\Drawings\10745-FPCR-ZZ-XX-DR-A-0001-P30 Site Layout.vwx