


Rev.	Description	Int.	Date



Photo of existing wall

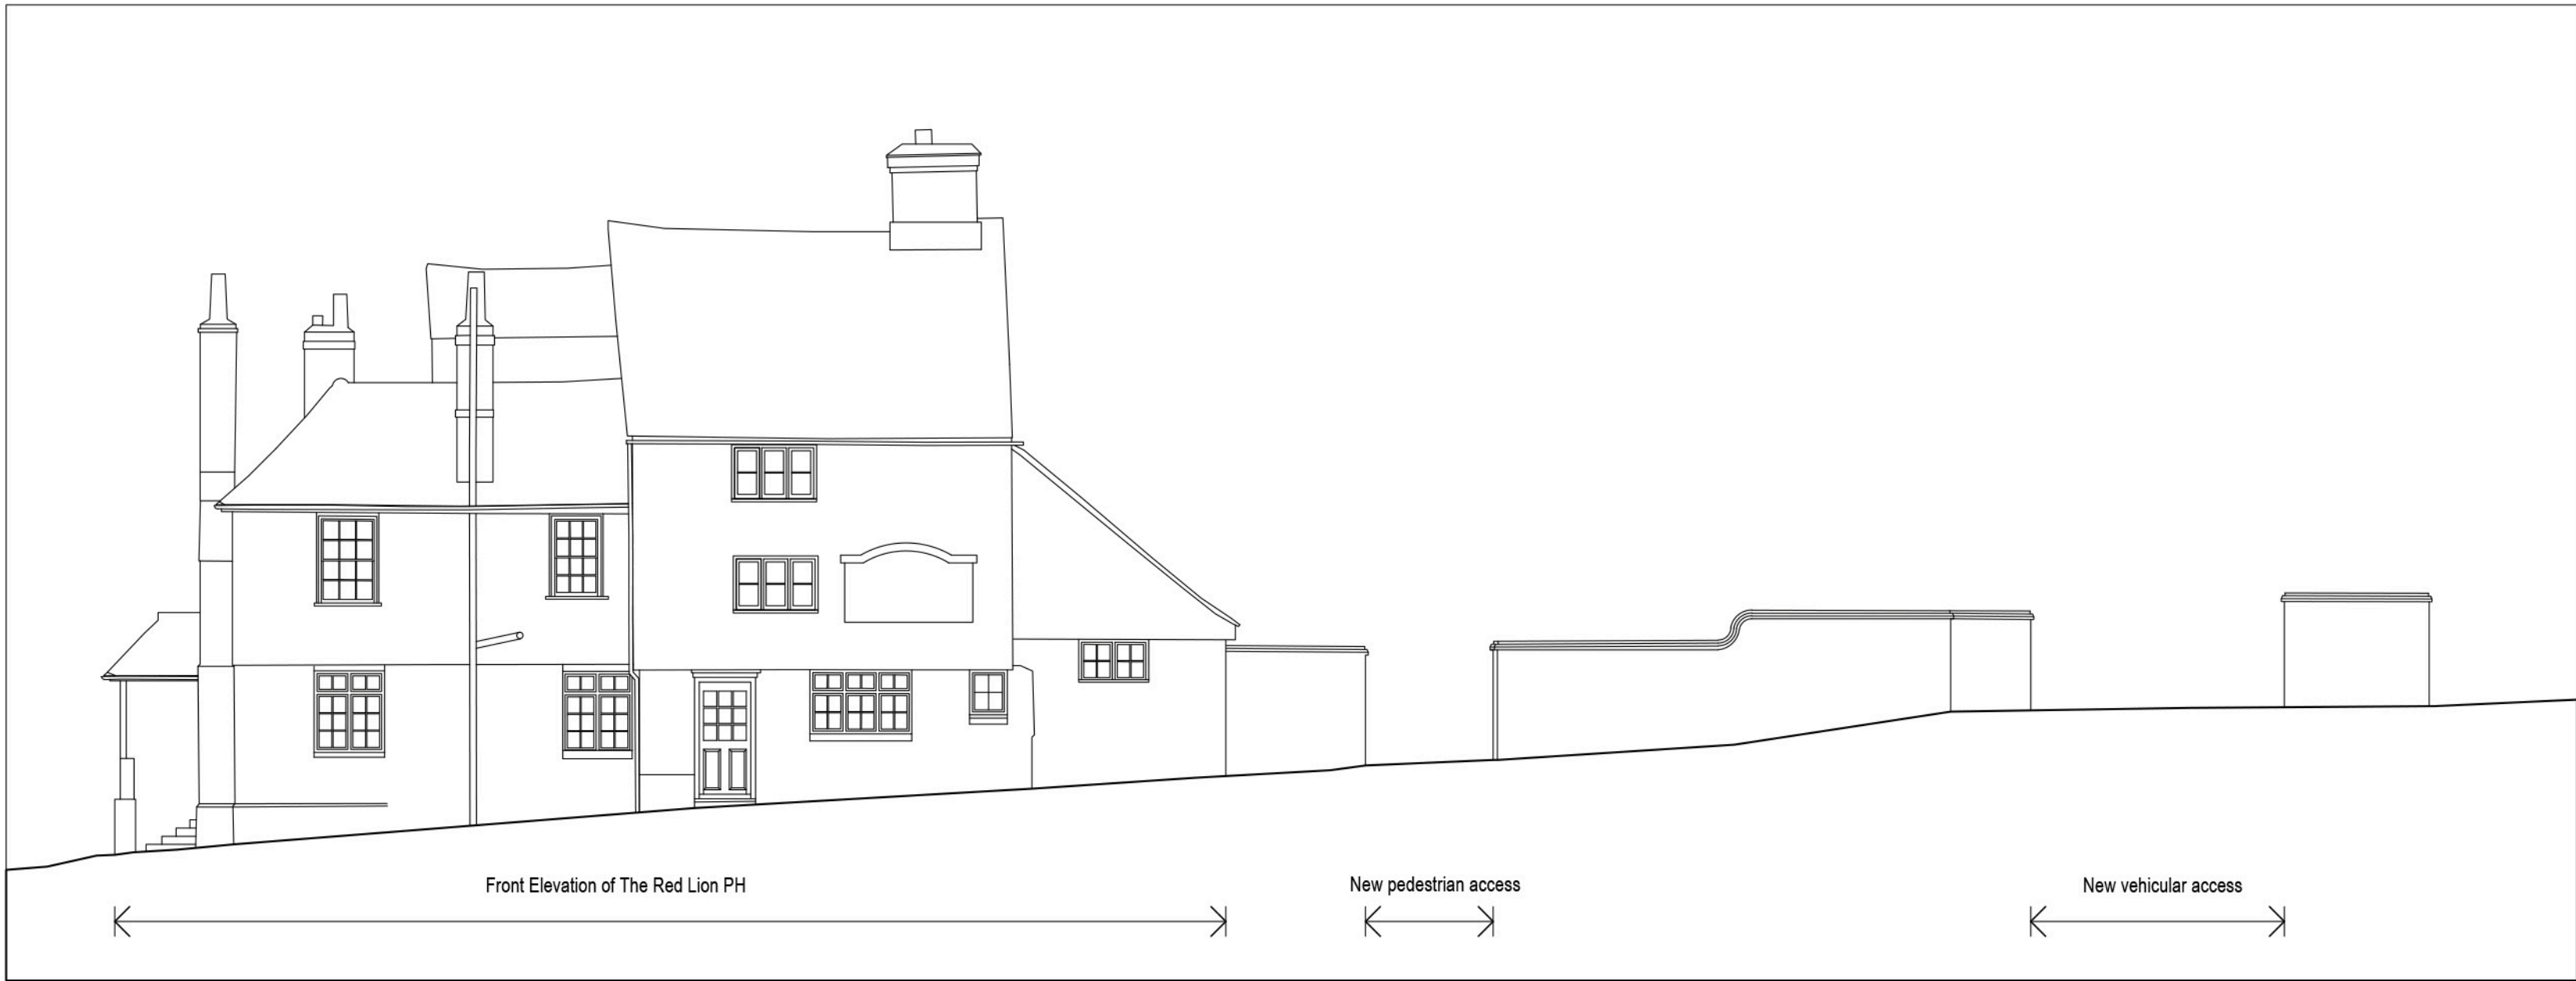

Elevation


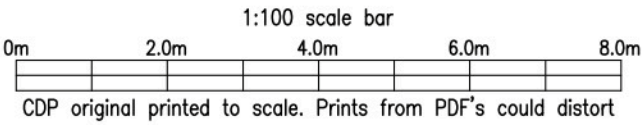


Photo of existing wall



Street Boundary Plan

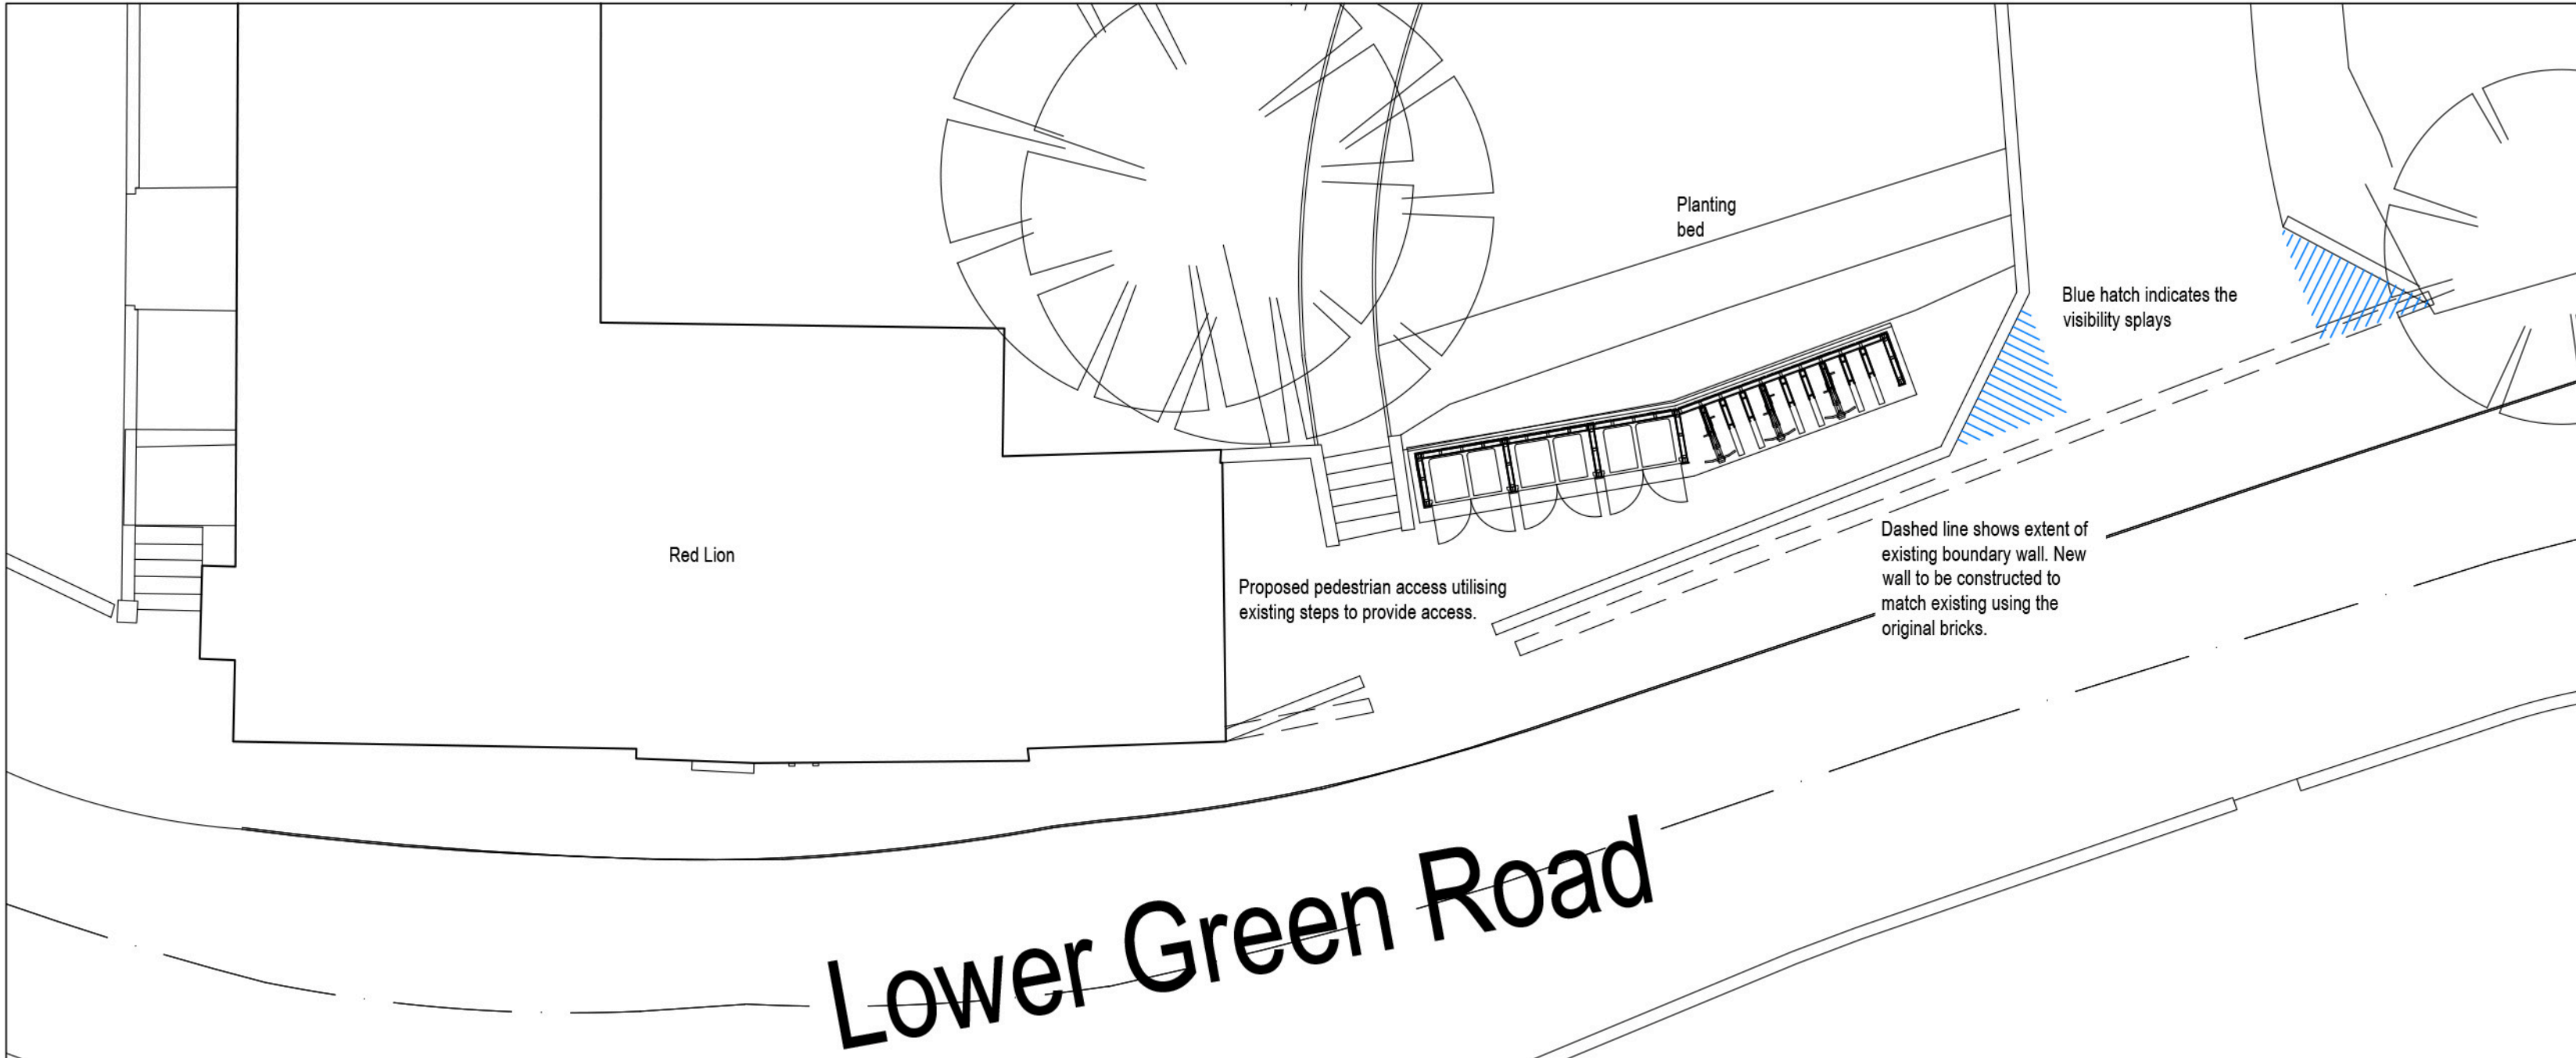

CDP Architecture Ltd

22-23 North Lane

Canterbury

Kent

CT2 7EE

Tel 01227 458181

Fax 01227 451543

info@thinkcdp.com

www.thinkcdp.com

Client
Shepherd Neame

Job Title
Proposed Dwellings at The Red Lion, Rusthall

Drawing Title
Proposed Replacement Boundary Wall Details

Scale	© A1	1:100	Preliminary	
Drawn		HW	Planning	
Date		Oct 2018	Building Regulations	
Checked			Tender	
			Construction	
			As built	

747	:	P07	
-----	---	-----	--