

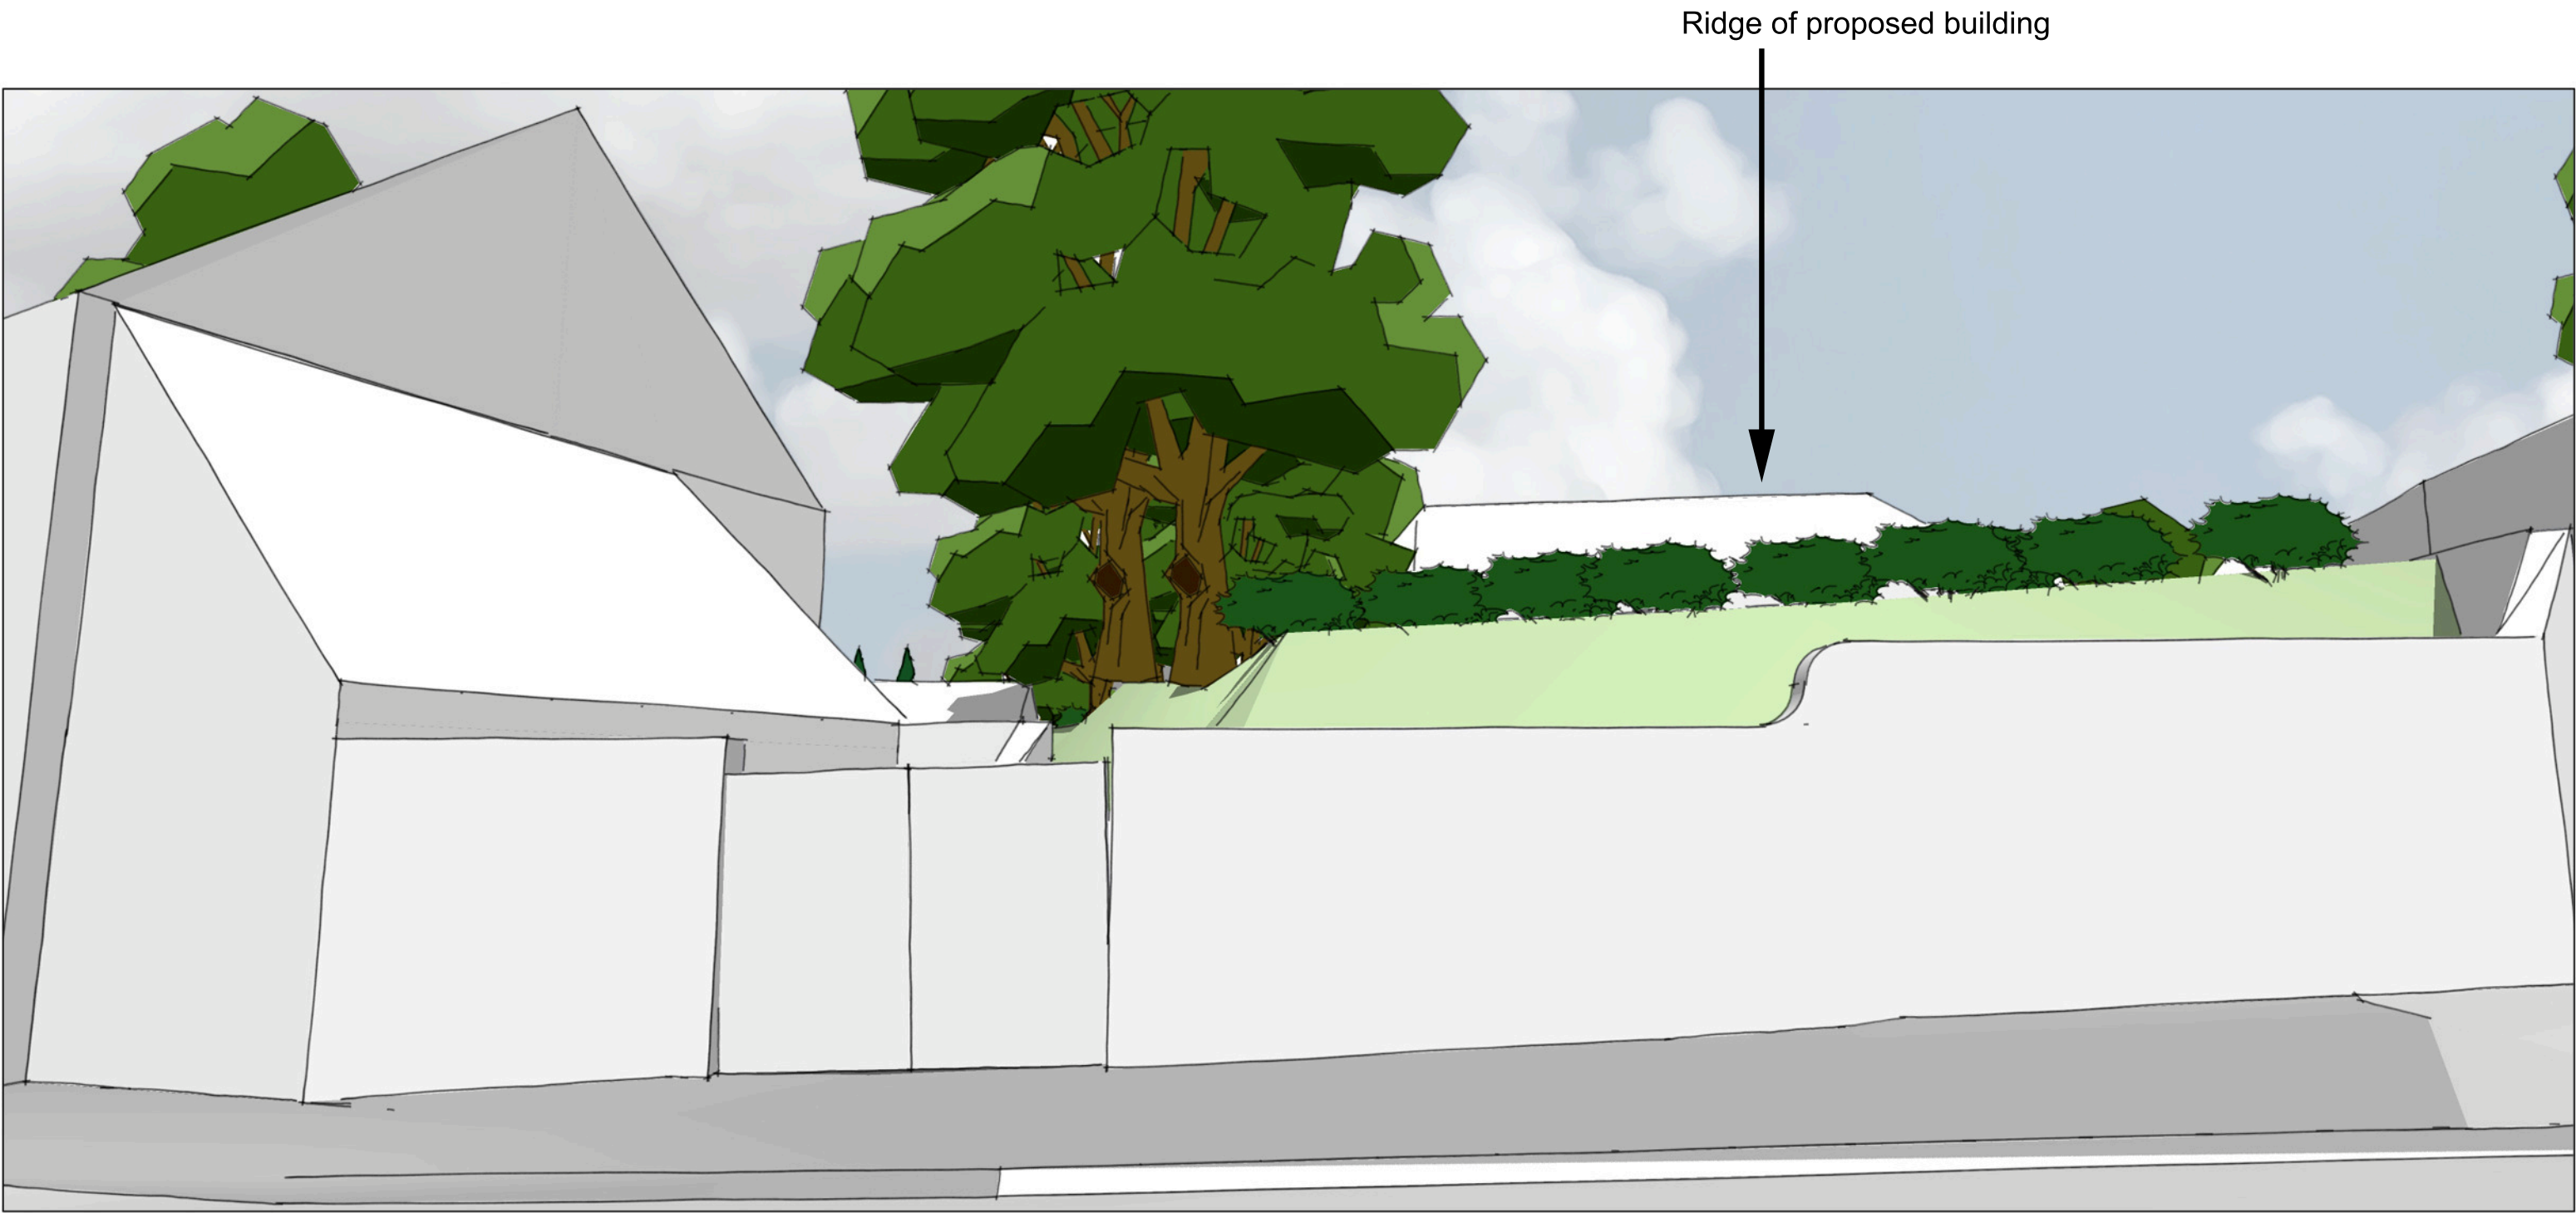


Rev.	Description	Int.	Date

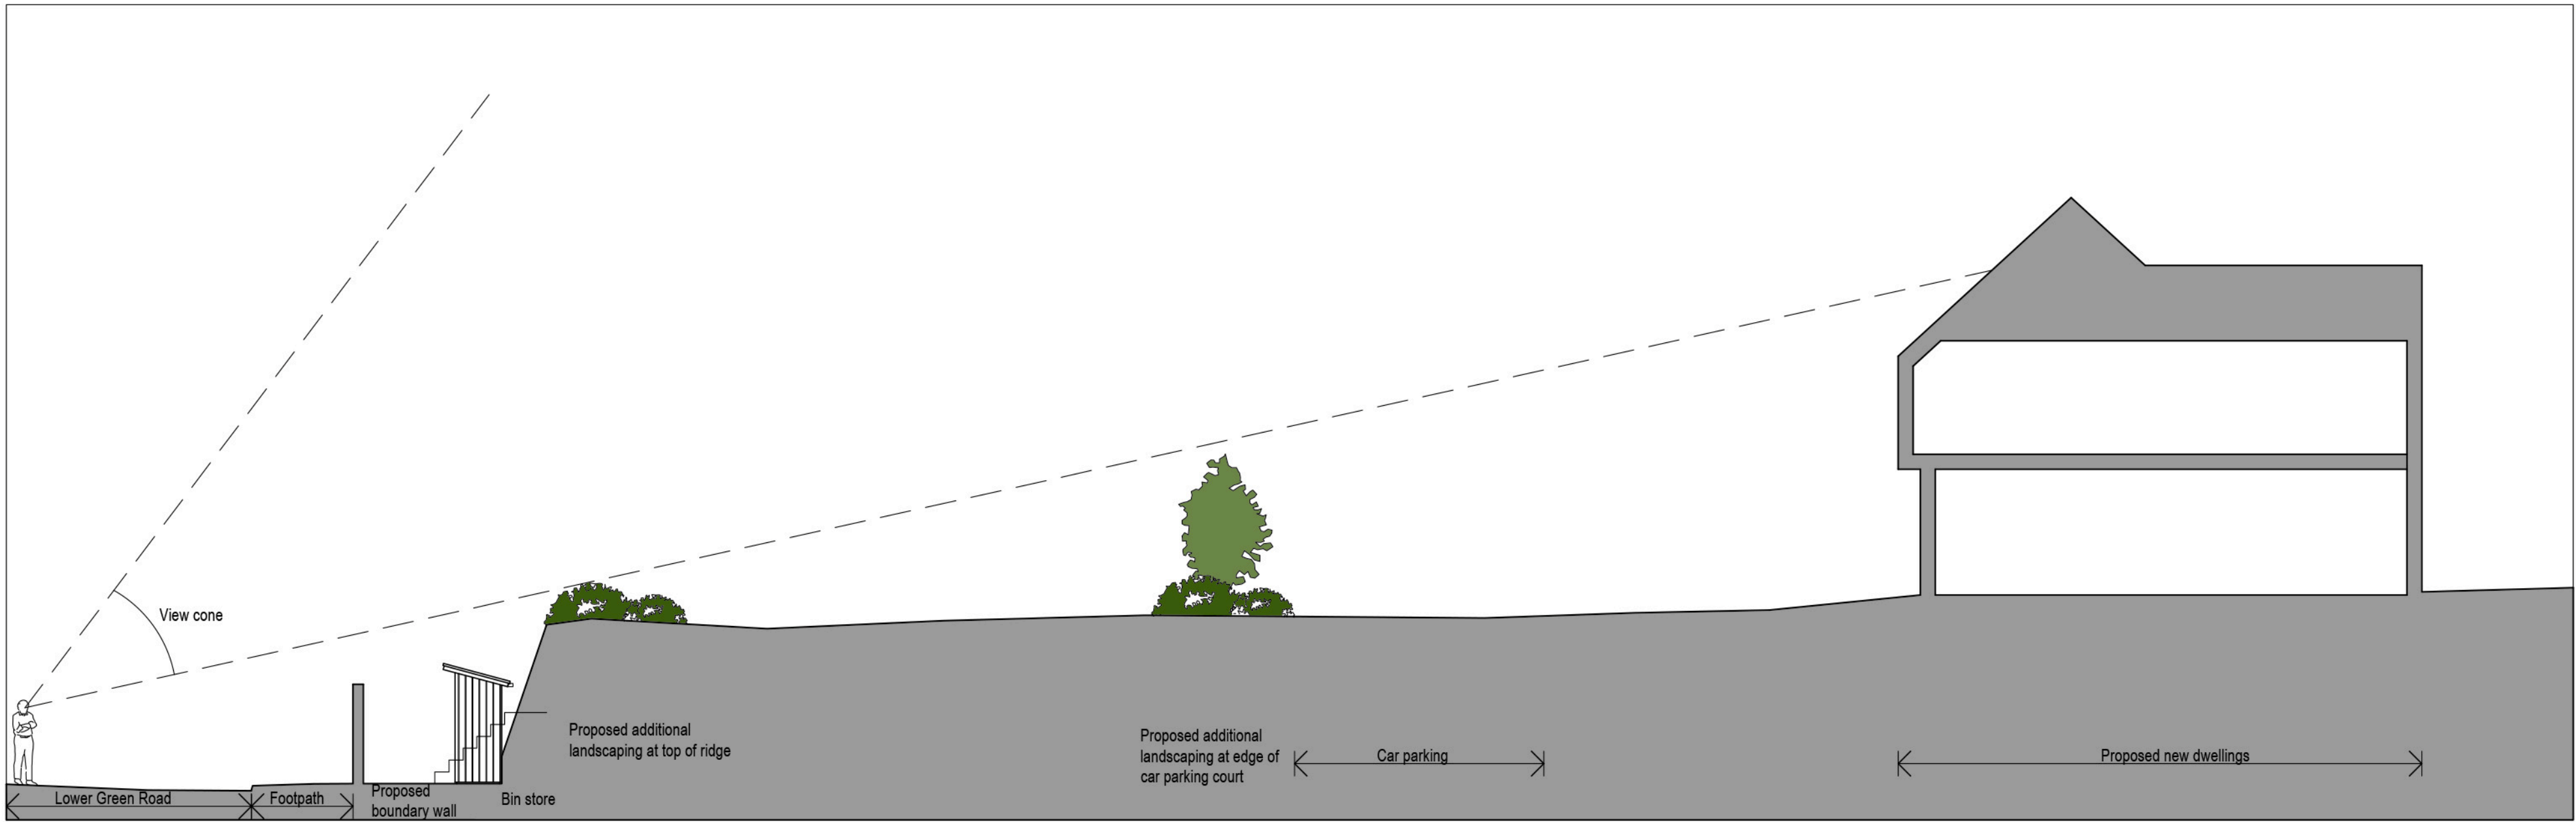

3D view towards proposal

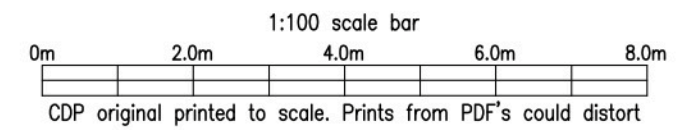

Site section

CDP Architecture Ltd
22-23 North Lane
Canterbury
Kent
CT2 7EE
Tel 01227 458181
Fax 01227 451543
info@thinkcdp.com
www.thinkcdp.com

Client
Shepherd Neame

Job Title
Proposed Dwellings at
The Red Lion, Rusthall

Drawing Title
Proposed Site Section
& 3D view

Scale @ A1	1:100	Preliminary	
Drawn	HW	Planning	
Date	Oct 2018	Building Regulations	
Checked		Tender	
		Construction	
		As built	