

SDS 205592.01

SURVEY LEGEND

GENERAL

AR	ASSUMED ROUTE	LB	LETTER BOX
AW	AIR WALL	LH	LAMP POLE
BB	BOLSHIA BEACON	LP	LAMP POST
BD	BACKDROP	MH	MANHOLE
BN	BOROUGHWAY	MK	MANHOLE POST
BO	BOROUGH	MS	MANHOLE STONE
BL	BOROUGH LEVEL	NB	NOTICE BOARD
BR	BOLSHIA	NP	NAME PLATE
BS	BUS STOP	OH	OVERHEAD
BW	BRICK WALL	OSBM	ORDNANCE SURVEY BENCH MARK
CATV	CABLE TELEVISION	PE	PENSTOCK
CB	CABLE BRICK	PI	PIPE
CG	CATTLE GRID	PM	PARKING METER
CH	CHANNEL LEVEL	PO	POST
CL	COVER LEVEL	RB	RUBBISH BIN
Conc	CONCRETE	RE	ROCKING EYE
Corr	CORRUGATED	RS	ROAD SIGN
CP	COPING LEVEL	RTW	RETAINING WALL
CPS	CONC. PAVING SLABS	RWP	RAIN WATER PIPE
CR	CROWN LEVEL	SA	SAPLING
CUL	CULVERT	S/away	SOAKAWAY
DK	DROP KERB	SL	SOFTY LEVEL
DP	DOWN PIPE	SP	SOIL VENT PIPE
EB	ELECTRICITY BOX	SP	SIGN POST
EC	ELECTRICITY CABLE	STN	STATION
EMH	ELECTRICITY MANHOLE	SW	SURFACE WATER
EP	ELECTRICITY POLE		
ER	ELECTRICITY Pylon		
ER	EARTHING ROD		
FB	FIRE HYDRANT	TB	TREE BOLE
FL	FLOOR LEVEL	TM	TEMPORARY BENCH MARK
FM	FLOOR METER	TBR	TELEPHONE CALL BOX
FR	FLOUNDER	TR	TRUCK
FW	FOWL WATER	TL	TRAFFIC LIGHT
GL	GROUND LEVEL	TMA	TELEPHONE MANHOLE
GP	GATE POST	TOW	TOP OF WALL
GU	GULLY	TP	TELEGRAPH POLE
GV	GAS VALVE	TS	TREE STUMP
H	HIGH	UG	UNDERGROUND
HO	HOLE	U/L	UNABLE TO LOCATE
HO	HOLE	U/R	UNABLE TO RAISE
HW	HEADWALL	VA	VALVE
IC	INSPECTION COVER	VP	VENT PIPE
I	INVERT LEVEL	W	WIDE
JB	JUNCTION BOX	WL	WATER LEVEL
JG	KERB INLET GULLY	WM	WATER METER
KL	KEEP LEFT ROAD SIGN	WF	WASH OUT
		WP	WOODEN POST
		WV	WATER VALVE

FENCE TYPES

BWF	BARBED WIRE FENCE	IRF	INTERWOVEN FENCE
CBF	CLOSE BARBED FENCE	LF	LINCH PIN FENCE
CLF	CHAIN LINK FENCE	PAF	PALEADE FENCE
CF	CHESTNUT FENCING FENCE	PPF	POST & RAIL FENCE
CFW	CHESTNUT WIRE FENCE	PF	POST & WIRE FENCE
RF	ROUN RAILING FENCE	TR	TRELLIS

TREE TYPES

AA	ALDER	BM	BELM	PE	PINE
AL	ASH	FR	FR	PD	POLLARDED
AN	ALDER	HE	HORNBEAM	PR	POPLAR
AS	ASPEN	HE	HORNWOOD	RR	ROWAN
BN	BIRCH	HN	HAWTHORN	SB	SILVER BIRCH
BR	BIRCH	HY	HOLLY	SC	SWEET CHESTNUT
CE	CHERRY	LA	LARCH	SU	SPRUCE
CD	COHOB	LE	LE	SY	SYCAMORE
CS	CORN	LN	LONDON PLANE	WB	WHITEBARK
CS	CORN	ME	MAPLE	WT	WALNUT
CY	CYPRESS	OK	OAK	WW	WELLOW
ED	ELDER	OR	ORNAMENTAL	YW	YEW
				XX	UNKNOWN

TYPE HEIGHT/SPREAD/DIAM.
ED 5.4/6.3

BUILDING SURVEY

○	FLOOR TO CEILING HEIGHT	○	SPRINKLER
○	FLOOR TO UNDERSIDE OF BEAM OR DOOR HEAD	○	LIGHTING
○	FLOOR TO CELL HEIGHT	○	STRIP LIGHT
○	CELL TO HEAD HEIGHT	○	
○	RADIATOR	○	
○	FIRE ALARM / EXTINGUISHER	○	POWER SOCKET

LEVELLING NOTES

ALL LEVELS ARE BASED ON ORDNANCE SURVEY DATUM OBTAINED FROM ACTIVE GPS NETWORK "OSGB36(15)".
GRID IS BASED ON OS DATUM, OBTAINED FROM ACTIVE GPS NETWORK "OSGB36(15)".
ALL KERB LEVELS ARE TAKEN IN CHANNEL.

A SCALE FACTOR OF 1.000000 HAS BEEN APPLIED TO THIS DRAWING

Rev.	Date	Description	By

Project title
**THE RED LION PH
LODGE ROAD, CHARING HEATH**

Drawing title
**TOPOGRAPHICAL
LAND SURVEY**

Client
CDP

Scale
1:200

Drawn by
K.J.

Sheet size
A1


Surveyed by
K.J.

Checked by
D.H.

Approved by
[Signature]

Date
July 17

Drawing No.
SDS 205592.01

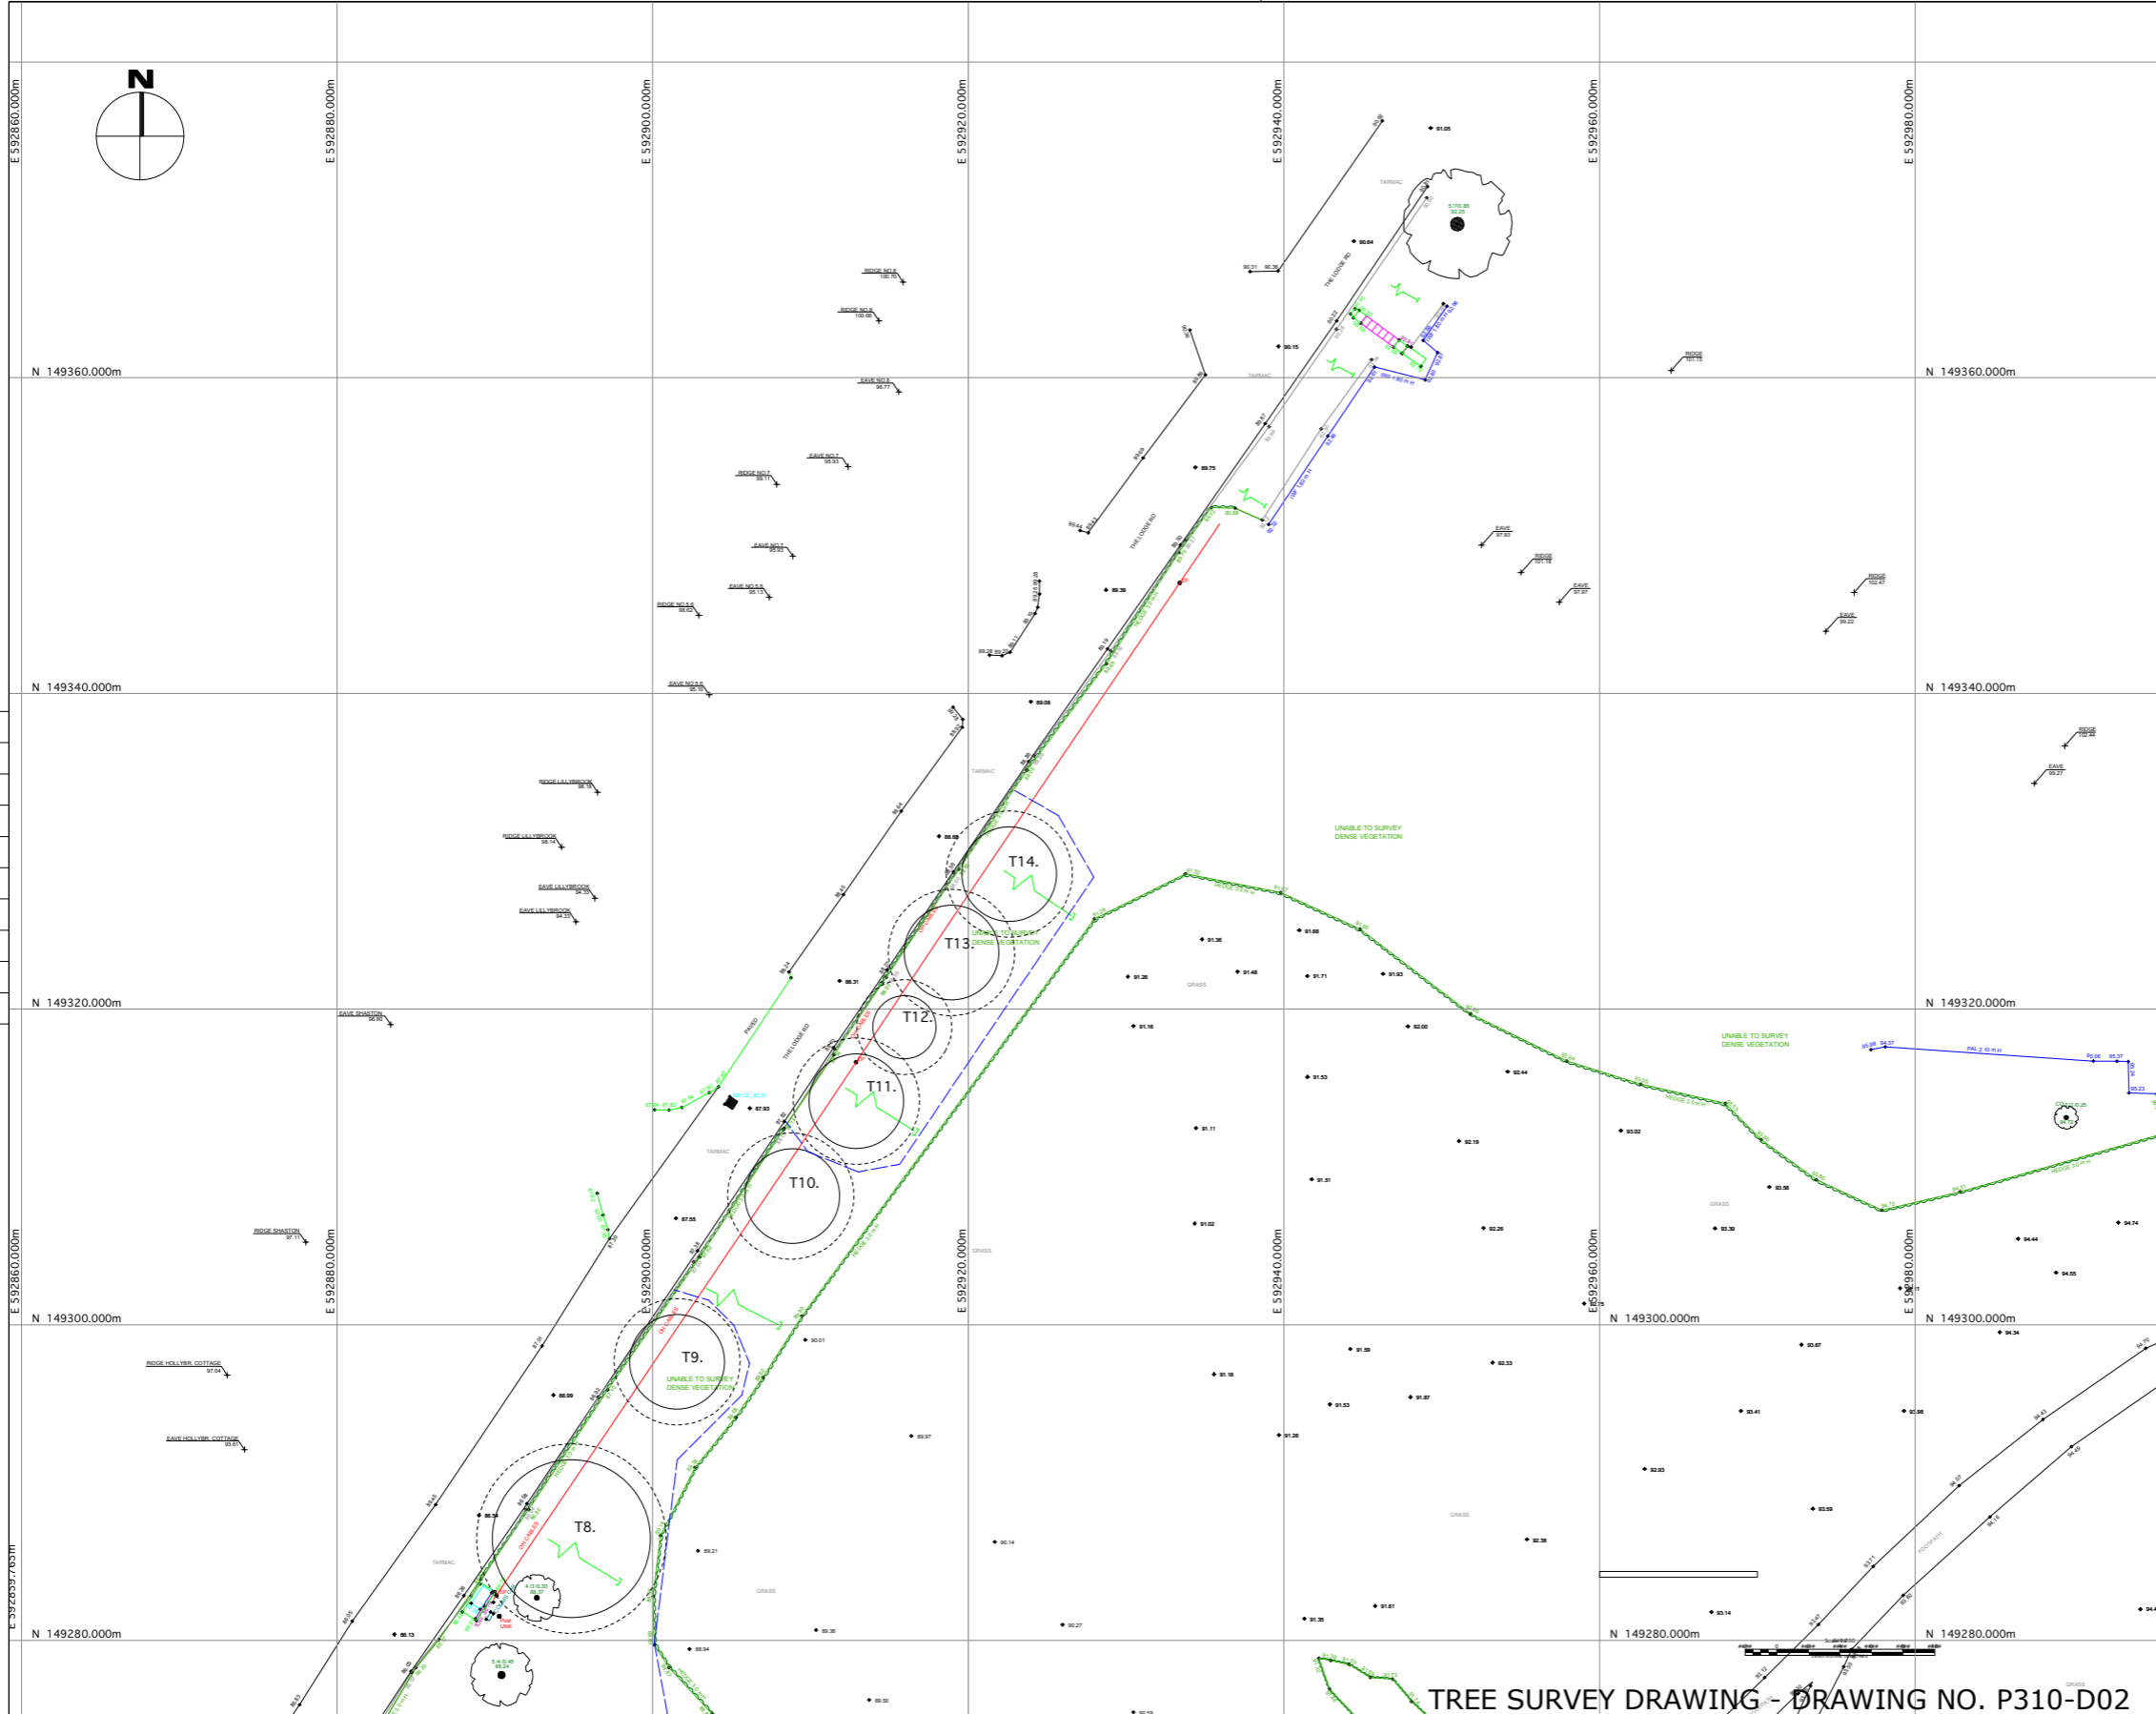

TREE SURVEY DRAWING - DRAWING NO. P310-D02