


general notes:
do not scale from the drawing. all dimensions shall be checked on site prior to commencing works.
all works shall conform to the current edition of the building regulations and other relevant statutory requirements.
all materials and workmanship shall conform with the relevant british standard specifications and codes of practice.
this drawing is the copyright of gdm architects and shall not be copied or reproduced without permission.
this drawing shall be read in conjunction with gdm architect's health and safety risk assessments and all works shall be carried out in a safe manner, by competent persons.
drawing produced by gdm architects ltd trading as gdm architects.

revision: details: by: date:
A Layout Update th 18.11.2024



Extract 1
Scale 1:100@ A1

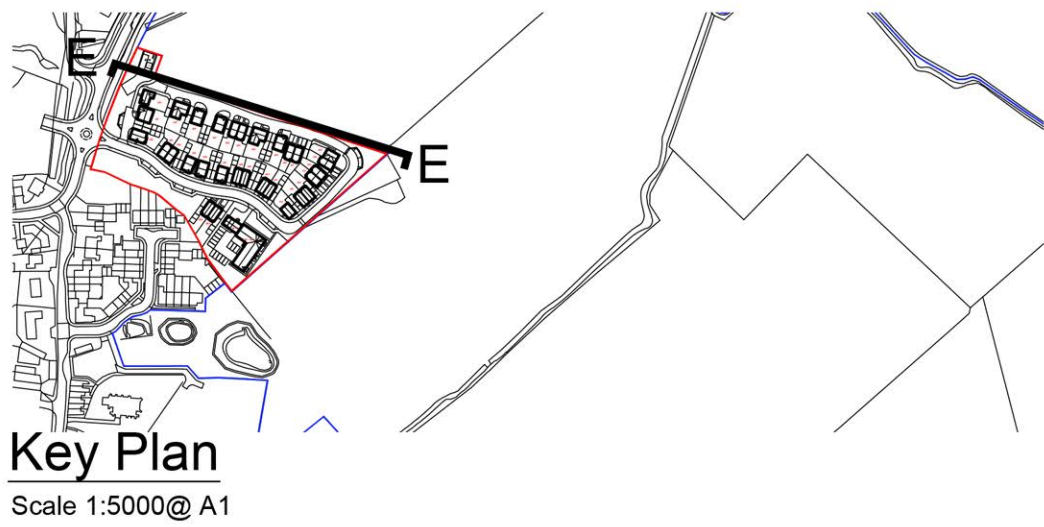

Key Plan
Scale 1:5000@ A1



Site Section E-E
Scale 1:500@ A1



Extract 2
Scale 1:100@ A1

gdmarchitects

the master's house, college road, maidstone, kent ME15 6YF
t: 01622 760670 e: info@gdmarchitects.co.uk w: gdmarchitects.co.uk

client: Bellway Homes
project: RMN - Willowbrook
title: Site Section E
date: June 2024 drawn by: lh
scale: 1:100/1:500@A1 checked: ge

PLANNING

project number	drawing number	revision
4410	P304	A