


# SOUTHERN WATER

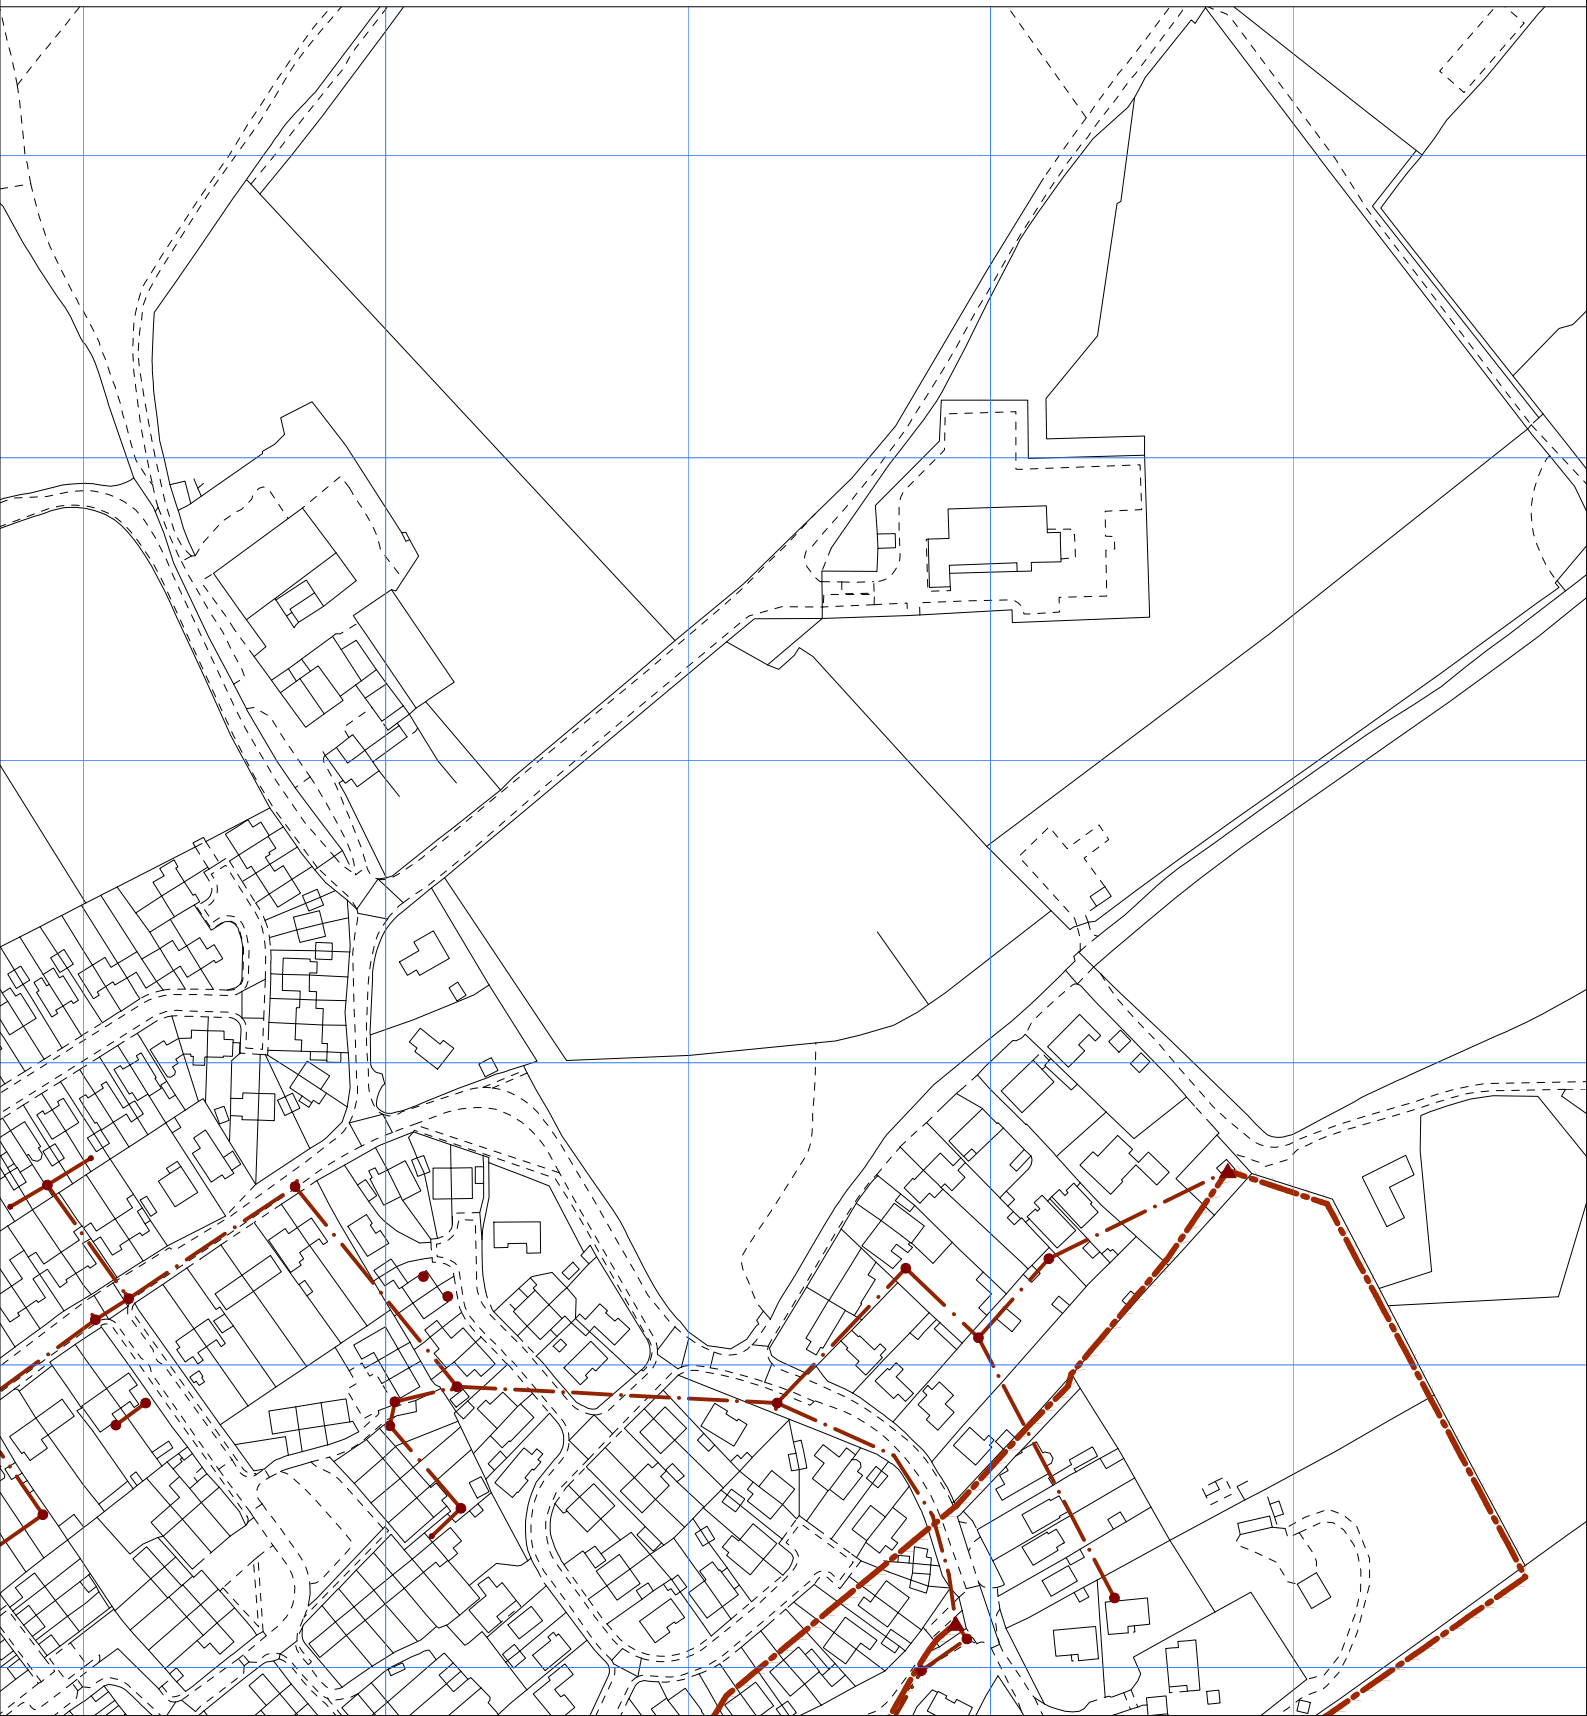

The positions of pipes shown on this plan are believed to be correct, but Southern Water Services Ltd accept no responsibility in the event of inaccuracy. The actual positions should be determined on site.

Based upon Ordnance Survey Digital Data with the permission of the controller of H.M.S.O. Crown Copyright Reserved Licence No. WU 298530

O.S. REF: TR2240NW

Scale: 1:2500

Screen Print

**WARNING: BAC pipes are constructed of Bonded Asbestos Cement**

**WARNING: Unknown (UNK) materials may include Bonded Asbestos Cement**



Printed By: Ponnann

Date: 19-1-2017

Southern Water MapGuide Browser

Requested By:

