



Copyright: All rights have been asserted under the Design, Patents, & Copyright Act 1988. This drawing shall not be reproduced without the prior approval of 3-D Architecture Ltd

Contractor to CHECK all dimensions & report any discrepancies. All works and materials used are to fully comply with ALL standards as required by the relevant Trade Associations, British Standards, Codes of Practice, Manufacturers Specifications (BBA Certification, etc). All works to be carried out fully in accordance with any Engineer's Calculations, Details, & Instructions, as and where applicable.

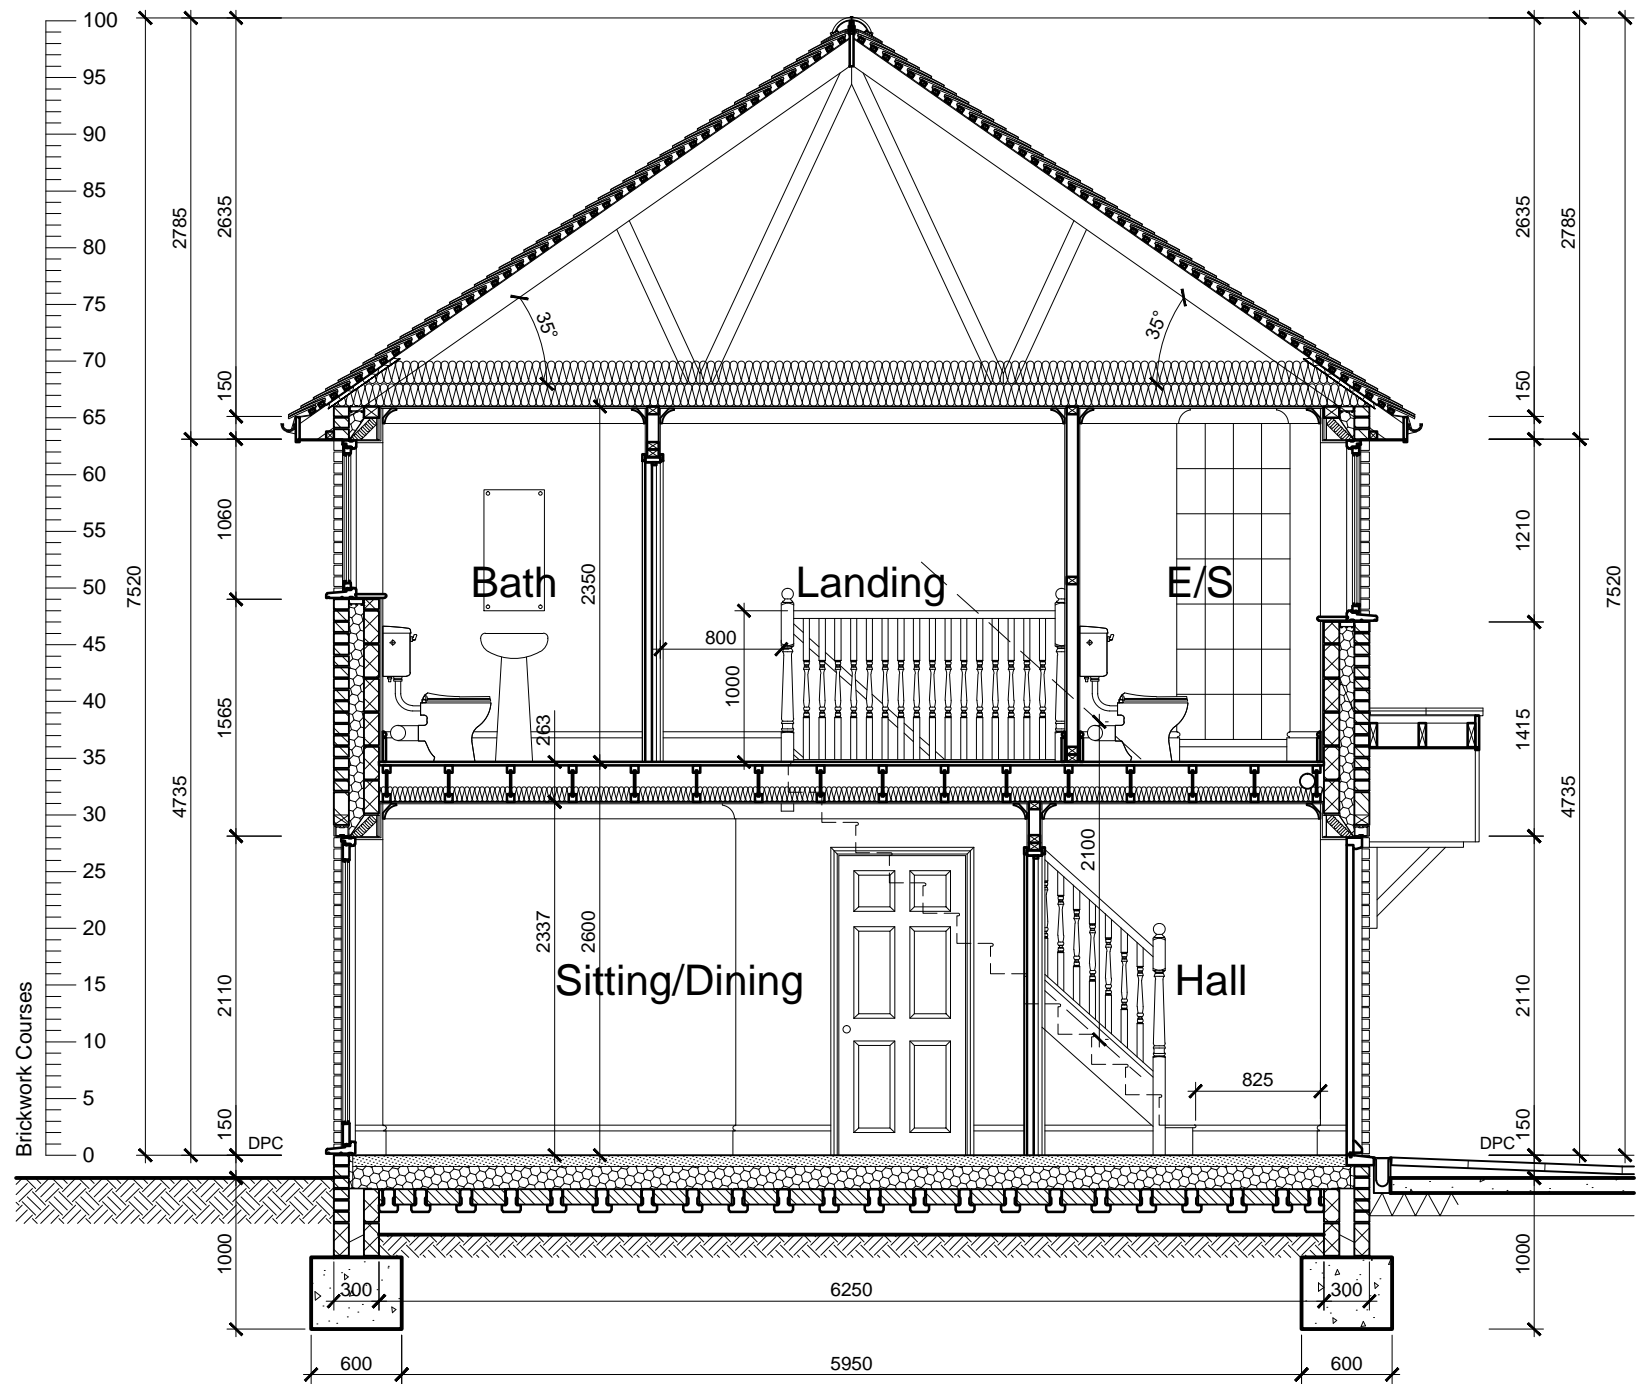

Section A - A

PLANNING

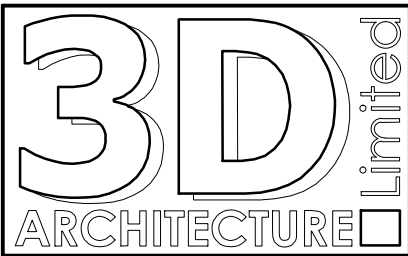

3-D Architecture Limited
Suite 5, Quarry House, Mill Lane,
Uckfield, East Sussex. TN22 5AA
Tel: 01825 764455 Fax: 01825 764455
Email: info@3d-architecture.co.uk

CLIENT

RJO Homes

PROJECT

Proposed Residential Development
The Golden Cross Pub, Golden
Cross, Chiddingly, East Sussex
BN27 4AW

DRAWING TITLE

Section

SCALE: 1:50 @ A3 DATE: Jan. 2022 DRAWN BY: ANH

DRAWING NO.: 2022/BR4 REVISION: -