



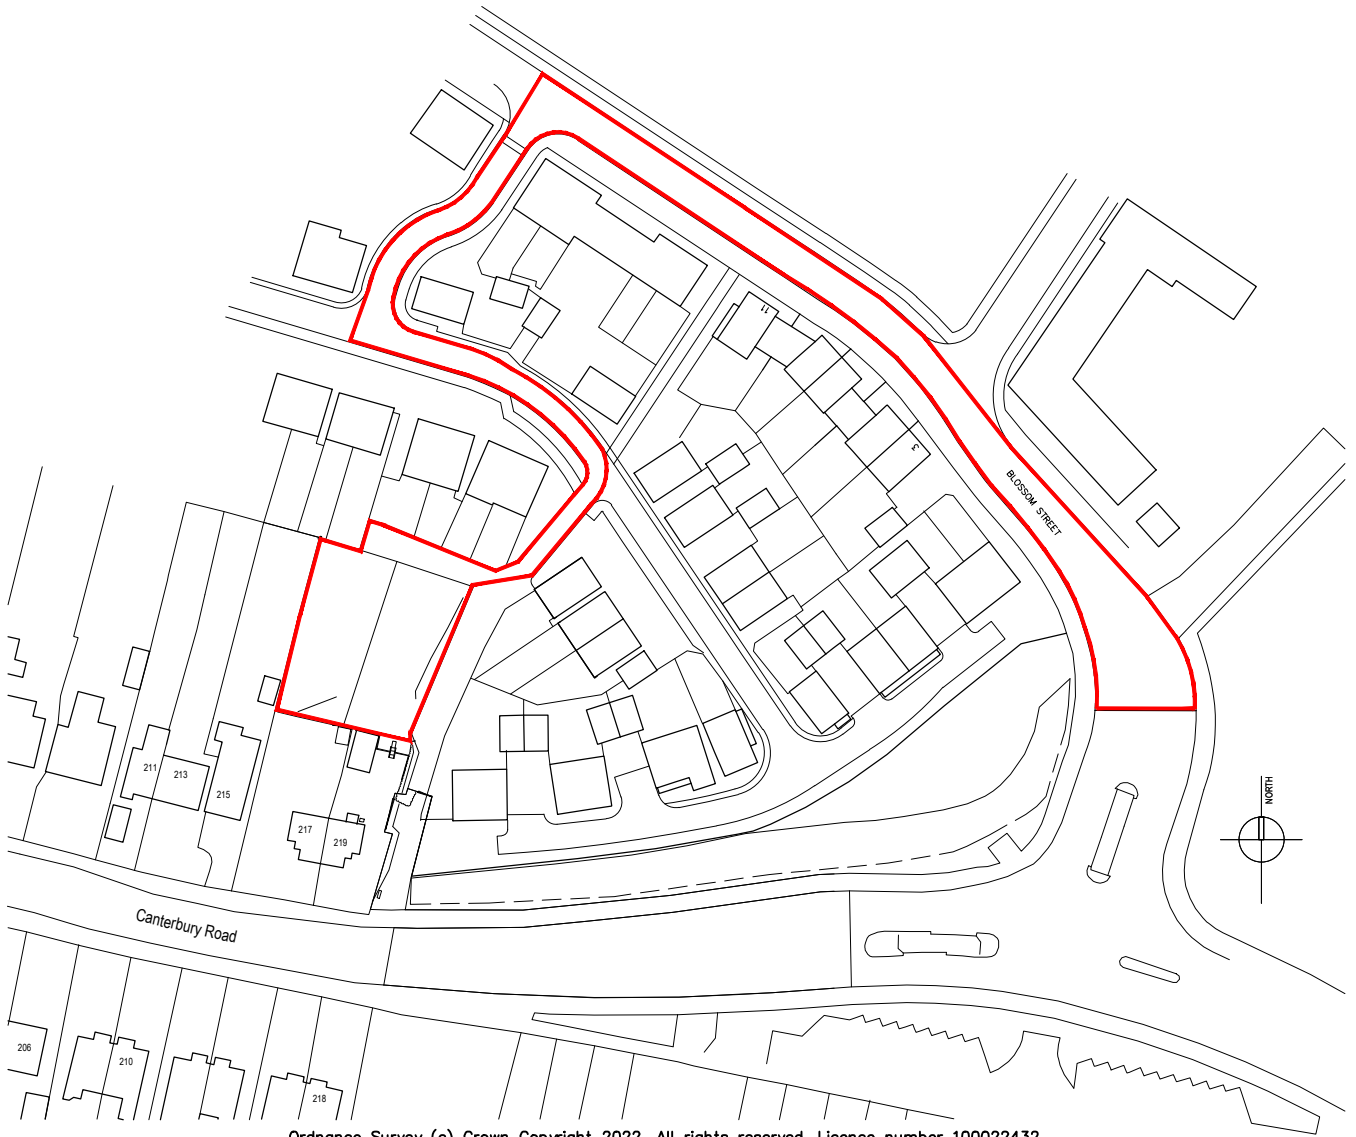

Ordnance Survey (c) Crown Copyright 2022. All rights reserved. Licence number 100022432

1:1250 scale bar

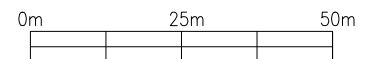

CDP original printed to scale.
Prints from PDF's could distort.



CDP Architecture Ltd
22-23 North Lane
Canterbury
Kent
CT2 7EE

Tel 01227 458181
Fax 01227 451543
info@thinkcdp.com
www.thinkcdp.com

Client
Mr O Doubleday

Job Title
**Dwellings to Rear of
217 & 219 Canterbury Rd**

Drawing Title
Location Plan

Scale 1:1250	Drawn MW	Date April 22
Status Planning	Checked	Date Checked

A	B	C	D	E	F	G	H	J	K	L	M	N	P	Q	R	S	T
---	---	---	---	---	---	---	---	---	---	---	---	---	---	---	---	---	---

853 : P01