



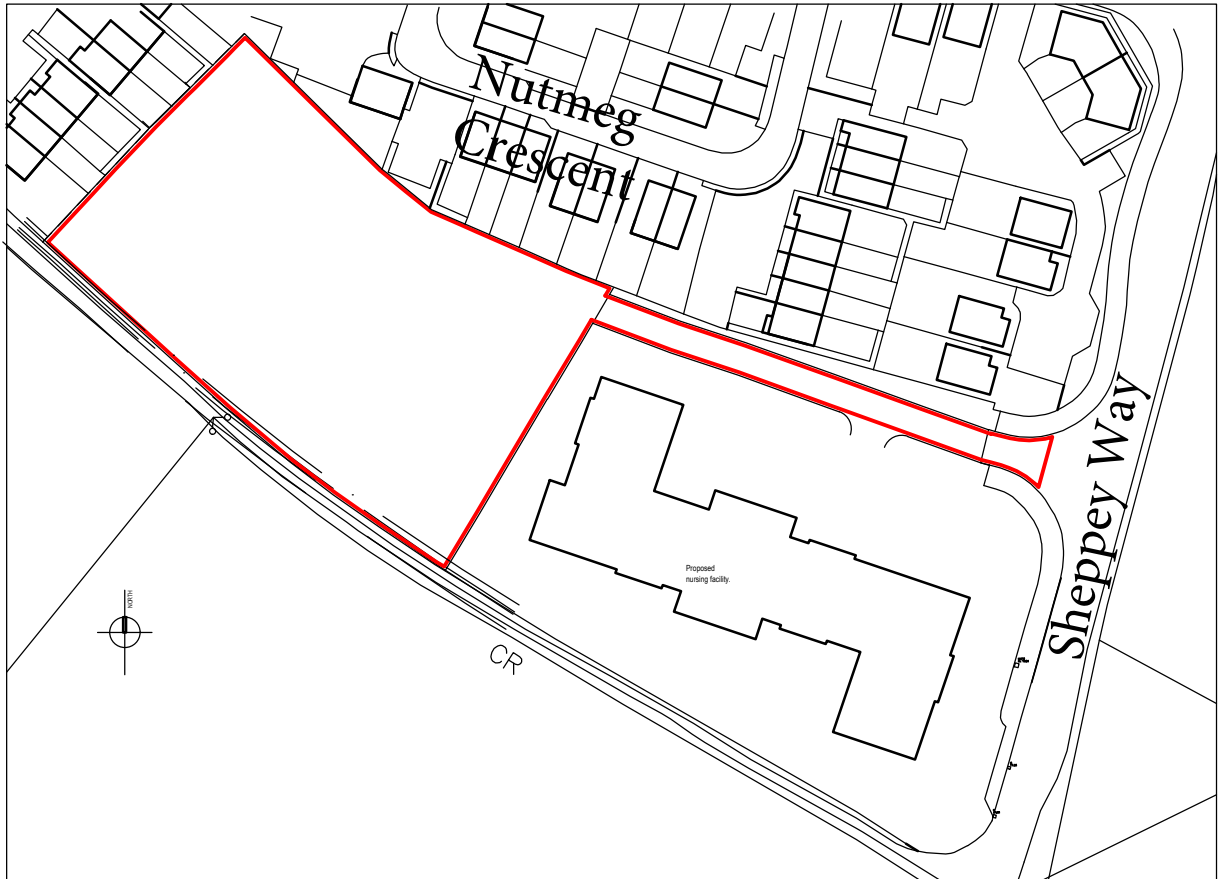

1:1250 scale bar

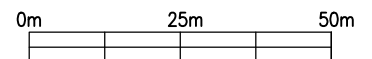

CDP original printed to scale.
Prints from PDF's could distort.



CDP Architecture Ltd
22-23 North Lane
Canterbury
Kent
CT2 7EE
Tel 01227 458181
Fax 01227 451543
studio@thinkcdp.com
www.thinkcdp.com

Client
Hume Planning

Job Title
Proposed Retirement
Cottages, Iwade

Drawing Title
Location Plan

Scale 1:1250	Drawn MW	Date Aug 19
Status Planning	Checked	Date Checked

A	B	C	D	E	F	G	H	I	J	K	L	M	N	P	Q	R	S	T
---	---	---	---	---	---	---	---	---	---	---	---	---	---	---	---	---	---	---

766 : P01