


© Crown copyright and database rights (2019). Ordnance Survey - emapsite licence No: 0100031673

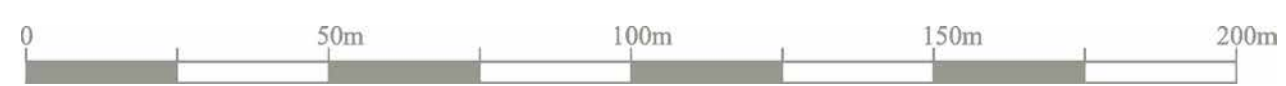

**Site location plan**  
 Proposed conversion of existing barns at Queen Court Farm, Water Lane, Ospringe

Revision Note & Date			Initial
Rev	Date	Note	

**ON**  
 ARCH  
 ITECT  
 URE

INCORPORATING  
 design  
**bdb**

Canterbury Studio  
 Logan House, St Andrews Close  
 Canterbury,  
 CT1 2RP

London Studio  
 Ink Rooms, 25-37, Easton Street  
 Clerkenwell  
 WC1X 0DS

info@onarchitecture.co.uk  
 onarchitecture.co.uk  
 01227 634334

Project Title  
 Proposed conversion of existing barns at Queen Court Farm,  
 Water Lane, Ospringe

Clients Details



Drawing Title

Site location plan

BIM Number

Scale 1:1250 @ A1 Date October 19 Drawn AW Checked

Drawing Status

Project Number 19.031 Drawing Number 50 Drawing Revision