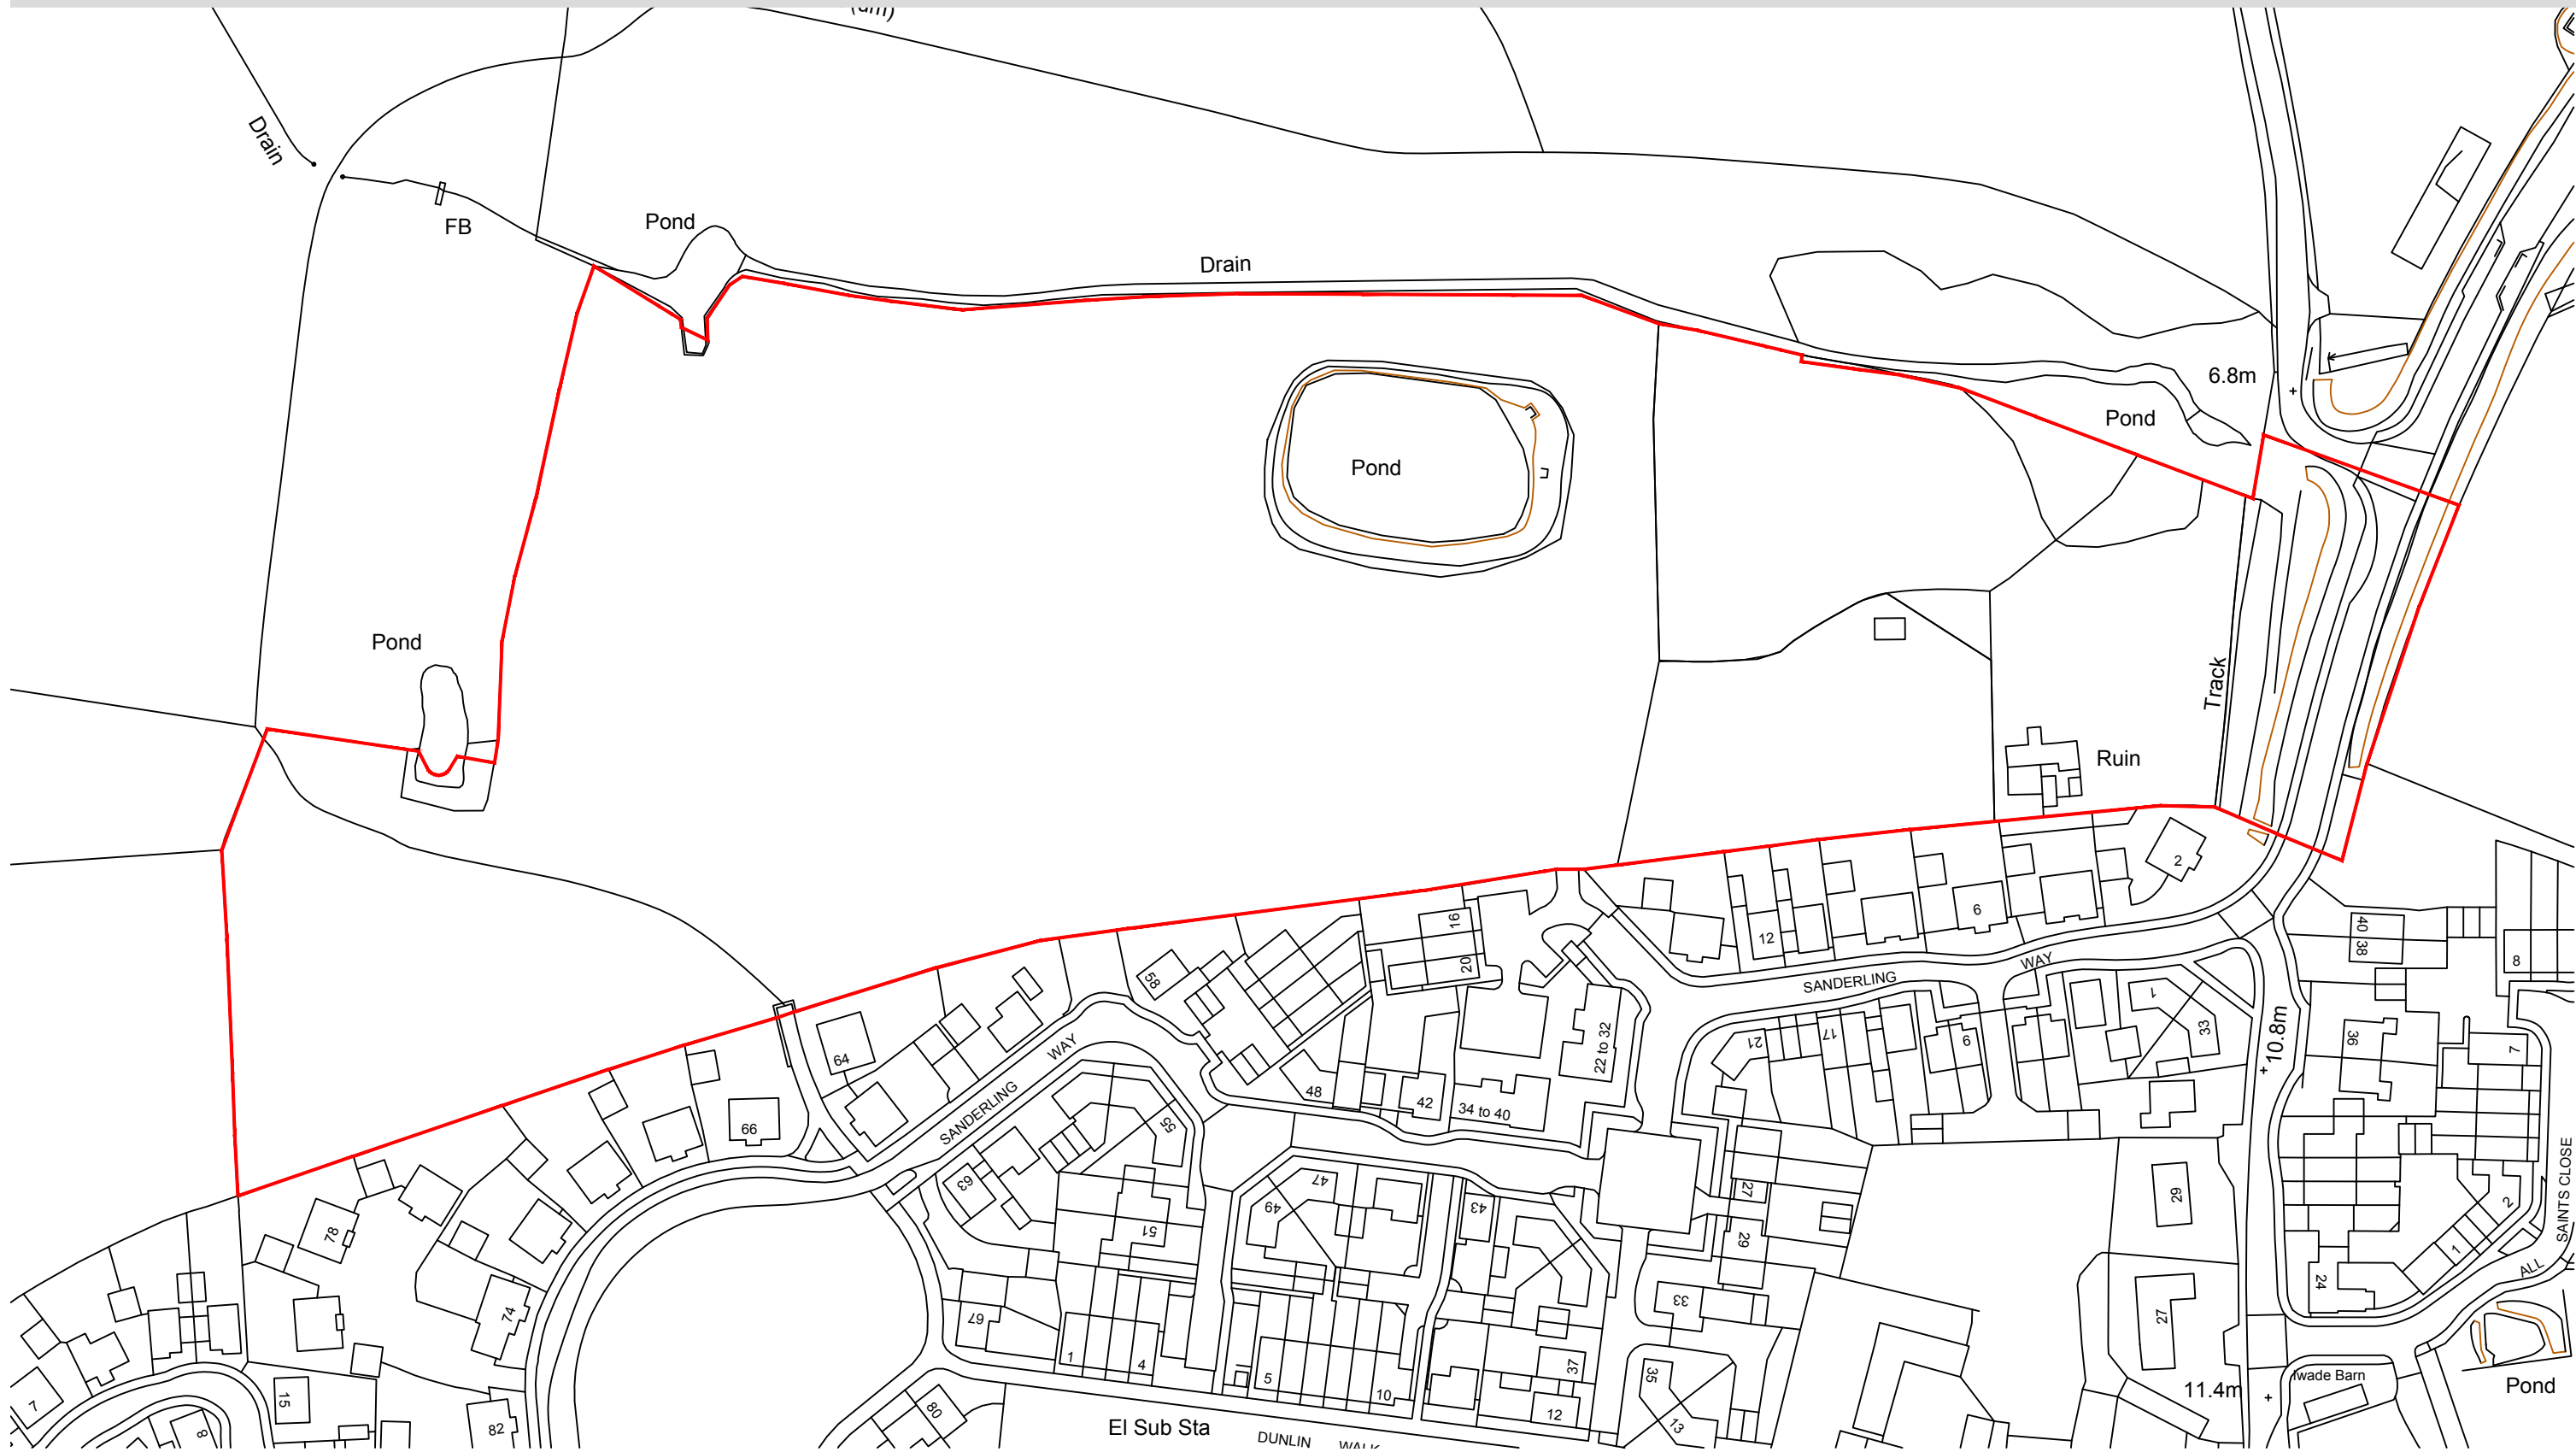


Note: Original OS survey plan produced by others

project title		drawing title	
Boathouse Properties		Site Location Plan	
Proposed residential Development			
Land at Iwade			
Kent		scale 1:1250	drawing number
		date Sept 2023	2805 - 19
			revision
			A

MILTON
STUDIO

Church Barn, Milton Manor Farm, Ashford Road
Canterbury, Kent. CT4 7PP [E: info@miltonstudio.co.uk](mailto:info@miltonstudio.co.uk)