


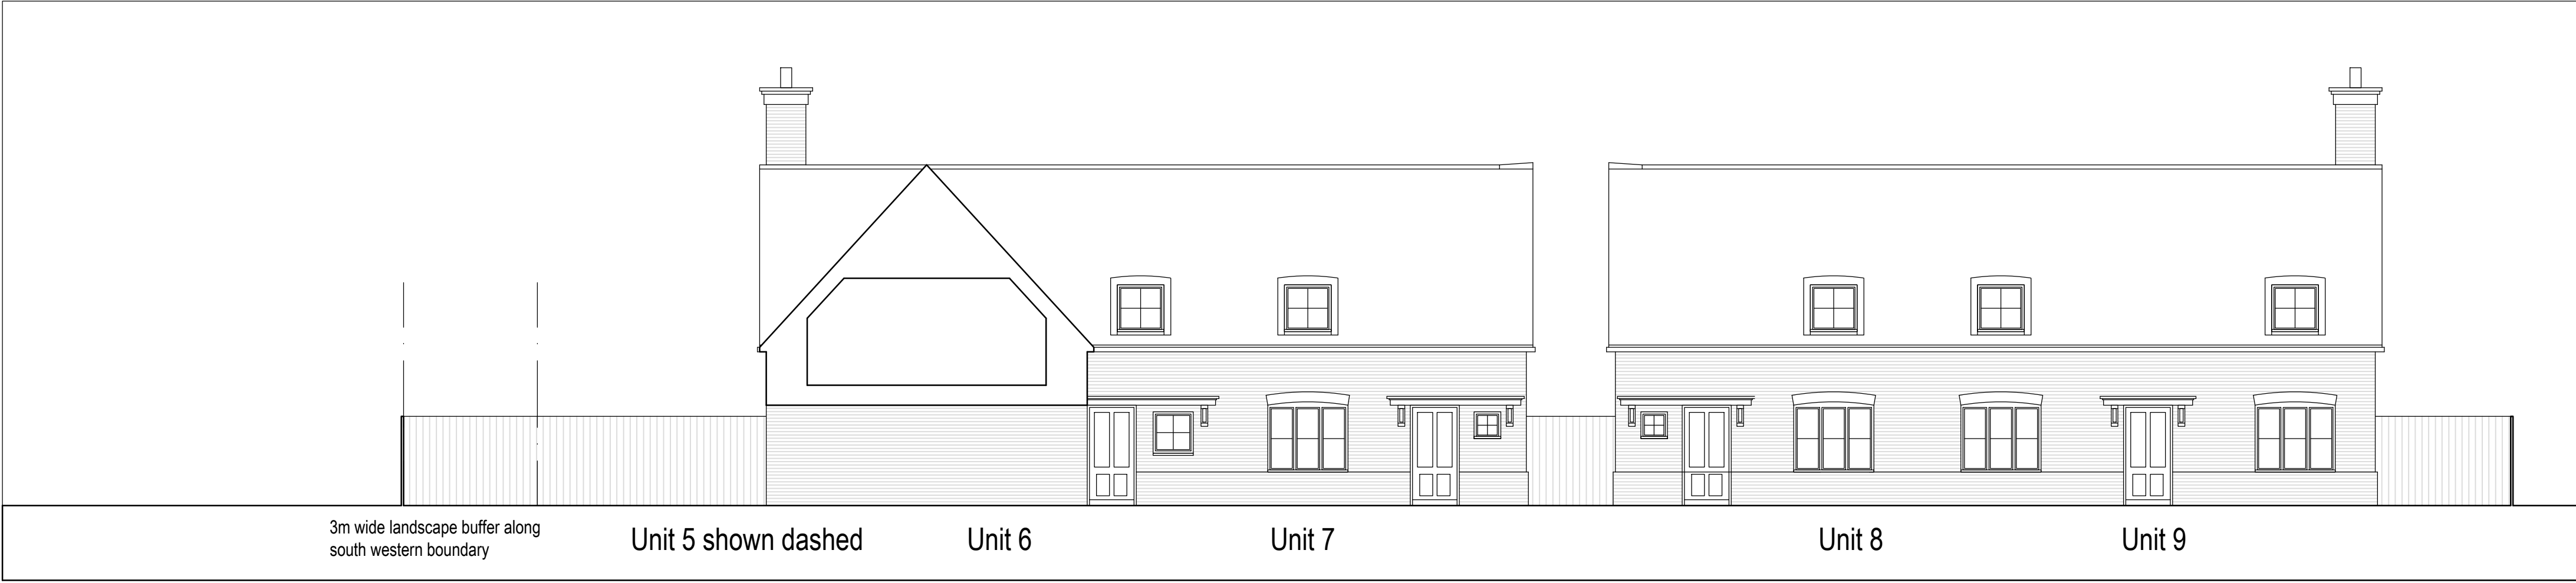

Proposed Site Section A-A




Proposed Site Section B-B



Proposed Site Section D-D

Rev.	Description	Int.	Date
A	Updates following comments from planning officer	HW	Jan 2020

Client	HUME PLANNING
Job Title	PROPOSED RETIREMENT COTTAGES AT IWADE

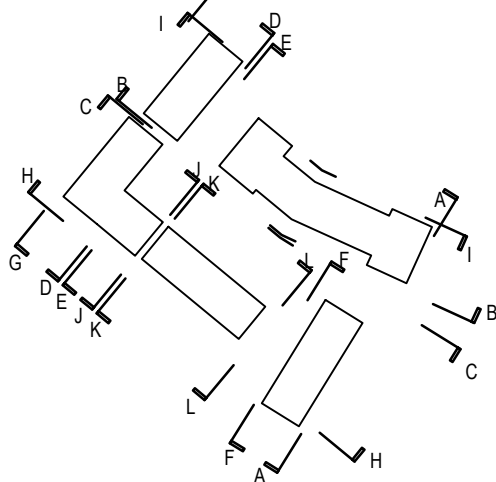

CDP

CDP Architecture Ltd

22-23 North Lane, Canterbury


Kent, CT2 7EE

Tel: 01227 458181

Fax: 01227 451543

info@thinkcdp.com

www.thinkcdp.com

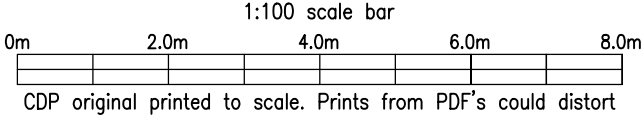

Drawing Title

PROPOSED SITE SECTIONS

1 OF 2

AMENDED

Scale @ A1	1:100	Preliminary/Comment
Drawn	MW	Planning
Date	AUG 2019	Building Regulations
Checked		Tender
		Construction
		As built

766	:	P03	A
-----	---	-----	---