


Section Overlap

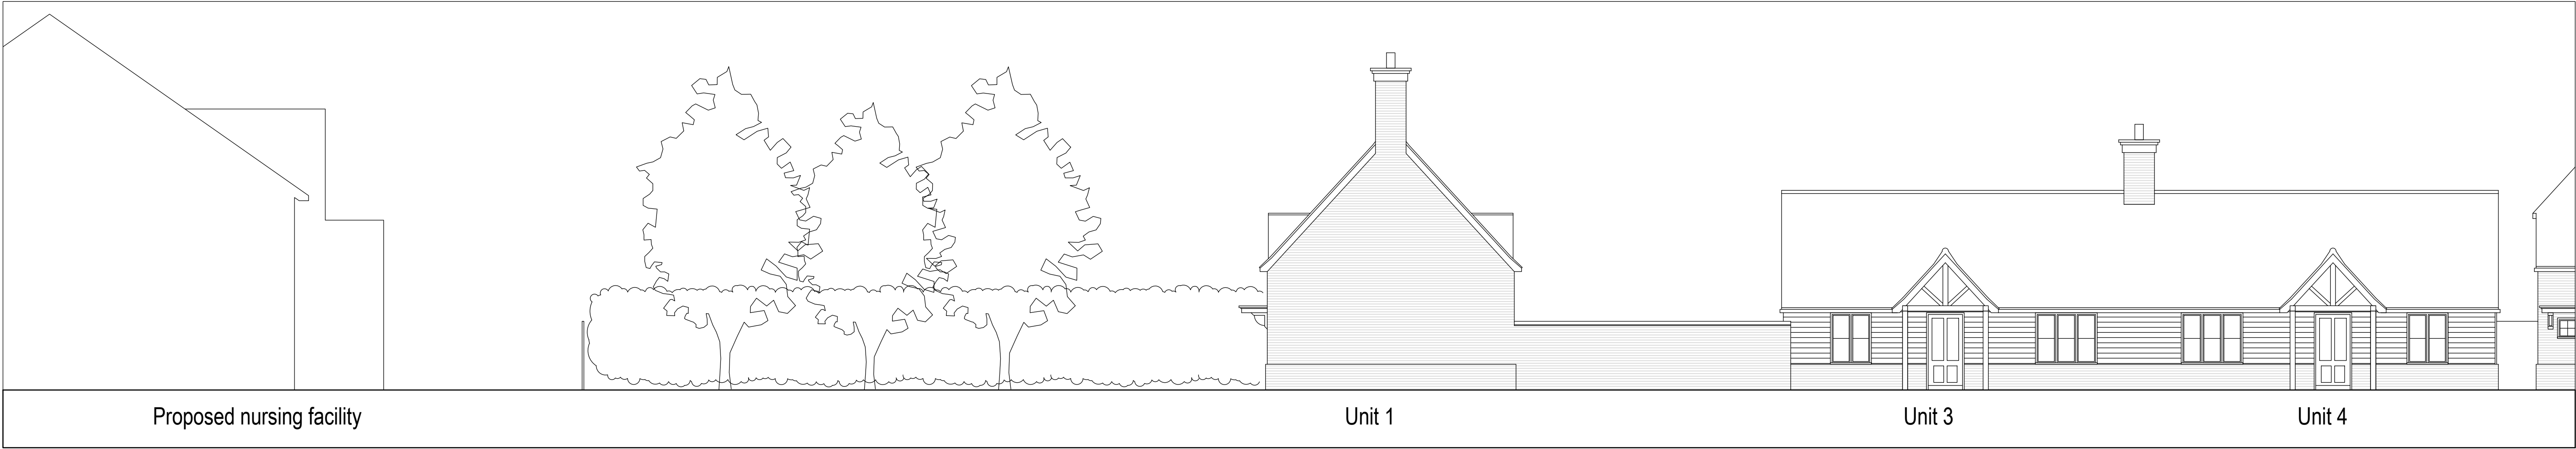

Section Overlap




Proposed Site Section C-C




Proposed Site Section E-E

Rev.	Description	Int.	Date
A	Minor amendments	HW	Oct 19
B	Updates following comments from planning officer	HW	Jan 2020

Client	HUME PLANNING
Job Title	PROPOSED RETIREMENT COTTAGES AT IWADE

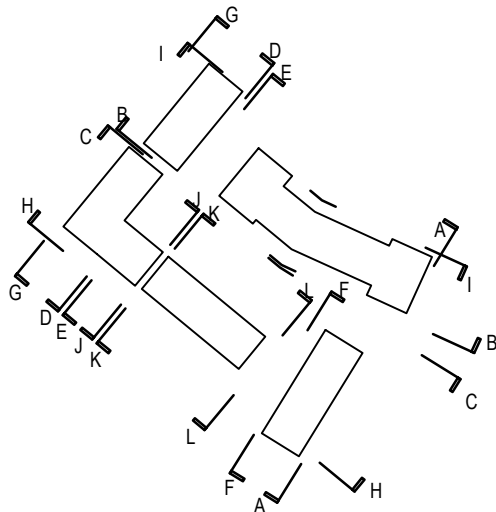

CDP
CDP Architecture Ltd
22-23 North Lane, Canterbury
Kent, CT2 7EE
Tel: 01227 458181 Fax: 01227 451543
info@thinkcdp.com www.thinkcdp.com

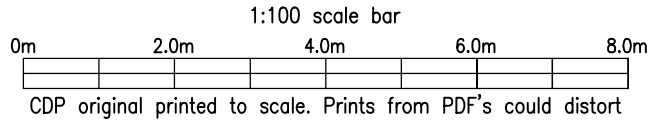

Drawing Title
PROPOSED
SITE SECTIONS
2 OF 2

AMENDED

Scale	Drawn	Date	Checked	Preliminary/Comment
A1 1:100	MW	AUG 2019		Planning
				Building Regulations
				Tender
				Construction
				As built

766	:	P04	B
-----	---	-----	---