
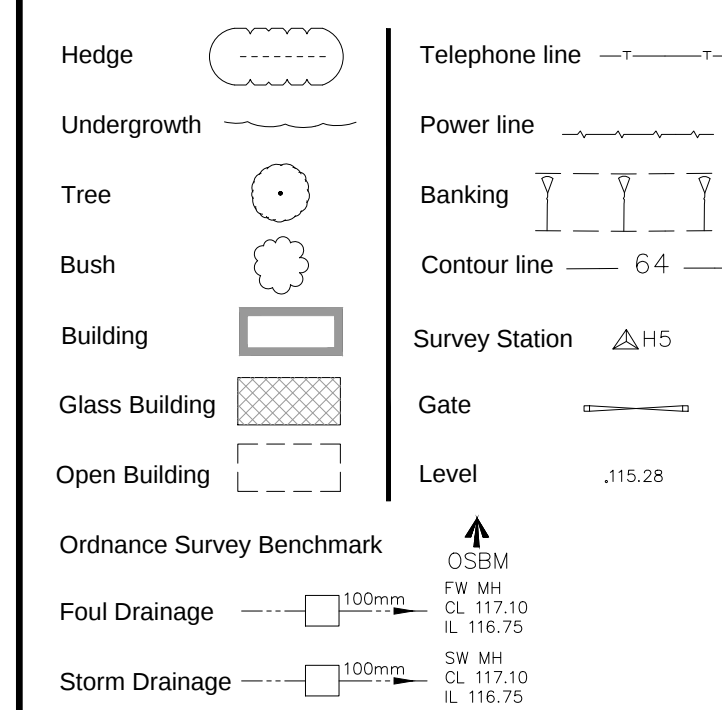


[Hook Survey Legend](#)

Abbreviations

Animal Sett	Sev
Air Valve	VP
Borehole	BH
Bus Stop	BS
Cover	CL
Earth Rod	ER
Electricity Pole	EP
Fire Hydrant	FH
Insulating Cover	HC
Level Inlet	LI
Lamp Post	LP
Manhole	MH
Marker	MK
Name Plate	RNP
Power Pole	PP
Rain water Pipe	RWP
Road Sign	RS
Road Light Pole	RLP
Reinforced Steel Joint	RSJ
Soil Vent Pipe	SVP
Stop Valve	SV
Telephone Station	STN
Telegraph Pole	TP
Tree Stump	TS
Trail Hole	TH
Unstable To Lift	UTL
Vent Pipe	VP
Water Valve	WP

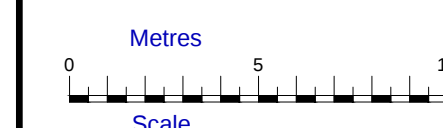

Notes

All trees are identified where possible. Species, spread, height and girth are indicative only.

Drainage has been surveyed where found, and traced where possible.

Eaves and ridge heights of surrounding buildings have been surveyed where possible.



Sheet Layout

1	2
3	4

Survey control

Stn	Eastings	Northings	Height
H1	589963.656	168150.482	8.995
H2	589958.199	168103.310	9.441
H3	589877.154	168091.548	10.845
H4	589830.374	168082.117	11.051
H5	589805.138	168076.247	11.140
H6	589795.689	168070.926	11.155
H7	589765.689	168062.926	11.155
H8	589732.891	168051.124	12.852
H9	589717.766	168045.669	12.936
H10	589703.689	168039.926	12.936
H11	589763.065	168124.629	6.913
H12	589784.540	168184.671	8.918
H13	589811.378	168189.051	8.859
H14	589855.173	168179.398	8.294
H15	589855.173	168179.398	8.294
H16	589924.692	168195.781	8.055
H17	589958.789	168193.532	8.055
H18	589983.216	168176.555	7.277
H19	59011.611	168166.362	7.739
H20	59011.611	168166.362	7.739
H21	59003.629	168121.581	8.441
H22	59000.655	168121.581	8.441
H23	589959.015	168086.517	10.045
H24	589959.015	168086.517	10.045
H25	589941.616	168030.431	11.605
H26	589865.890	168027.238	11.455

Tree Schedule

1	Unknown	d=0.15	h=4
2	Elider	d=0.2	h=4
3	Silver birch	d=0.15	h=5
4	Unknown	d=0.2	h=4
5	Maple	d=0.25	h=5
6	Maple	d=0.25	h=5
7	Unknown	d=0.15	h=5
8	Hawthorn	d=0.2	h=3
9	Unknown	d=0.15	h=5
10	Unknown	d=0.1	h=3
11	Silver birch	d=0.2	h=6
12	Unknown	d=0.15	h=5
13	Silver birch	d=0.15	h=5
14	Silver birch	d=0.15	h=5
15	Unknown	d=0.1	h=3
16	Unknown	d=0.15	h=5
17	Unknown	d=0.15	h=3
18	Unknown	d=0.15	h=3
19	Unknown	d=0.15	h=4
20	Unknown	d=0.25	h=5
21	Unknown	d=0.25	h=5
22	Hawthorn	d=0.25	h=4
23	Beech	d=0.25	h=5
24	Asch	d=0.25	h=5
25	Fruit	d=0.2	h=5
26	Unknown	d=0.15	h=3
27	Unknown	d=0.15	h=3
28	Unknown	d=0.1	h=3
29	Unknown	d=0.1	h=3
30	Unknown	multiple	h=5
31	Hawthorn	d=0.2	h=4
32	Hawthorn	d=0.2	h=4
33	Unknown	d=0.2	h=4
34	Unknown	d=0.2	h=4
35	Unknown	d=0.2	h=4
36	Hawthorn	d=0.2	h=4
37	Hawthorn	d=0.25	h=5
38	Unknown	d=0.25	h=5
39	Unknown	d=0.4	h=5
40	Hawthorn	d=0.4	h=5
41	Unknown	d=0.4	h=5
42	Hawthorn	d=0.4	h=5
43	Unknown	d=0.4	h=5
44	Unknown	d=0.4	h=5
45	Unknown	d=0.25	h=5
46	Unknown	d=0.15	h=4
47	Unknown	d=0.15	h=4
48	Hawthorn	d=0.2	h=4
49	Hawthorn	d=0.25	h=5
50	Unknown	d=0.25	h=5
51	Hawthorn	d=0.25	h=5
52	Willow	d=0.7	h=5
53	Unknown	d=0.4	h=5
54	Willow	d=0.5	h=5
55	Oak	d=1.1	h=5
56	Fruit	d=0.25	h=5
57	Fruit	d=0.25	h=5
58	Fruit	d=0.25	h=5
59	Fruit	d=0.2	h=5
60	Fruit	d=0.2	h=5
61	Fruit	d=0.2	h=5
62	Fruit	d=0.2	h=5
63	Unknown	d=0.2	h=5
64	Unknown	d=0.2	h=5
65	Unknown	d=0.2	h=5
66	Fruit	d=0.15	h=5
67	Fruit	d=0.15	h=5
68	Fruit	d=0.15	h=5
69	Fruit	d=0.25	h=5
70	Fruit	d=0.25	h=5
71	Fruit	d=0.2	h=4
72	Fruit	d=0.2	h=4
73	Fruit	d=0.2	h=4
74	Fruit	d=0.4	h=4
75	Fruit	d=0.25	h=4
76	Fruit	d=0.25	h=4
77	Fruit	d=0.25	h=4
78	Unknown	d=0.25	h=4
79	Unknown	d=0.25	h=4

**HOOK SURVEY
PARTNERSHIP**
Land & Building Surveyors
www.hooksurvey.com

Project :
Land at Sanderling Way,
Iwade, Sittingbourne ME9 8TE

Client : Boat House Properties (Iwade) Limited

Drawing title :
Topographical Survey

Job No. : S16/5601	Dwg No. : S16/5601/03	Revision : -
Scale : 1:200	Date : November 2016	Drawn by : D.

Grid & Levels related to :
Pseudo Ordnance Survey Coordinate System
at a scale of 1:0000 based around Stations H1 & H2

Head Office
Unit 1, Bybow Farm
Orchard Way
Dartford, Kent
DA2 7ER
Email > mail@hooksurvey.com
Tel > 01322 277221

Midlands Office
54 Stratford Road
Shipston on Stour
Warwickshire
CV36 4AZ
Email > midlands@hooksurvey.com
Tel > 01608 430346

www.hooksurvey.com

www.hooksurvey.com

