



THIRD FLOOR

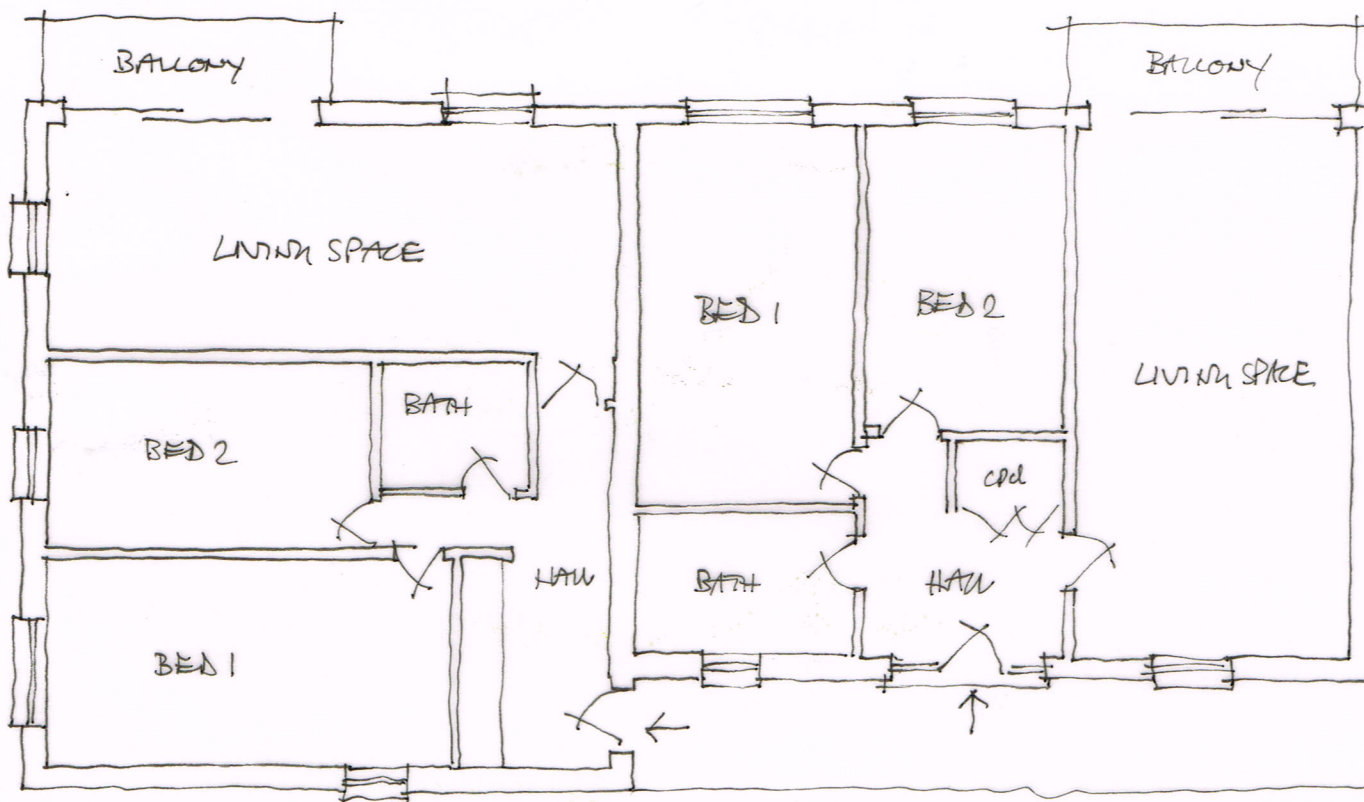

FIRST + SECOND FLOOR

TYPICAL FLOOR PLANS 1:100 @ A3

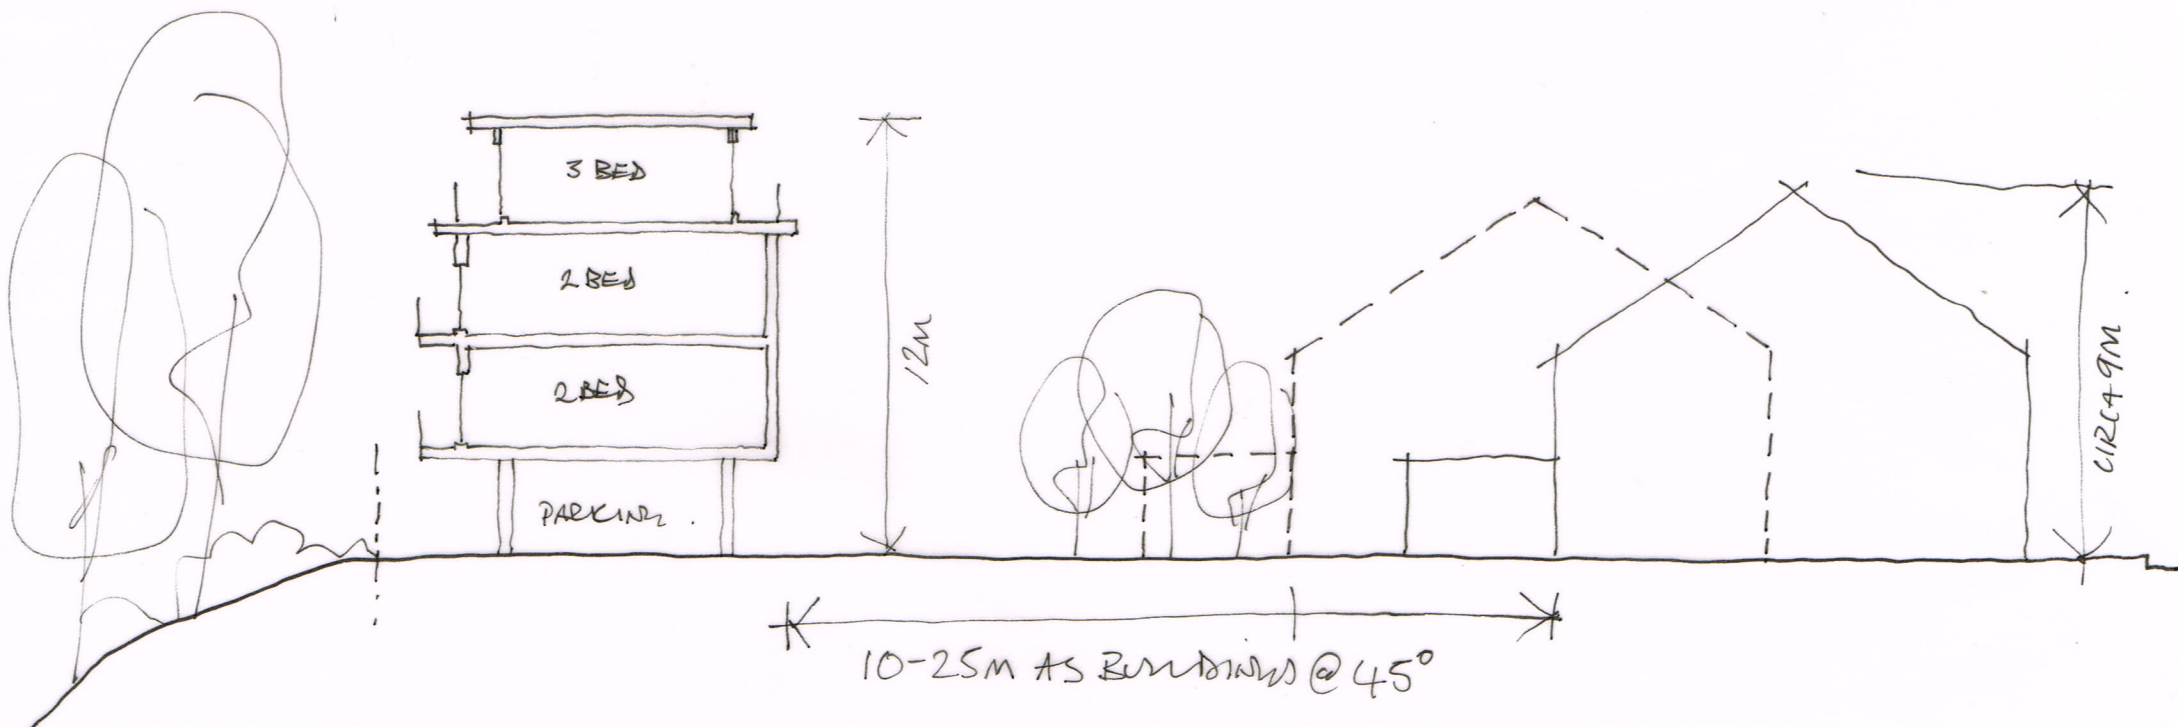

SITE SECTION 1:200 @ A3