Paving Type 6 Q22 115 – Product: Asphalt Concrete Paving: Pedestrian Grade Refer to Civil Engineering package for Specification

Paving Type 1: Q24 110-Product: Charcon Woburn Paving Colour: Graphite 3 Sizes Laying/Finish/Pattern:Broken Transverse Bond

> Paving Type 2: Q24 110 – Product: Charcon Woburn Paving Colour: Rustic 3 Sizes Broken Transverse Bond

Woodland mix planting

Paving Type 3 Q24 120-Product:Chelmer Valley Delta Paving Colour: Multi Red Size: 200x100mm Pattern/Finish: Running

Paving Type 2: Q24 110-Product: Charcon Woburn Paving Colour: Rustic 3 Sizes Broken Transverse Bond

Paving Type 4 Q22 110 – Product: Asphalt Concrete Paving: Road Type refer to Civil Engineering Package for Specification

> Paving Type 3 Q24 120-Product:Chelmer Valley Delta Paving Colour: Multi Red Size: 200x100mm Pattern/Finish: Running

> > Fence Type 1 Q40 310-Close Board BCM 180A Height:1800mm Notes: 3 m along boundary

Paving Type 2: Q24 110-Product: Charcon Woburn Paving Colour: Rustic 3 Sizes Broken Transverse Bond

> Fence Type 2 Q40 210 -Post and Rail CPCR 125/3 Wooden Cleft Morticed Posts Height 1250mm




0 2 4 6 8 10 m m 1:200

This drawing and design are the copyright of Lloyd Bore Ltd. Do not scale from this drawing. This drawing has been produced for the purpose of a plenning application Description of the purpose of a plenning application been produced for the purposes of a planning application and is not intended for construction purposes. The landscape design information is subject to checking and written approval by the project engineer, particularly in respect of above and below ground services, structures and foundations.

Woodland mix planting

Retained Tree

Retained Tre

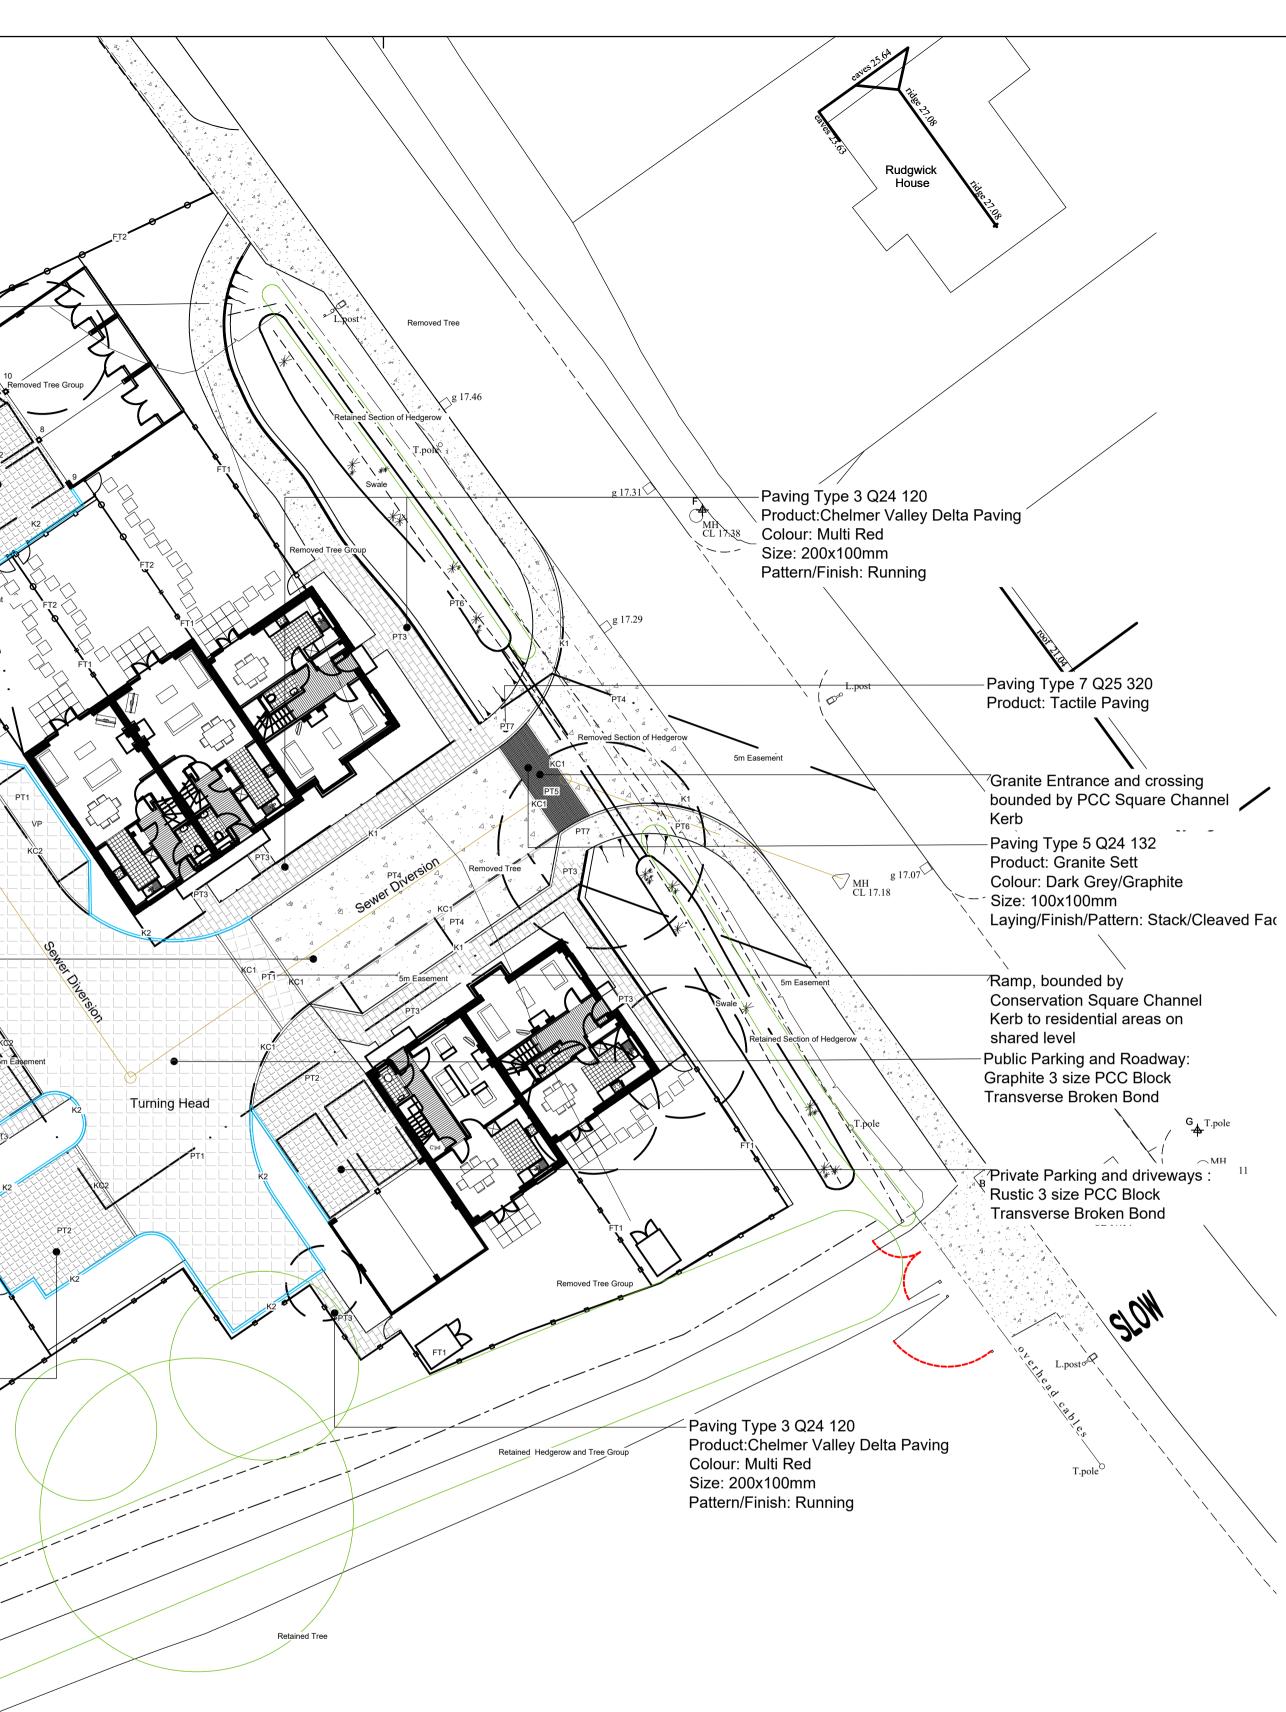

rev. rev. date auth. rev. note	client. Abtec Limited	drawing no. 53	384-LLB-ZZ-ZZ-DR-L-0002
	project.	project status. P	lanning
	Land at Lower Horsebridge	drawing title.	ard Landscape Plan
	Land South Of The Kings Head		
	Lower Horsebridge, Hailsham, BN27 4DH		
		1	

LEGEND:	
	Existing trees to be retained and protected
	Existing trees to be removed and replaced
\bigcirc	Proposed trees
FT1	Fence Type 1 Q40 310 Close Board BCM 180A
FT2	Fence Type 2 Q40 210 Post and Rail CPCR 125/3
	Paving Type 1: Q24 110 Product: Charcon Woburn: Graphite
PT2	Paving Type 2:Q24 110 Product: Charcon Woburn: Rustic
PT3	Paving Type 3 Q24 120 Chelmer Valley Delta Paving: Multi Red
PT4	Paving Type 4 Q22 110 Asphalt Concrete Paving: Road Type
PT5	Paving Type 5 Q24 132 Product: Granite Sett
PT6	Paving Type 6 Q22 115 Asphalt Concrete Paving: Pedestrian Grade
	Paving Type 7 Q25 320 Tactile paving
	Paving detail: Private Parking and Turning areas. Band 200x134 (PT2)
K1	Kerb Q10 110 Standard Concrete Kerb (110mm upstand)
KC1	Kerb Q10 110 Standard Concrete Channel Kerb (flush)
K2 Planting	Kerb Q10 112 Conservation Kerb (110mm upstand)
KC2	Kerb Q10 112 Conservation Kerb (flush)

G T.pole

sheet. A1 drawn. AC checked. AC

rev. P02 suit. S4 rev date. 13/01/2021 scale. 1:200 sheet. A1
 33 ST. GEORGE'S PLACE, CANTERBURY, KENT CT1 1UT
 01227 464 340

 59 LAMBETH WALK, LONDON SE11 6DX
 02075 822 363
www.lloydbore.co.uk

mail@lloydbore.co.uk