

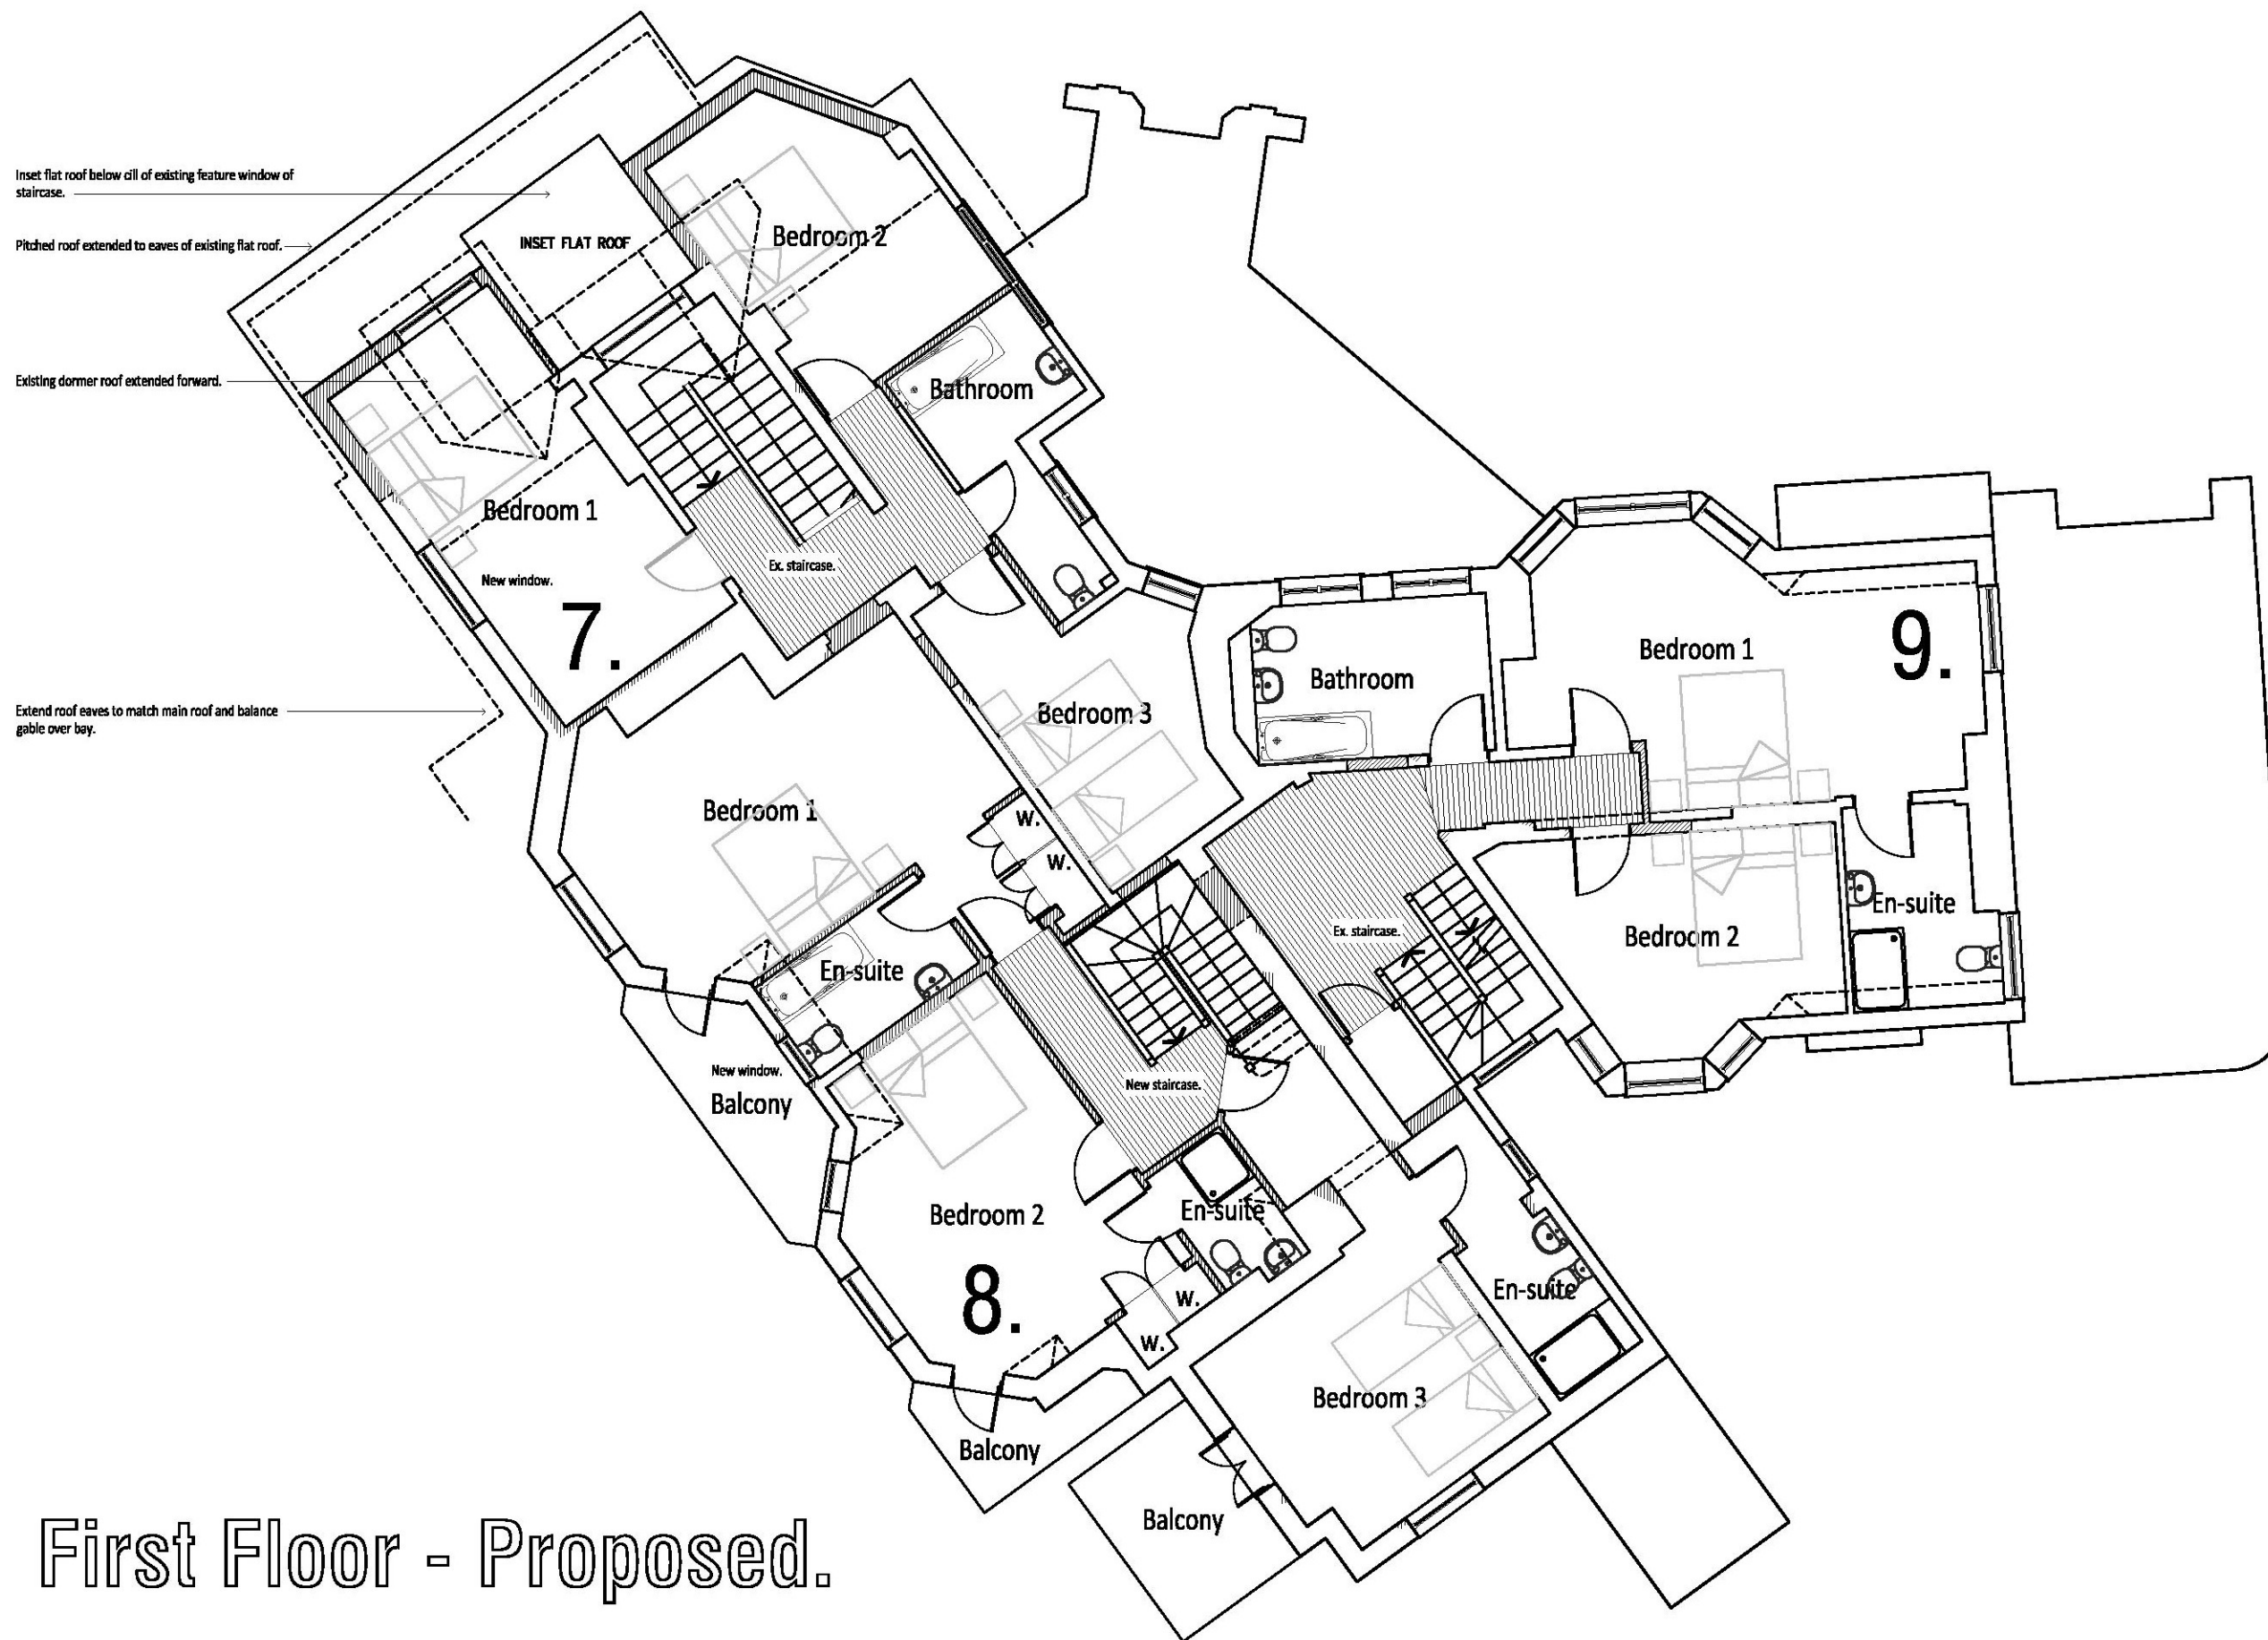


Figured dimensions to take preference over scaled.
 Contractor is to check and report all discrepancies.
 Do not use scaled dimensions.
 The drawing and the building works shown are the
 copyright of the Architect.

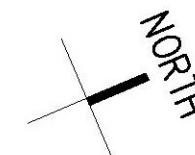

First Floor - Proposed.

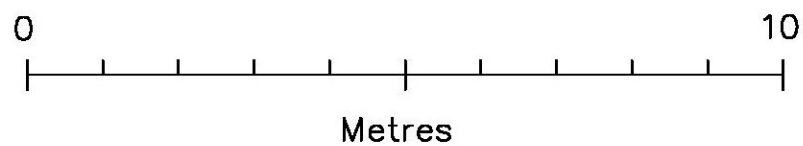

Building Design Chartered Architects

tel: 01323 410095 fax: 01323 417234
 job title
 2 - 4 MILL GAP ROAD, EASTBOURNE,
 BN21 2FF.

scale	date	drawn
1:100 * A3	Sept. 2016	
drawing ref	number	
First Floor Plan - Proposed Conversion	2940/3/27	