


SEWER RECORDS PAGE 1 OF 2

5m

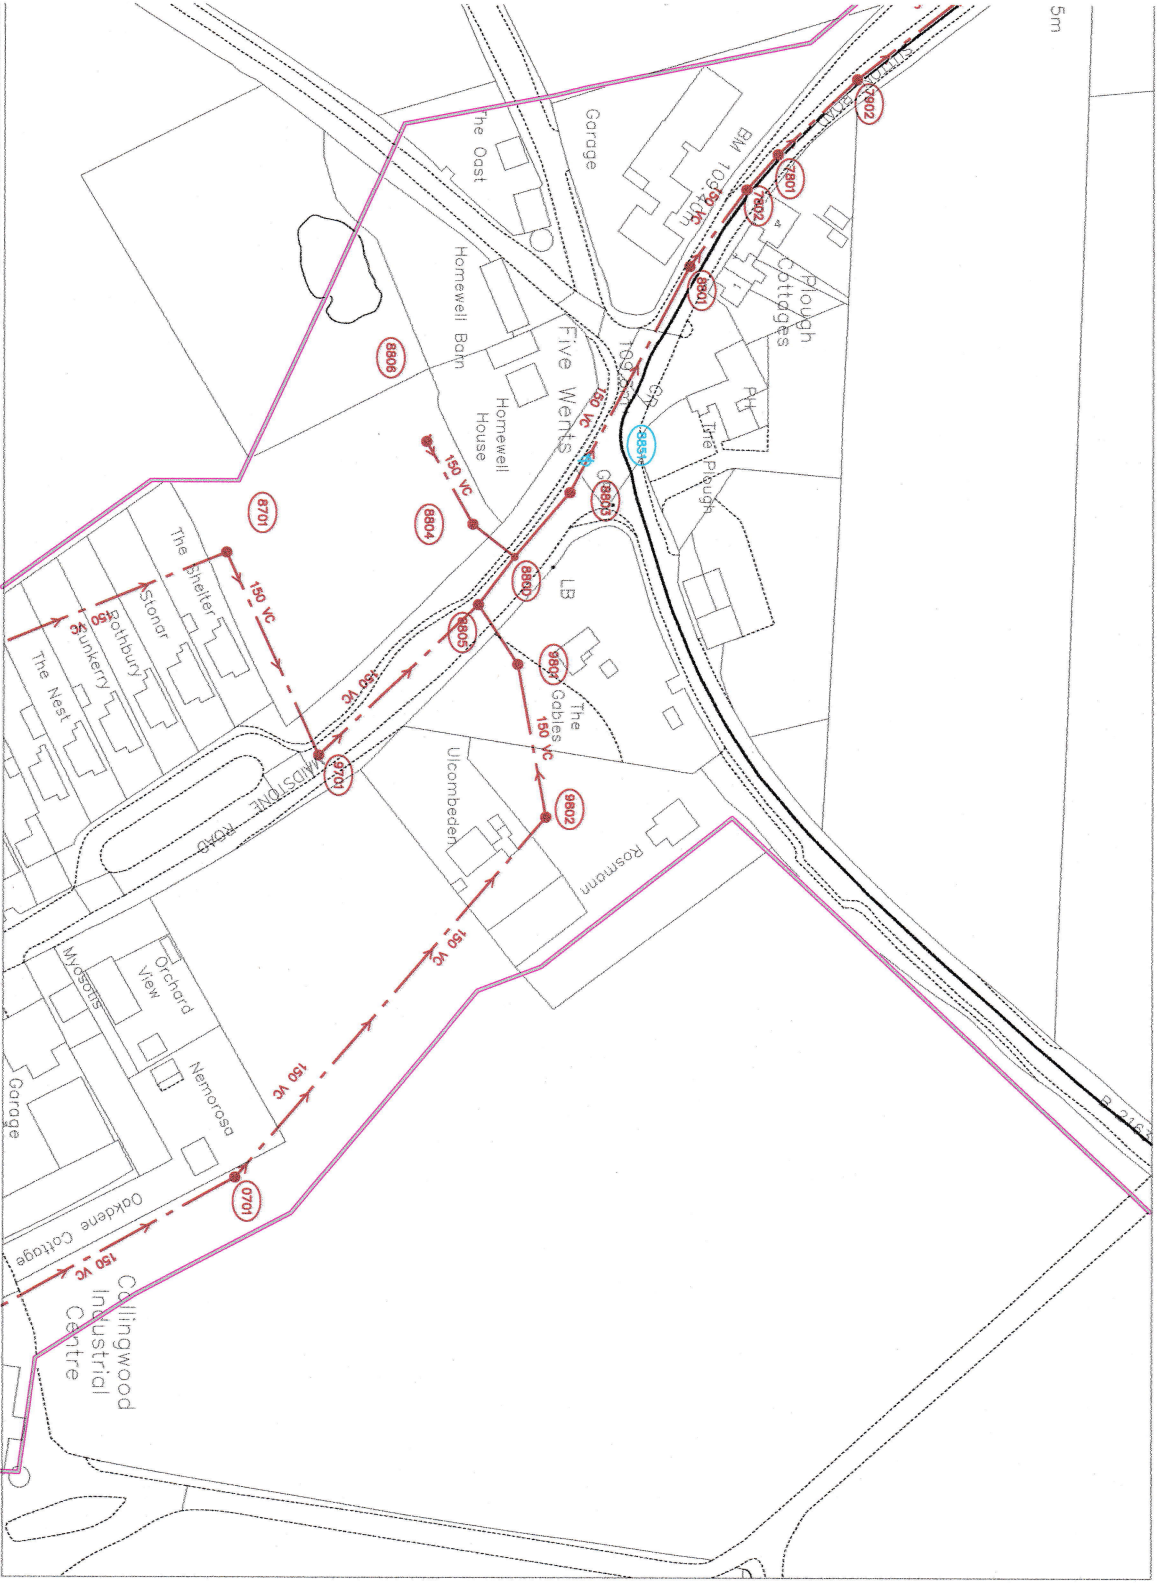

The positions of pipes shown on this plan are believed to be correct, but Southern Water Services Ltd accept no responsibility in the event of inaccuracy. The actual positions should be determined on site.

WARNING: BAC pipes are considered of Standard Adhesives Cement. WARNING: Unbranded UHDK materials may include Standard Adhesives Cement.

Based upon Ordnance Survey Digital Data with the permission of the controller of H.M.S.O. Crown Copyright Reserved Licence No. WU 288530.

Drawn by: okurneyf

Scale: 1:1250

Date: 19/07/2017

one fo



581133