


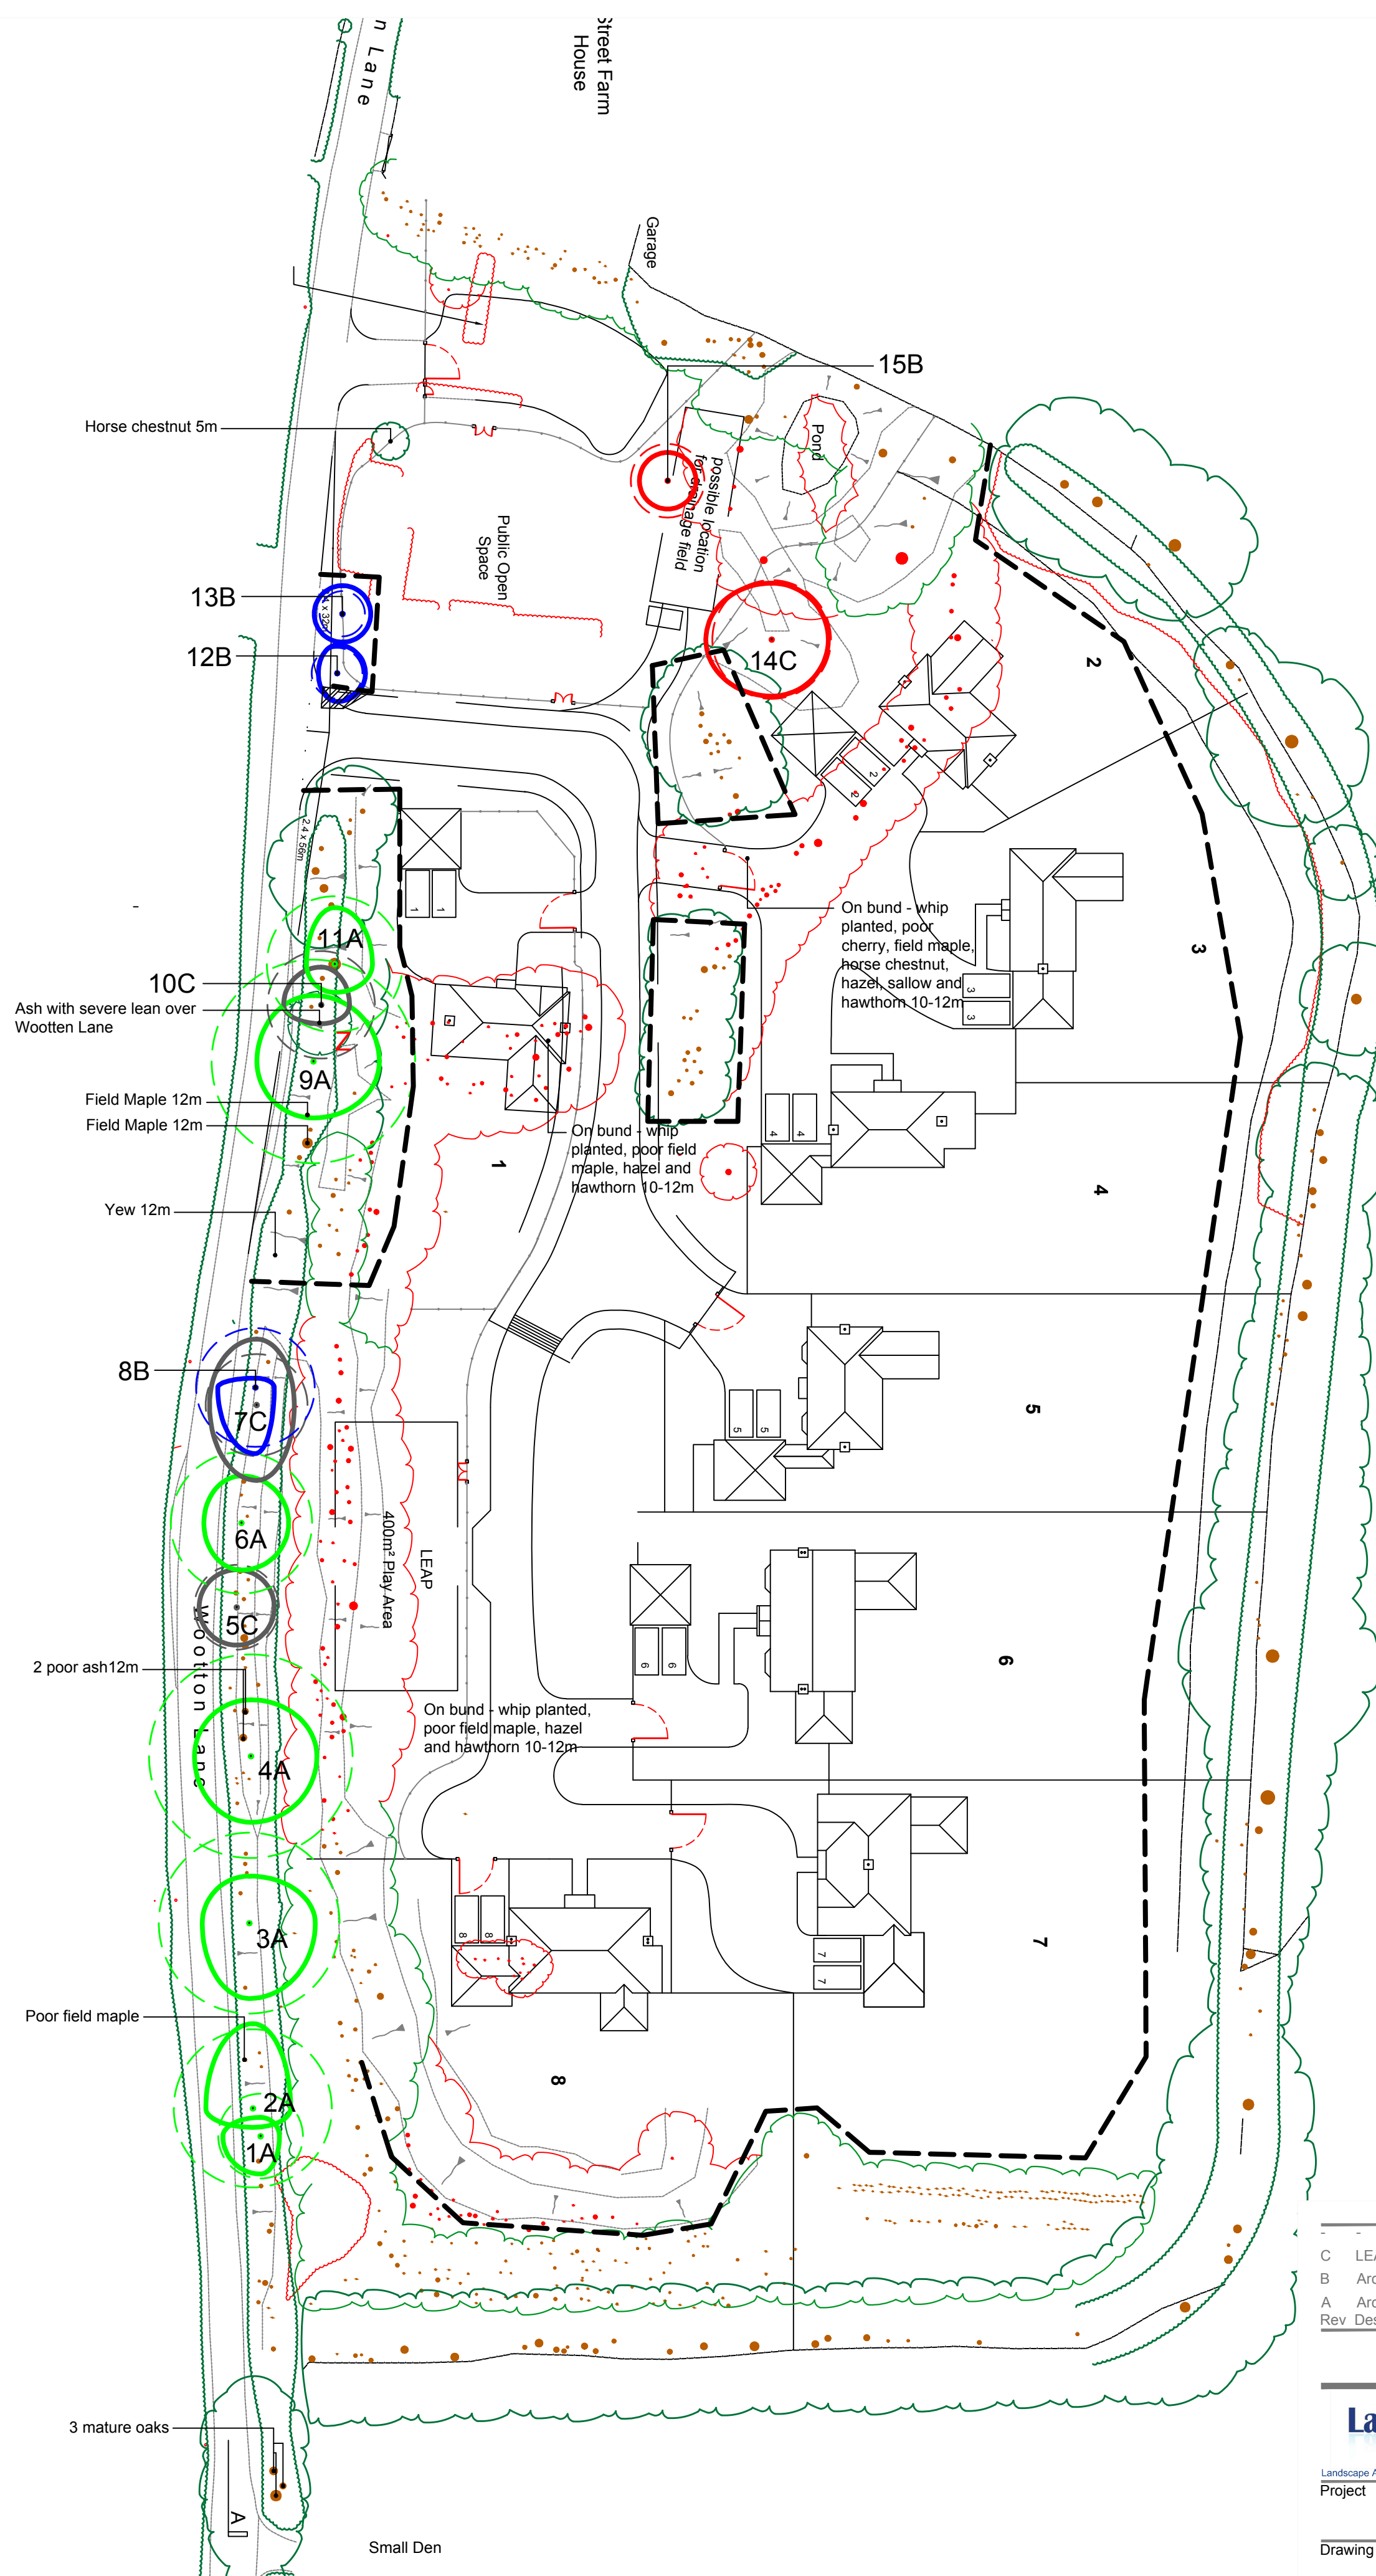

Path (um)



**Trees, shrubs and hedges on land survey**

- Category A** (Green circle with stem diameter, canopy, and root protection area): Trees of high quality with an estimated remaining life expectancy of at least 40 years.
- Category B** (Blue circle): Trees of moderate quality with an estimated remaining life expectancy of at least 20 years.
- Category C** (Grey circle): Trees of low quality with an estimated remaining life expectancy of at least 10 years, or young trees with a stem diameter below 150mm.
- Category U** (Red circle): Those in such a condition that they cannot realistically be retained as living trees in the context of the current land use for longer than 10 years.
- Trees and shrubs not in tree schedule** (Light green circle): Trees and shrubs not in tree schedule.
- Trees to be removed** (Red circle with slash): Trees to be removed.
- Predicted root spread in relevant category colour** (Dashed line): Predicted root spread in relevant category colour.


**Trees, shrubs and hedges located on site**

- Z** (Red 'Z' symbol): Trees, shrubs and hedges located by LaDellWood LLP are indicated by this symbol marked on the canopy.

For further details see Tree Survey Schedule and Tree survey and constraints drawing.

**Tree protection and special construction**

- Tree protection fence during construction** (Dashed line): To be erected before any demolition or construction work starts on site and removed only when all external works are completed.
- Fencing to be to BS 5837:2012, Figure 2**: No works, excavation, storage of materials or any other activity to take place within protected areas.
- Construction of hard surfacing within the tree protection fenced area**: To be without any excavation of existing soil and in accordance with clauses 7.4.2, 7.4.3 and 7.4.4 of BS5837:2012. Tree protection fence only to be removed immediately before this construction commences then re-erected around the edge of this paving.

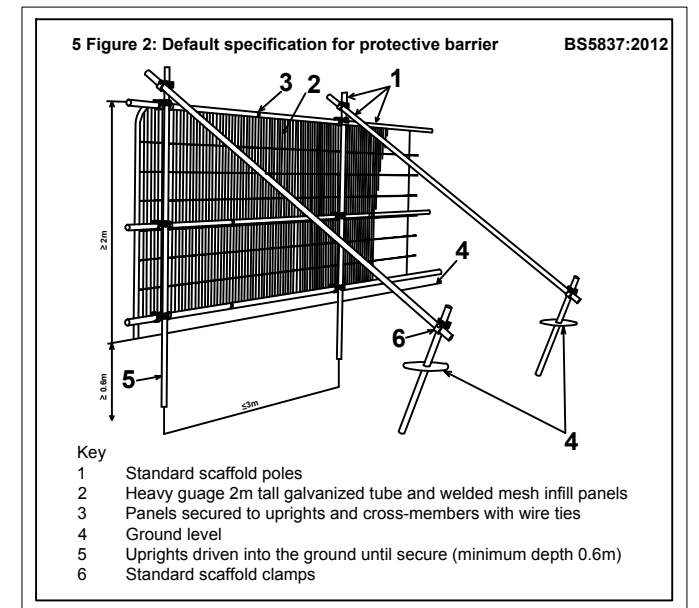

C	LEAP location amended	08.16
B	Architects layout updated	05.16
A	Architects layout updated	11.15
Rev	Description	Date

**PLANNING**

**LaDellWood**  
 t: 01622 850245  
 e: info@ladellwood.co.uk  
 w: www.ladellwood.co.uk  
 Stocks Studio, Grafty Green, Maidstone, Kent ME17 2AP

Landscape Architecture Ecology & Environment Masterplanning Arboriculture Historic Landscapes

**DEACON LANDSCAPE, CANTERBURY**

Drawing title **Tree retention, removal and protection during construction**

Scale **1:500@A2** Date **May 2015** Drawing number **2257/15/B/2C** Rev

